

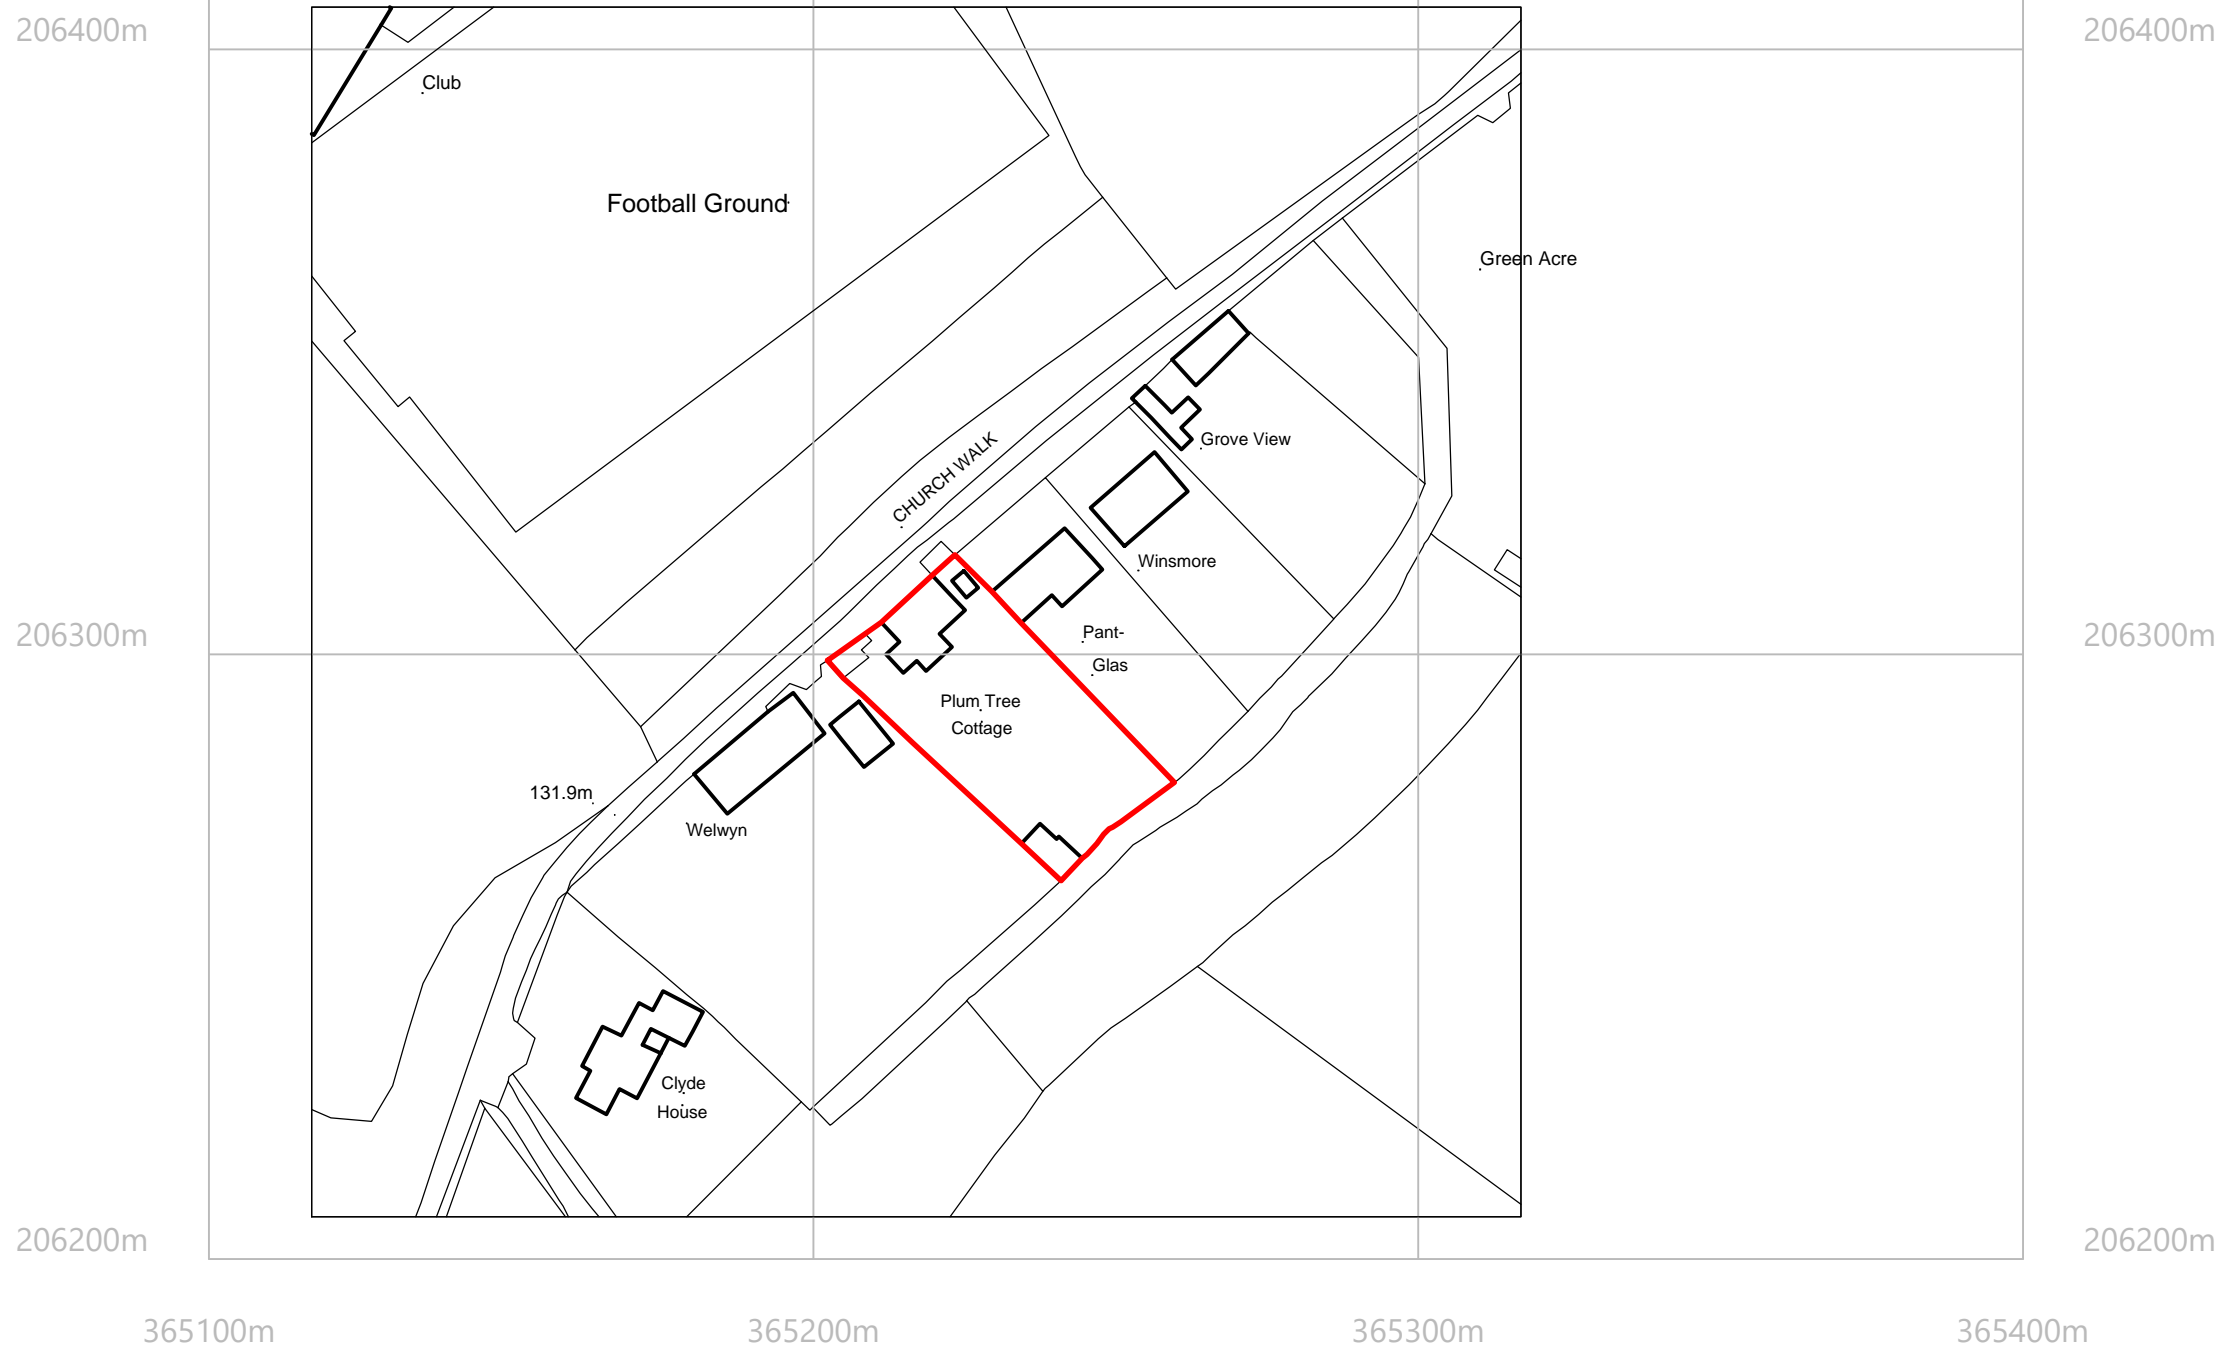


Application Site outlined in red.

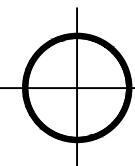

©Crown Copyright and database rights 2020 OS Licence no. 100018971

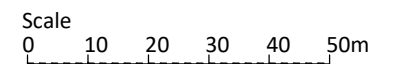

PAUL THORNTON BUILDING DESIGN LTD

85 Park Road Berry Hill Coleford Gloucestershire GL16 7AG

Tel/Fax: 01594 832300 E-Mail: info@ptbuildingdesign.co.uk

Revisions

NOTES: do not scale from this drawing - check dimensions before use & notify the designer of any discrepancies immediately - © copyright belongs to the designer

Job Title

**PLUM TREE COTTAGE, VINEY HILL,
LYDNEY, GLOS.
Proposed Extension**

Drawing Number

PG/01

Drawing Title

Location Plan

Date

01/12/2020

Scale

1:1250@A3

Rev.