

THIS DRAWING IS COPYRIGHT



Drawing No: 2020/17.11
Scale 1:1250@ A4

Existing Location Plan
42 Horestone Drive
Seaview
Isle of Wight
For: Mr & Mrs T. Lyle




m.j. hayles
architectural service

OFFICE 2
RILL FARM
CANTEEN ROAD
WHITELEY BANK
ISLE OF WIGHT
PO31 7BU

Tel: (01983) 293128

Email: mj.hayles@virgin.net

THIS DRAWING IS COPYRIGHT

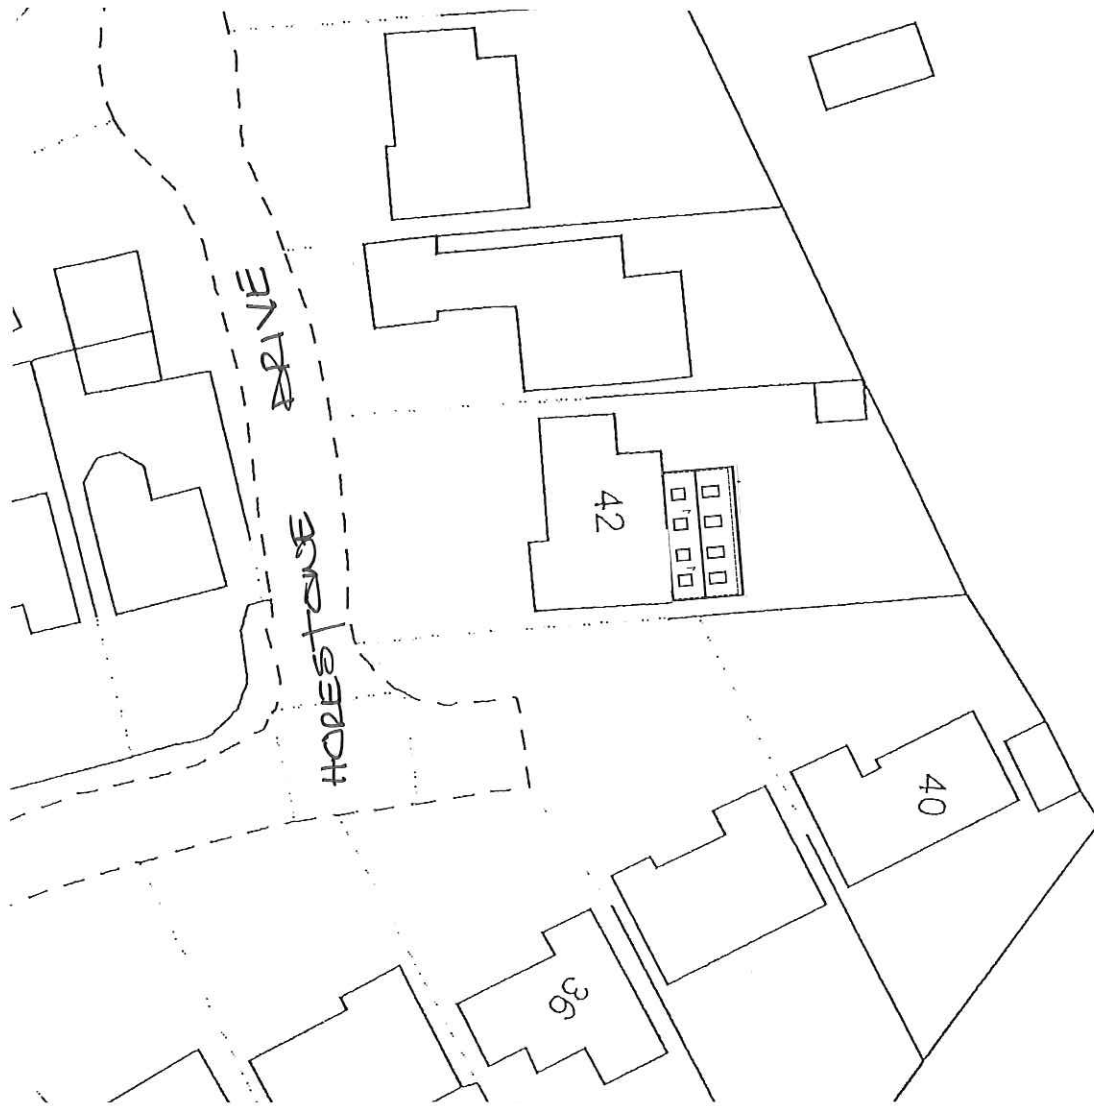

Drawing No: 2020/17.12
Scale 1:500@ A4

Proposed Block Plan
42 Horestone Drive
Seaview
Isle of Wight
For: Mr & Mrs T. Lyle



m.j. hayles
architectural service

OFFICE 2
RILL FARM
CANTEEN ROAD
WHITELEY BANK
ISLE OF WIGHT
PO31 7BU

Tel: (01983) 293128
Email: mj.hayles@virgin.net