

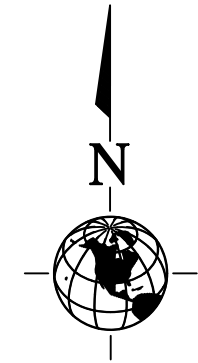


LOCATION PLAN

CLIFTON HOUSE FARM, KILLCRASH LANE, FORTON, PR3 0AR

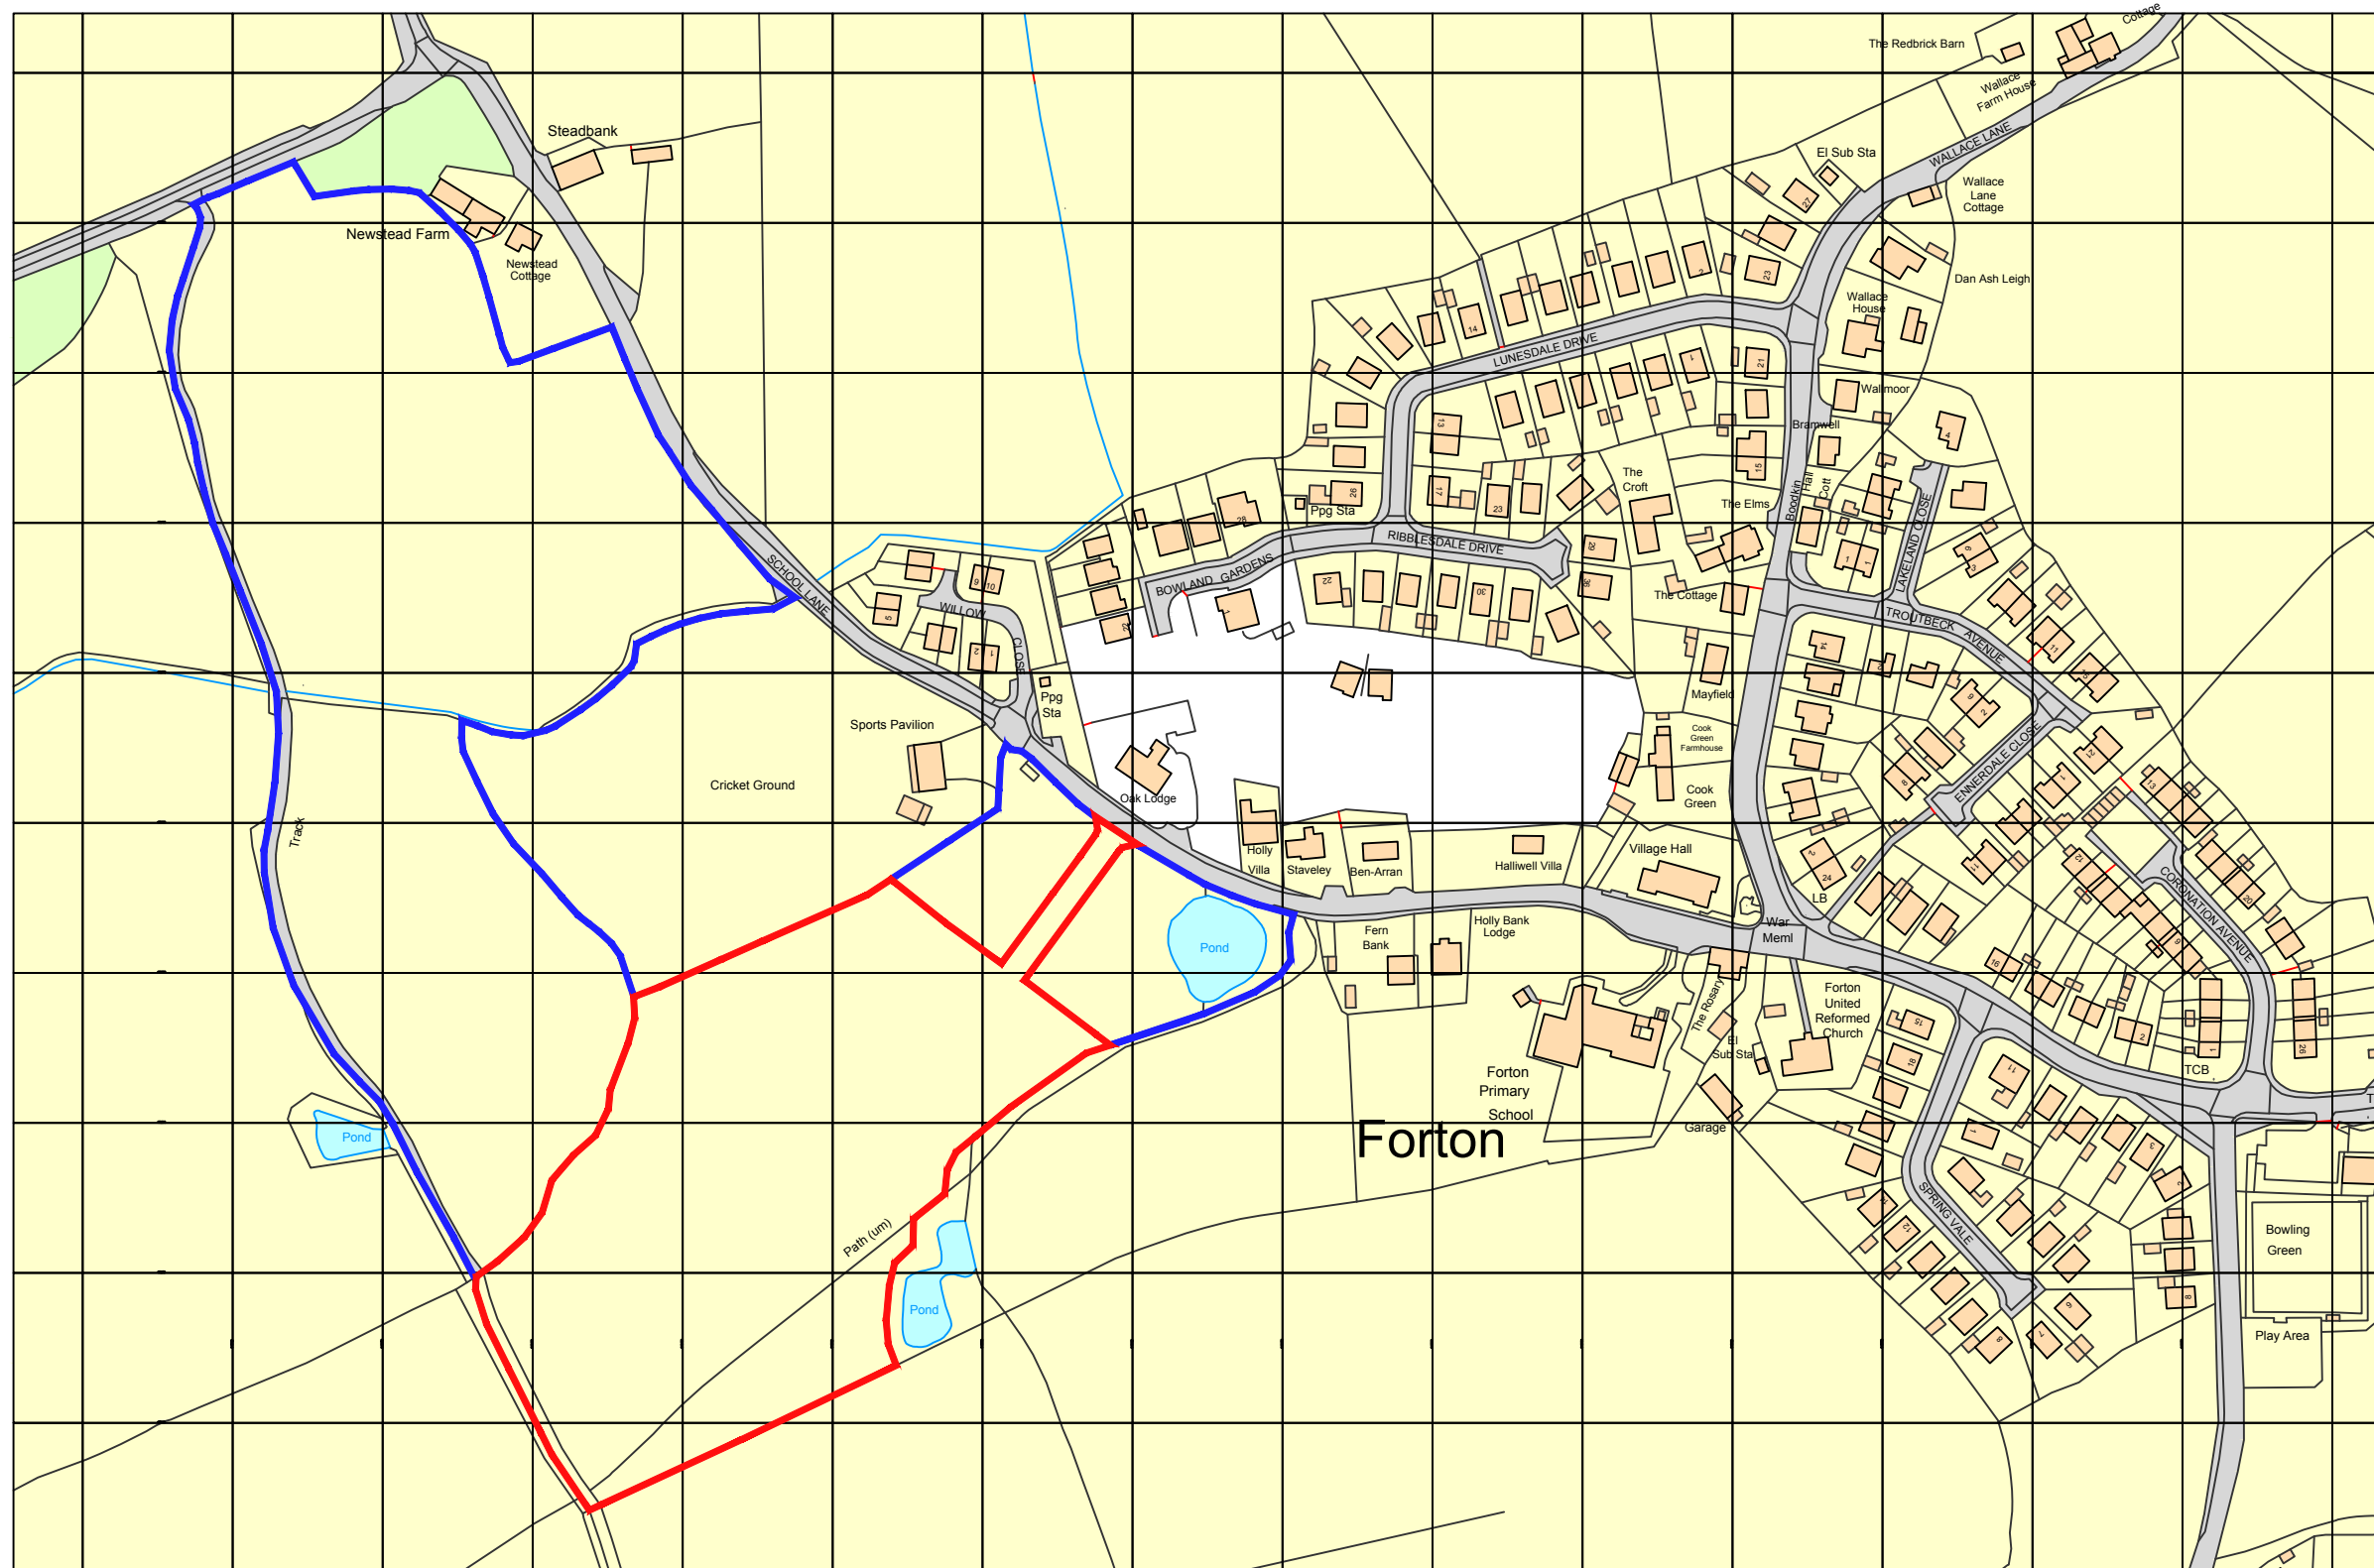

Ordnance Survey, © Crown Copyright 2016. All rights reserved. Licence number 100022432

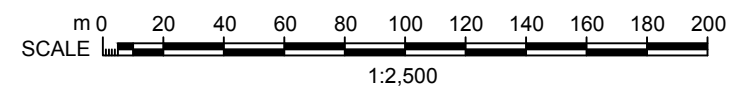

2 CROSTON VILLA
HIGH STREET
GARSTANG
PRESTON
PR3 1EA
T: 01995 604514
E: Info@GrahamAnthonyAssociates.com
W: www.GrahamAnthonyAssociates.com

CLIENT: MR WHITTINGHAM DWG STATUS: PLANNING PURPOSES ONLY

DRAWING TITLE: PROJECT
**LOCATION PLAN:
CLIFTON HOUSE FARM, KILLCRASH LANE, FORTON,
PR3 0AR**

DRAWING No: GA3020-LP-01 SCALE: 1:2500 (A3) DATE: MAY '17

ALL DIMENSIONS TO BE CHECKED ON SITE AND ANY DISCREPANCIES TO BE REPORTED TO GRAHAM ANTHONY ASSOCIATES PRIOR TO PROCEEDING WITH ANY WORKS. DO NOT SCALE OFF DRAWING AND REFER TO WRITTEN DIMENSIONS.
THIS DRAWING IS SUBJECT TO COPYRIGHT ©