

Ball Stop

Sports Fencing | Jacksons Security

Jacksons Fencing

Stowting Common | Ashford | TN25 6BN

www.jacksons-security.co.uk

+44 (0) 1233 750 393

Jacksons
Quality that lasts
Fencing & Access Solutions



Intermediate posts



Net edging fixed to mesh

The two tubular posts are 60.3mm diameter CHS latticed together with 12mm diameter bar. The back post is shorter than the front (4m shorter by 1.9m, 5m and 6m shorter by 2m). Fence is supplied with a 41.5mm diameter top rail including a rail joiner to be fixed to top rail end cap with self-tapping screws. Intermediate straining posts at 50m max centres. End, corner & intermediate straining posts with stretcher bars & ferrule winders

Applications

✓ Parks ✓ Schools ✓ Play Areas ✓ Sports ✓ Golf

Finish Options


- Post, pales and rails are galvanized to BS EN1461 as standard
- Galvanized and powder coated to BS EN 13438 in one of our standard colours at extra cost
- Powder coating to non standard BS or RAL to special order
- Marine coat coating for applications near salt water (optional extra)

Specify us, register online to download detailed and specific drawings and diagrams of our security products



Ball Stop Netting

Specifications and Technical Data

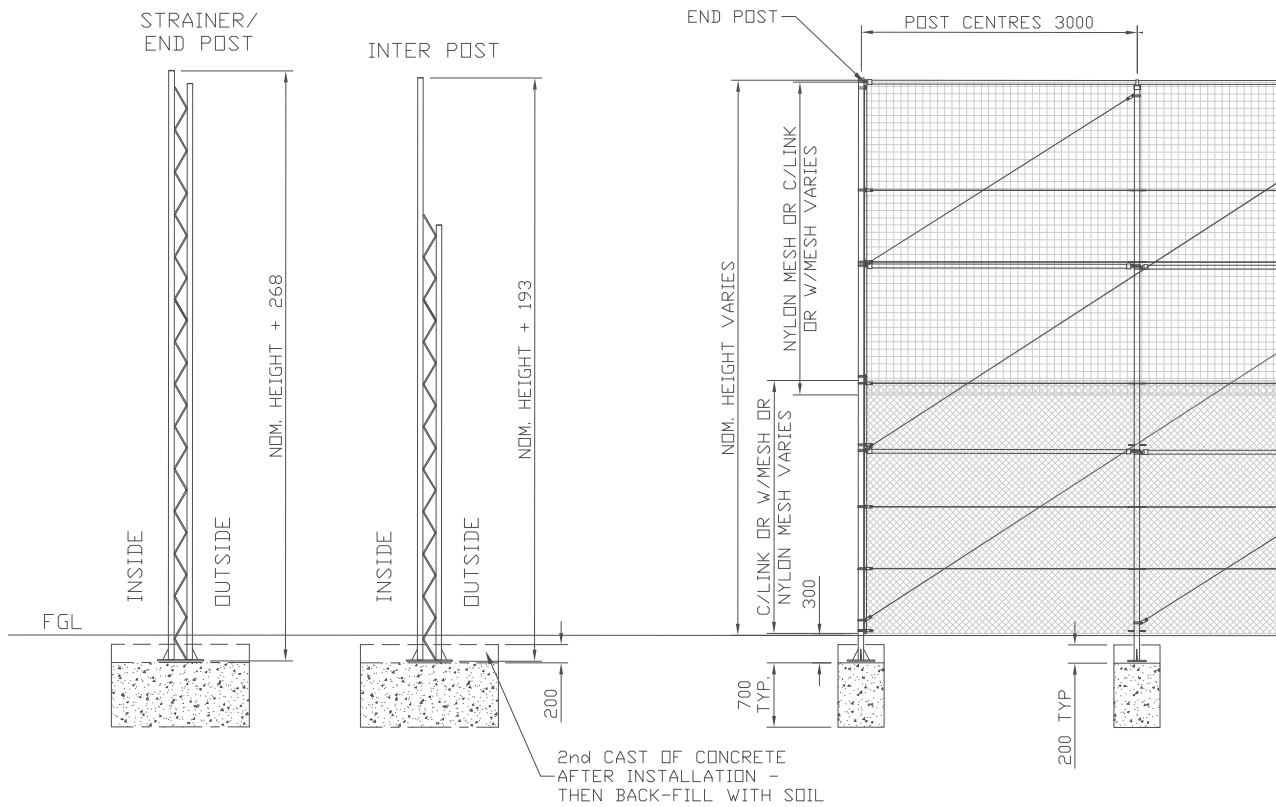


Standard dimensions

| Height | Post centres | Posts | Top rail |
|--------|--------------|--------------|------------|
| 4.0m | 3m | 60.3mm Ø CHS | 41.5mm CHS |
| 5.0m | 3m | 60.3mm Ø CHS | 41.5mm CHS |
| 6.0m | 3m | 60.3mm Ø CHS | 41.5mm CHS |
| 7.0m | 3m | 60.3mm Ø CHS | 41.5mm CHS |
| 8.0m | 3m | 60.3mm Ø CHS | 41.5mm CHS |
| 9.0m | 3m | 60.3mm Ø CHS | 41.5mm CHS |

CHS= Circular Hollow Section

Foundations

Designed to suit

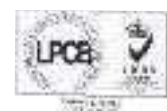

Jacksons
Quality that lasts
Fencing & Access Solutions


DO NOT SCALE – IF IN DOUBT ASK

NOTE

BASES TO BE CAST IN TWO PARTS. A MASS CONCRETE BASE TO WITHIN 150mm OF F.G.L. (ALL BASES TO BE LEVEL ±10mm) THE POSTS WILL THEN BE SECURED WITH M16 STUDS 300mmLg & THEN THE FOUNDATION CAN BE BACKFILLED WITH TOPSOIL.

BASE LENGTH IS DEPENDENT UPON FULL FENCE HEIGHT AND GROUND CONDITIONS

ALL BASES TO BE CAST AT 3000mm CENTRES TYPICALLY

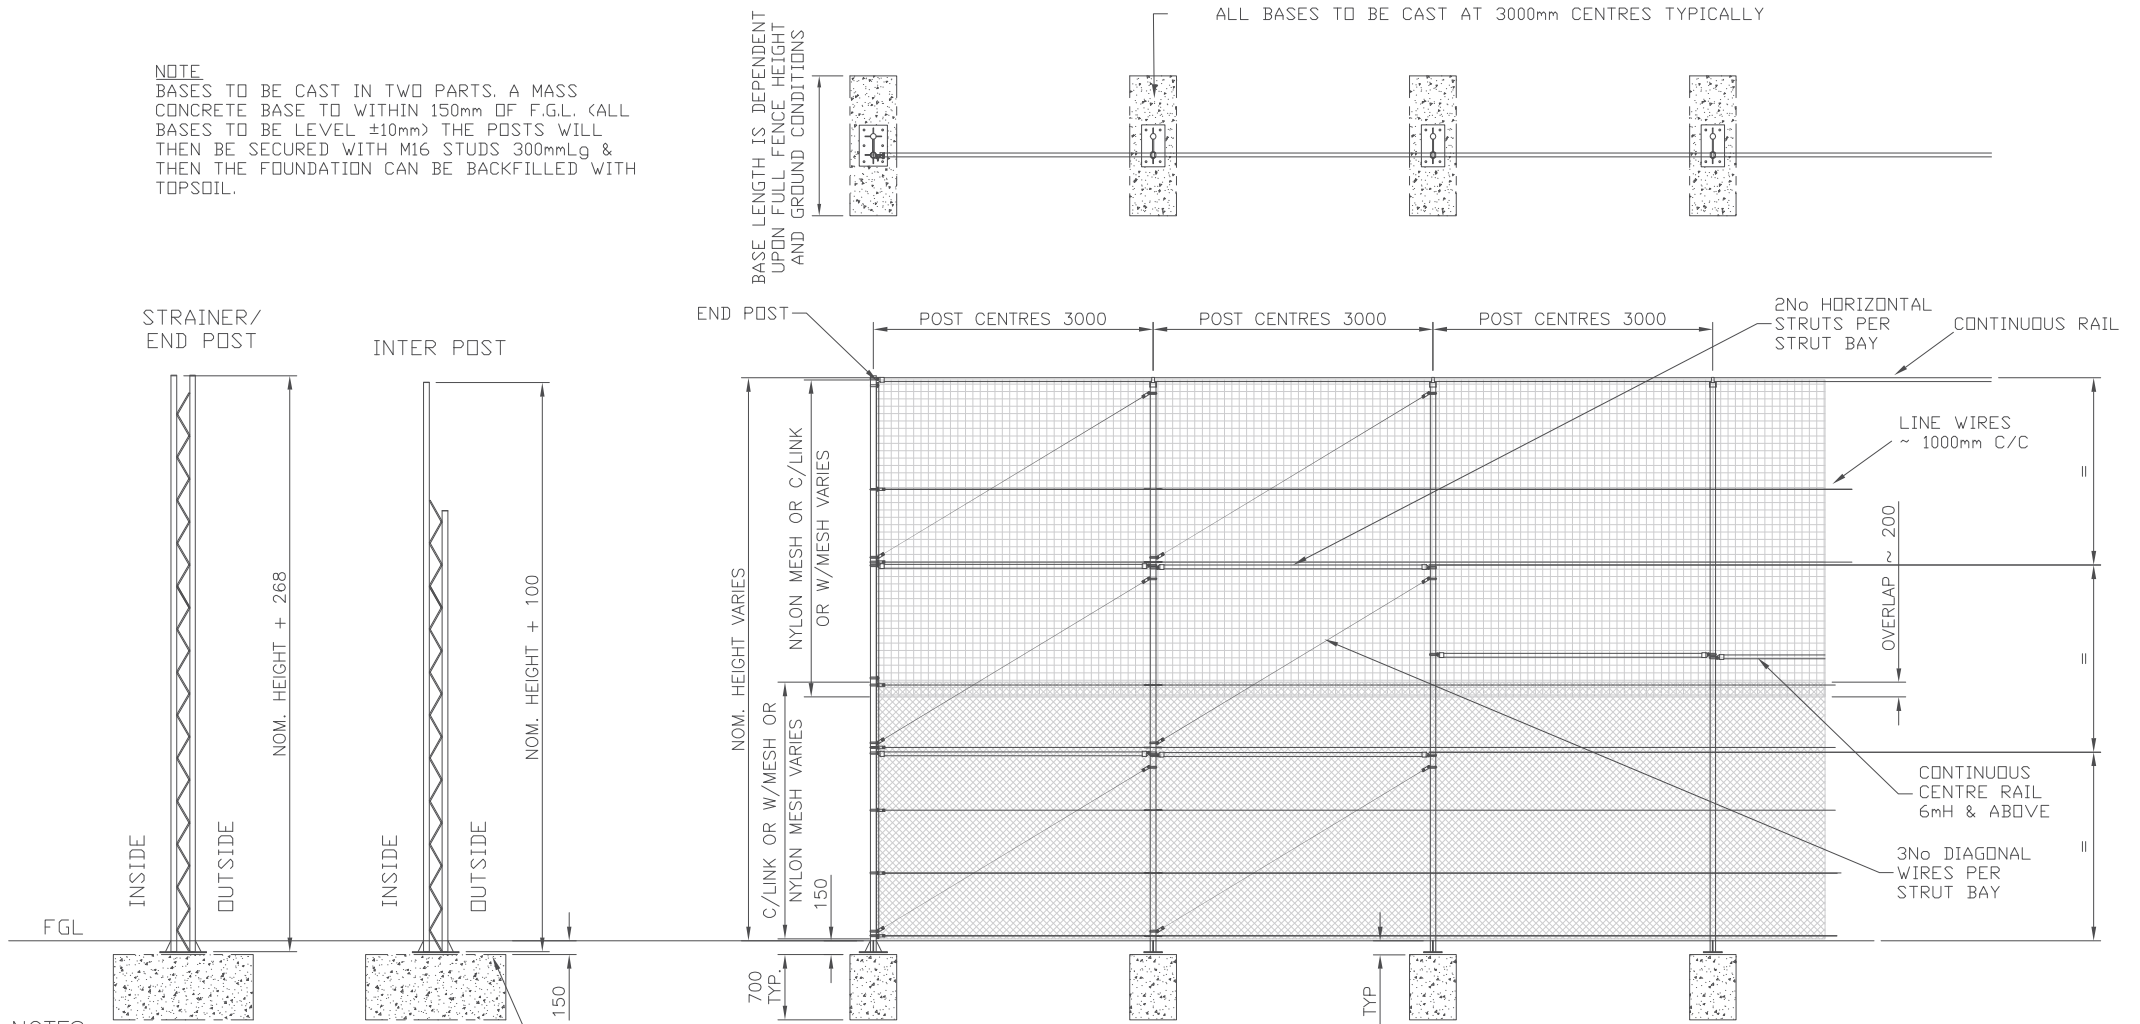

NOTES.
ALL DIMENSIONS ARE IN mm (U.N.O)
GAPS UNDERNEATH GATES & FENCING ARE NOMINAL DUE TO GROUND LEVELS.

Materials.
POSTS – ø60.3 x 3.2 CHS
RAILS – ø41.5 x 2 CHS
TENSION WIRE – ø3.15 HT WIRE

Finish.
GALVANISED TO BS EN ISO 1461:1999
POWDER COATED:

2nd CAST OF CONCRETE AFTER INSTALLATION - THEN BACK-FILL WITH SOIL

FOR FIXING DETAILS SEE SHEET 2

Jacksons
FINE FENCING

Stowting Common
Near Ashford,
KENT. TN25 6BN
Telephone : 01233 750393
Fax: 01233 750403
Int. Tel : +44 (0)1233 750393

- ③ 23/06/10 Tension Wires Updated
- ② 05/06/10 Tension Wires Updated
- ① 21/10/08 bases now 150mm below
- ⑥ 19/07/06 ORIGINAL ISSUE

| | |
|---------------|---|
| Drawn SL | TITLE SALES DRAWING FOR STANDARD BALLSTOP FENCING |
| Date 19/07/06 | |
| Checked | CUSTOMER |
| Size A3 | Scale N.T.S U.O.S |
| ACK No. | Drawing No. J2/04041 1 OF 4 |