


TOPO



4.6.1 For single stem trees, the RPA (see 3.7) should be calculated as an area equivalent to a circle with a radius 12 times the stem diameter. For trees with more than one stem, one of the two calculation methods below should be used. In all cases, the stem diameter(s) should be measured in accordance with Annex C, and the RPA should be determined from Annex D. The calculated RPA for each tree should be capped to 707 m².

a) For trees with two to five stems, the combined stem diameter should be calculated as follows:

$$\sqrt{(\text{stem diameter } 1)^2 + (\text{stem diameter } 2)^2 \dots + (\text{stem diameter } 5)^2}$$

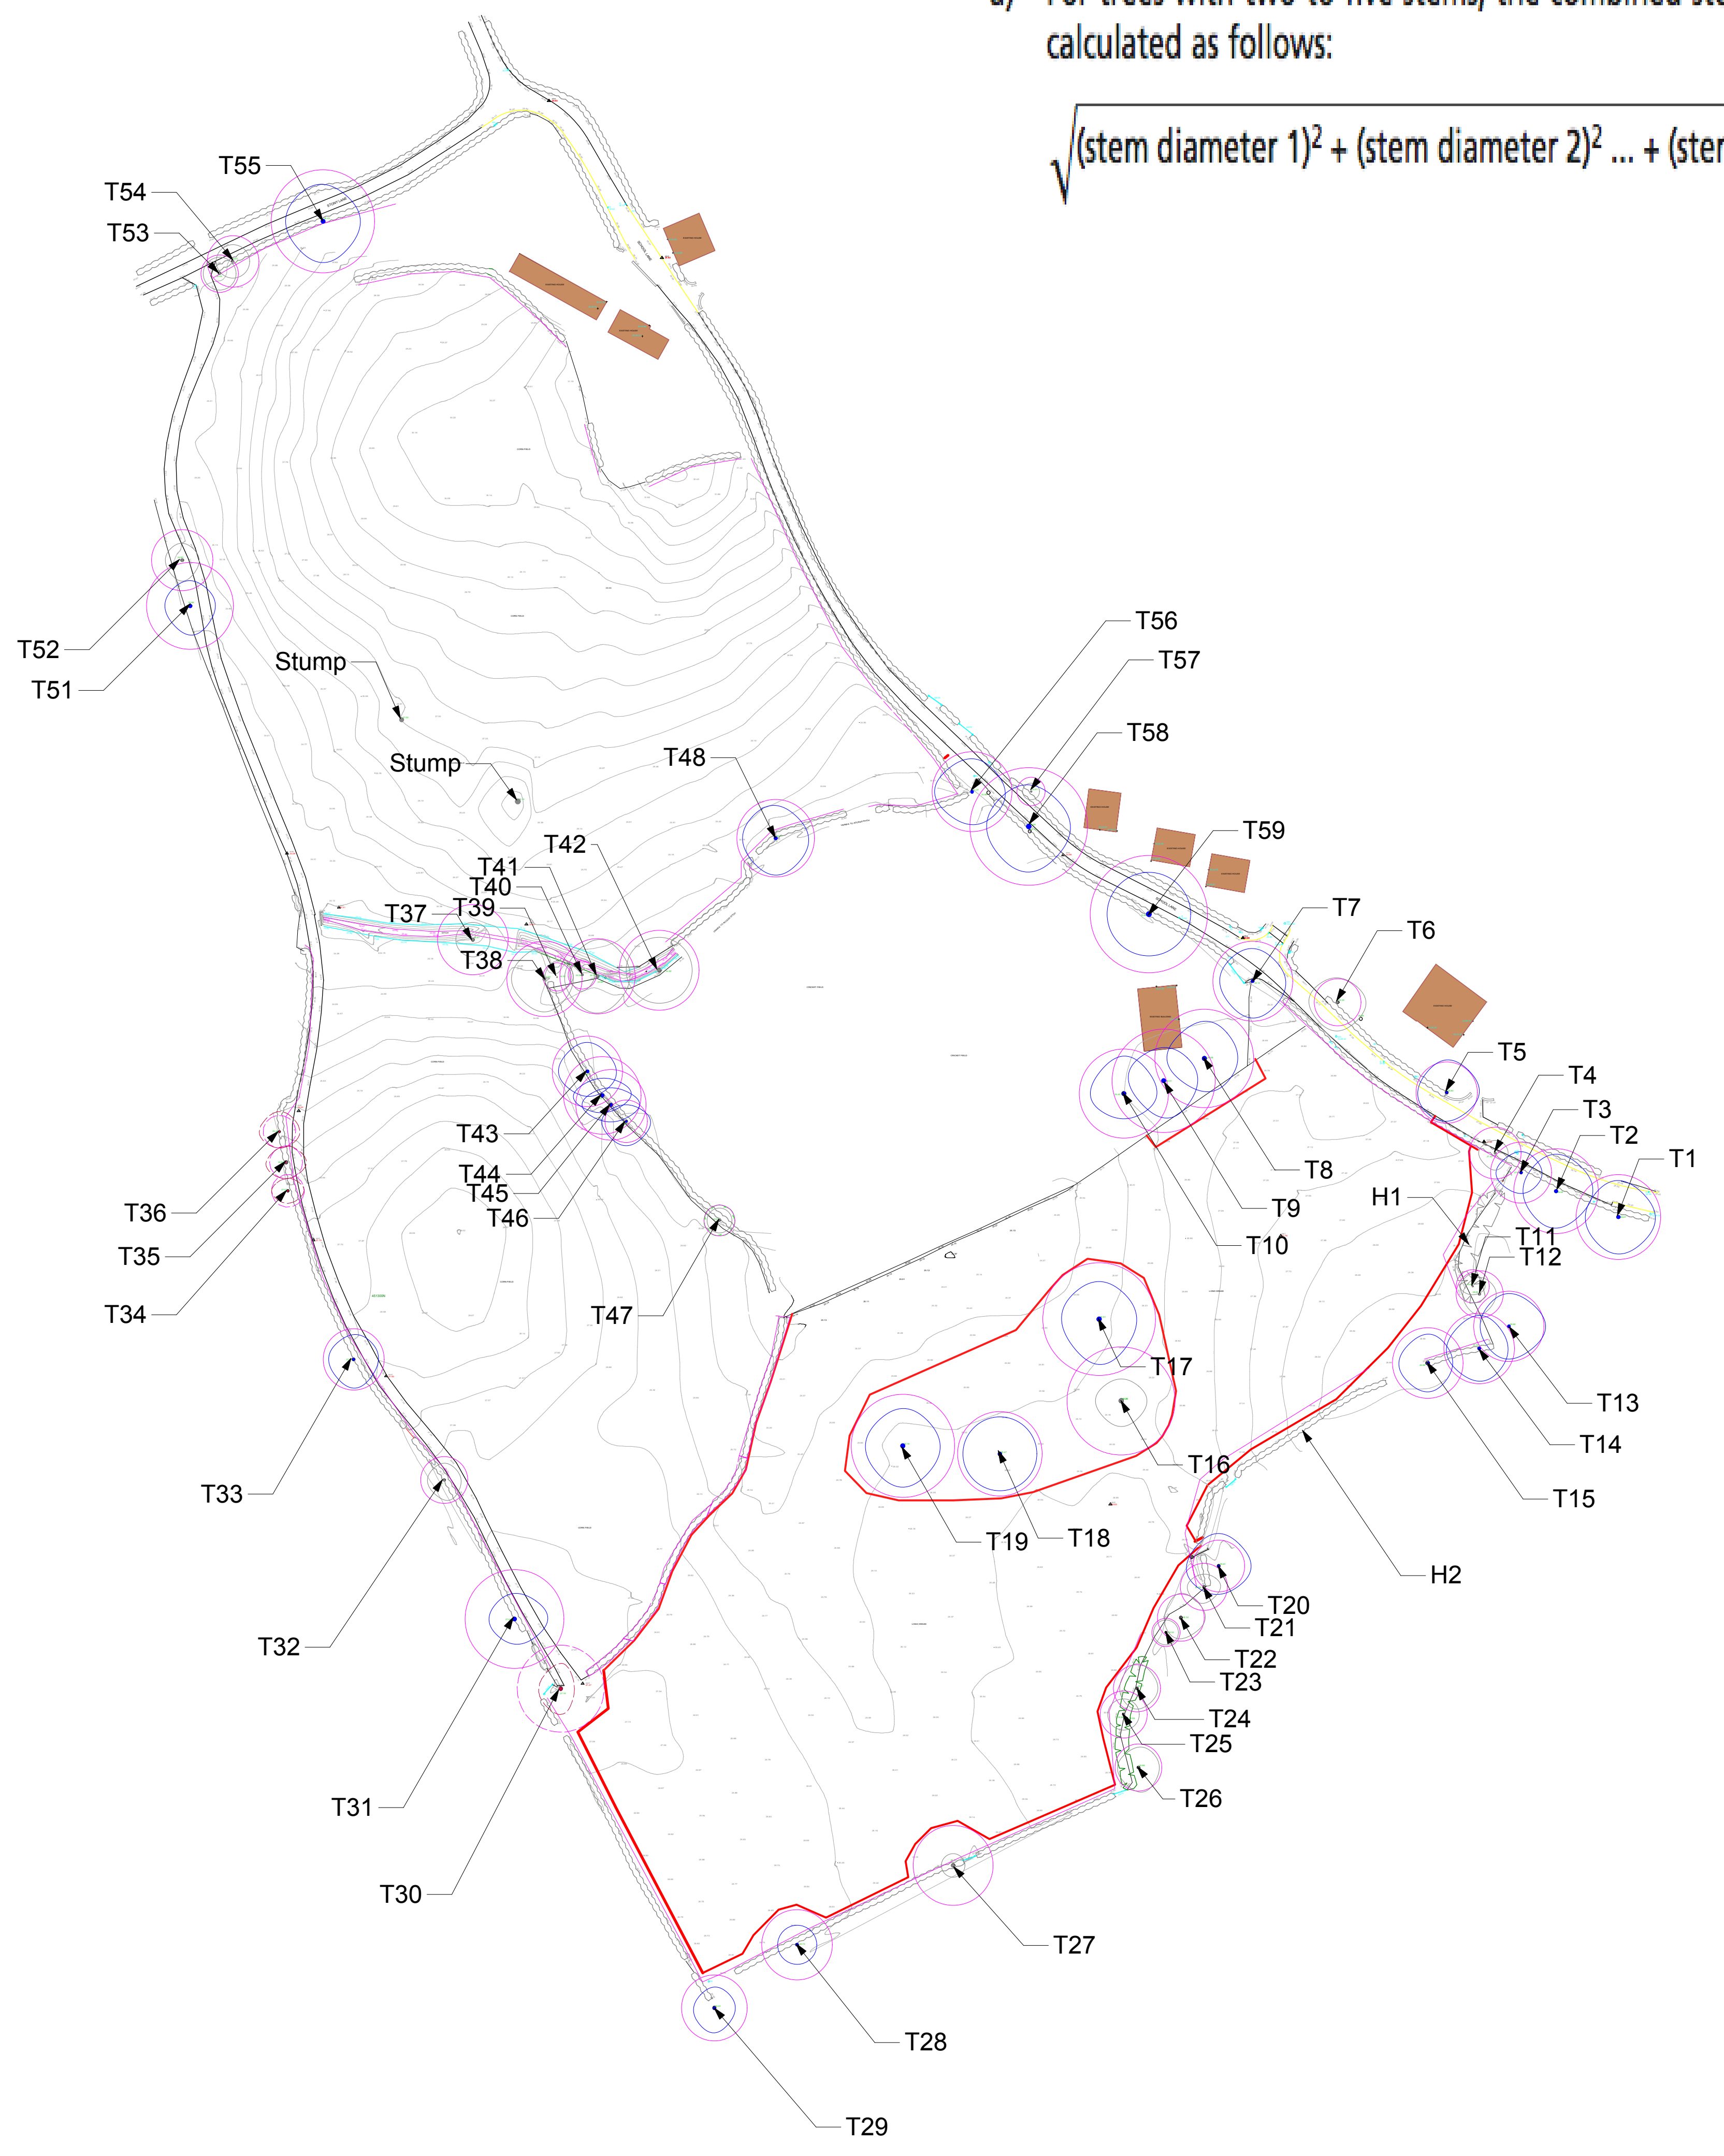


Examples of Installation

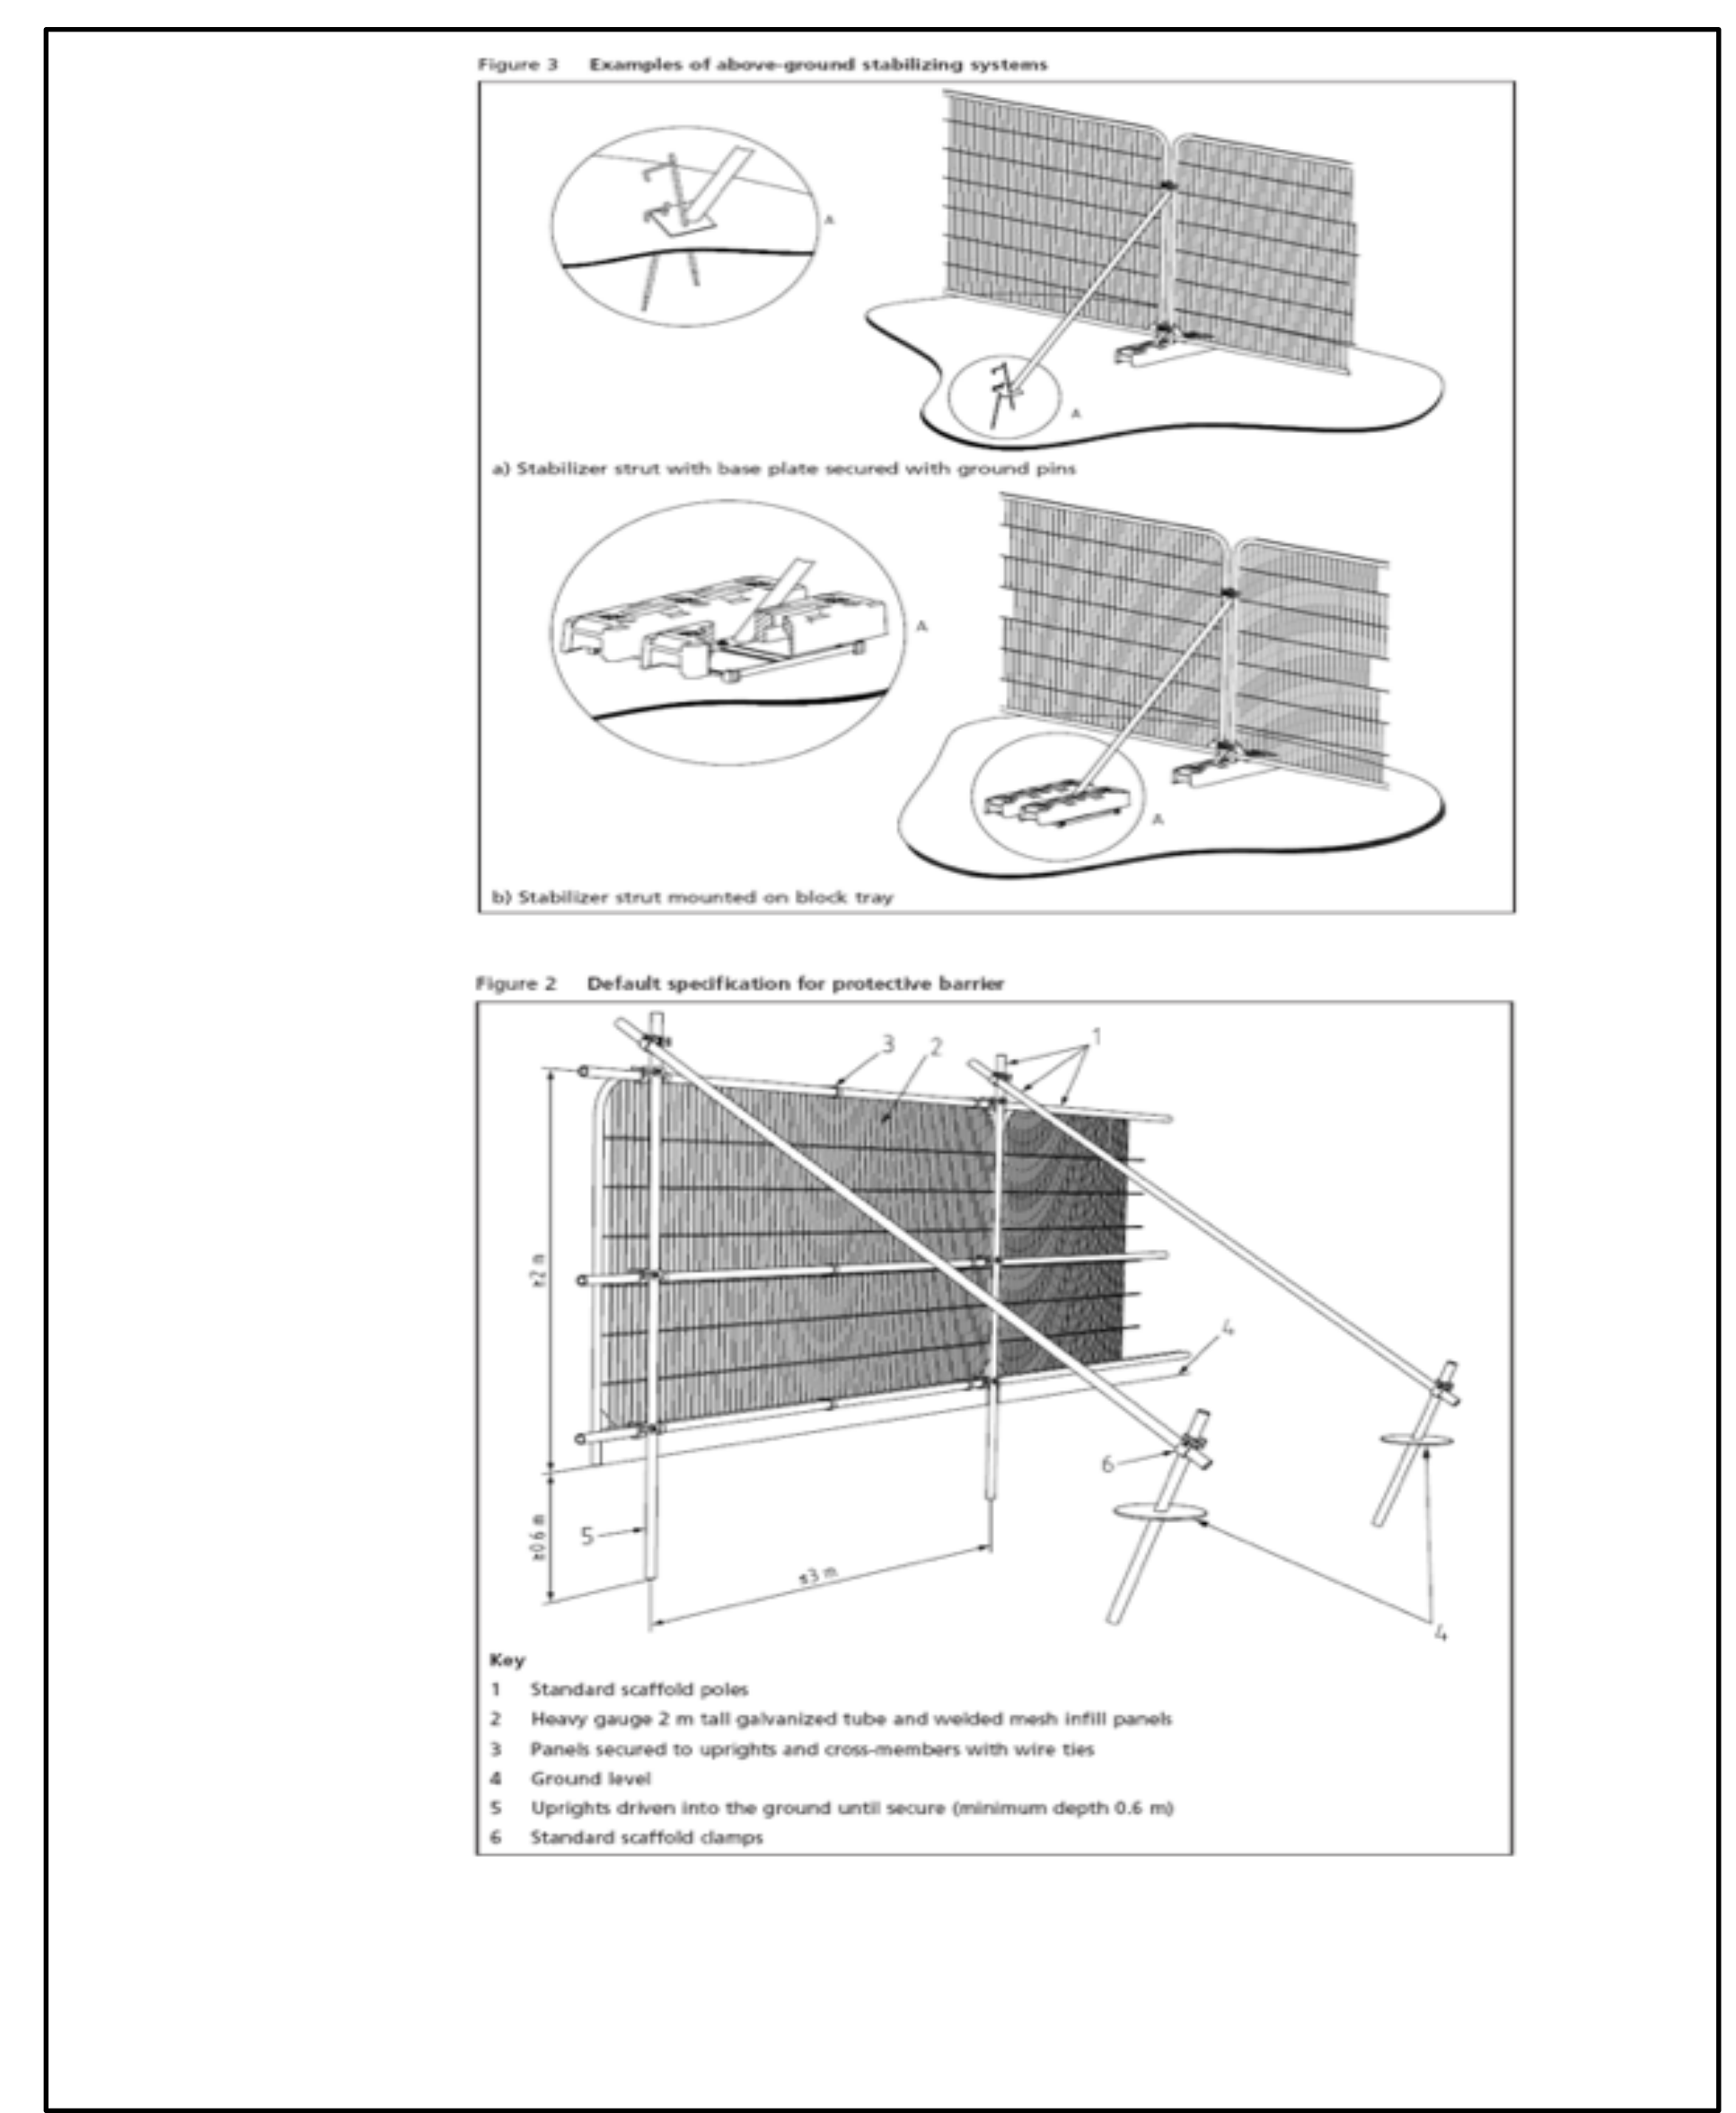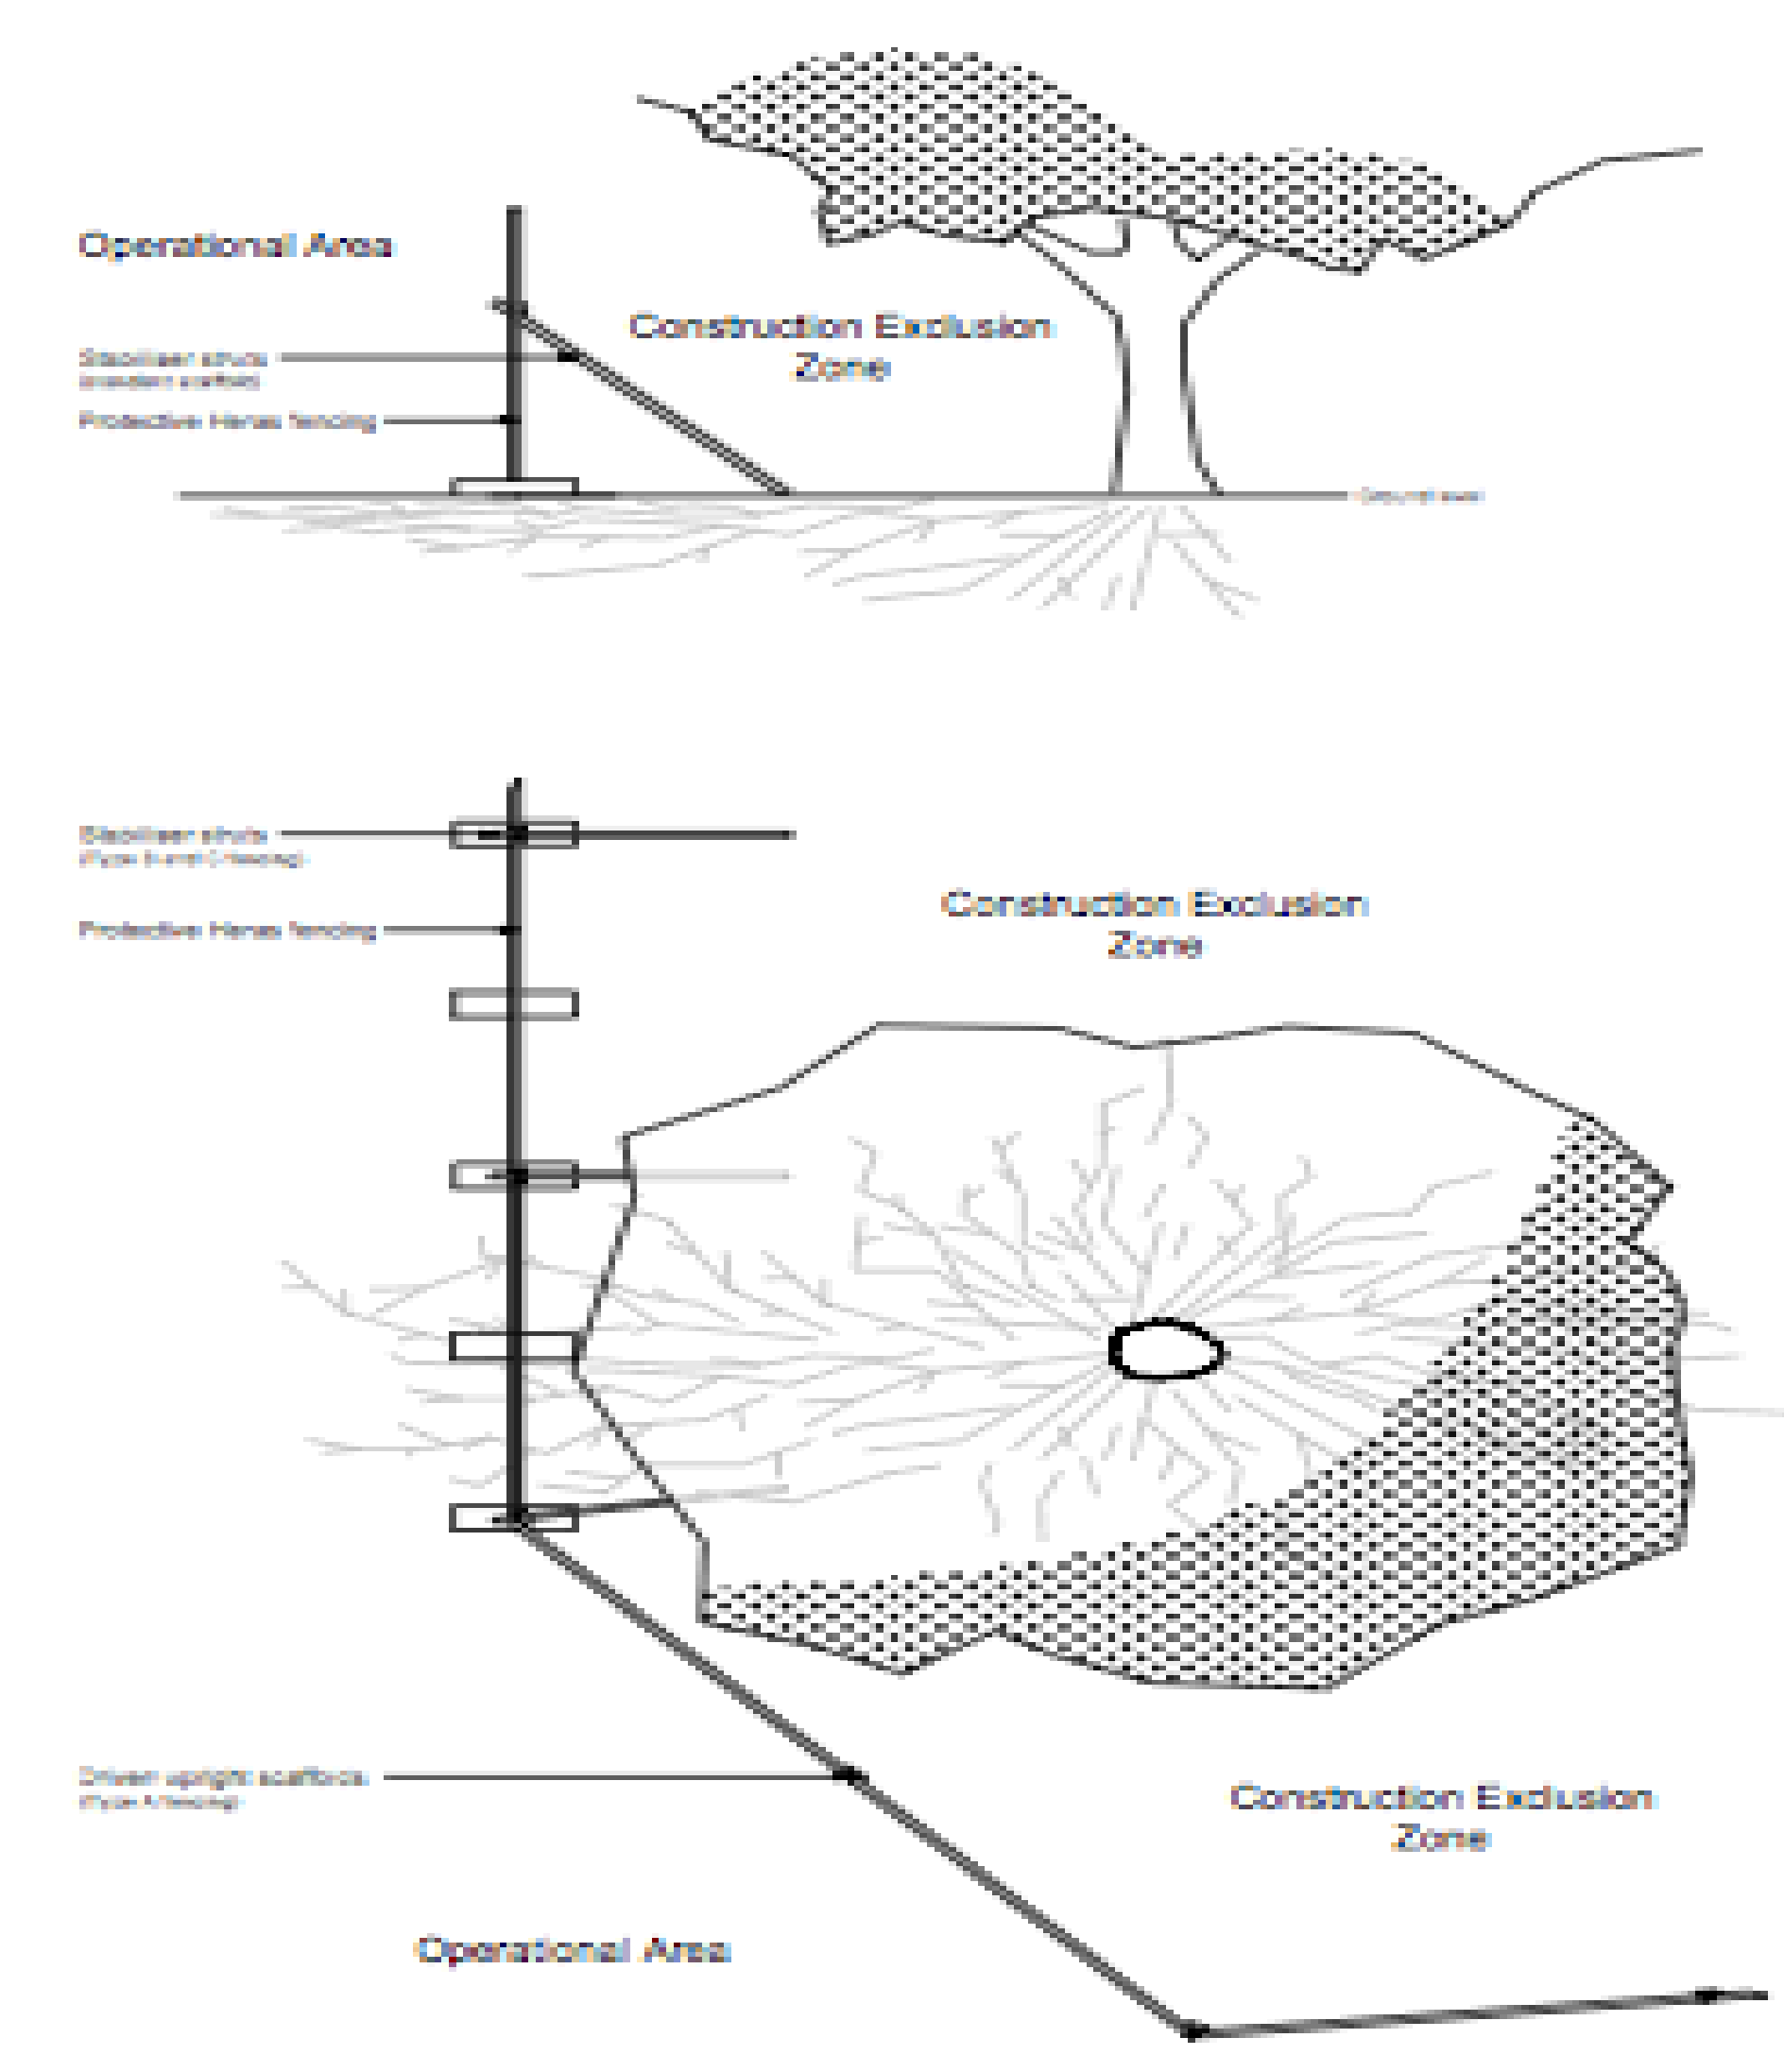

No.	Date	Appr	Revision Notes
			<ul style="list-style-type: none"> ○ Category U Retained ○ Category U Removed ○ Category A Retained ○ Category A Removed ○ Category B Retained ○ Category B Removed ○ Category C Retained ○ Category C Removed Cellular Confinement Ground Protection Barrier Protection Root Protection Area Pile and Beam Foundations Required

No.	Date	Issue Notes
-----	------	-------------

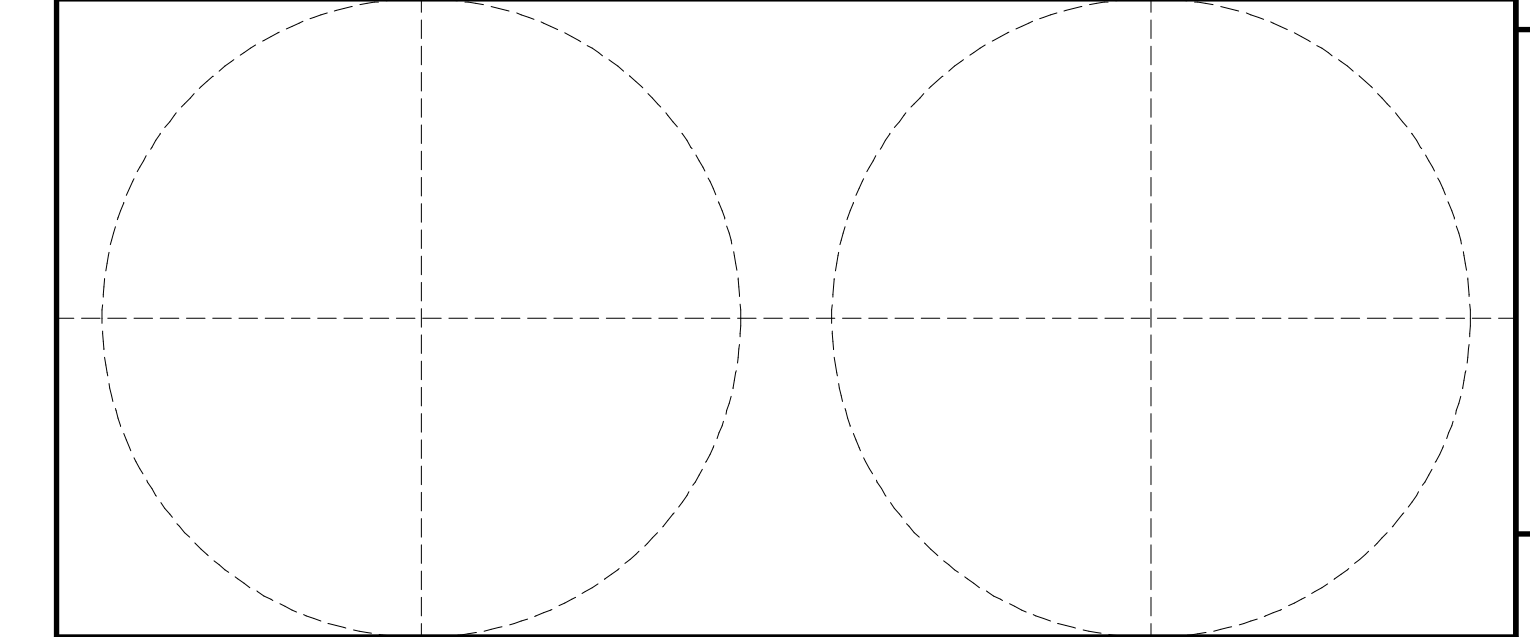

Design Firm
Arbconsultants Ltd
 The Rural Business Centre
 Myerscough College
 Bilsborrow
 Preston PR3 0RY

Consultant

Project Title
BS5837 2012

Sheet Title
Appendix 5 Tree Protection Plan Revision

Project Manager	Project ID
Drawn By	Scale
Reviewed By	Sheet No.
Date	
CAD File Name	

Clifton House Farm
 1:1000 @ A0
Sht-8
 of
 6