



PROPOSED SITE PLAN

CLIFTON HOUSE FARM, SCHOOL LANE, FORTON, PR3 0AR

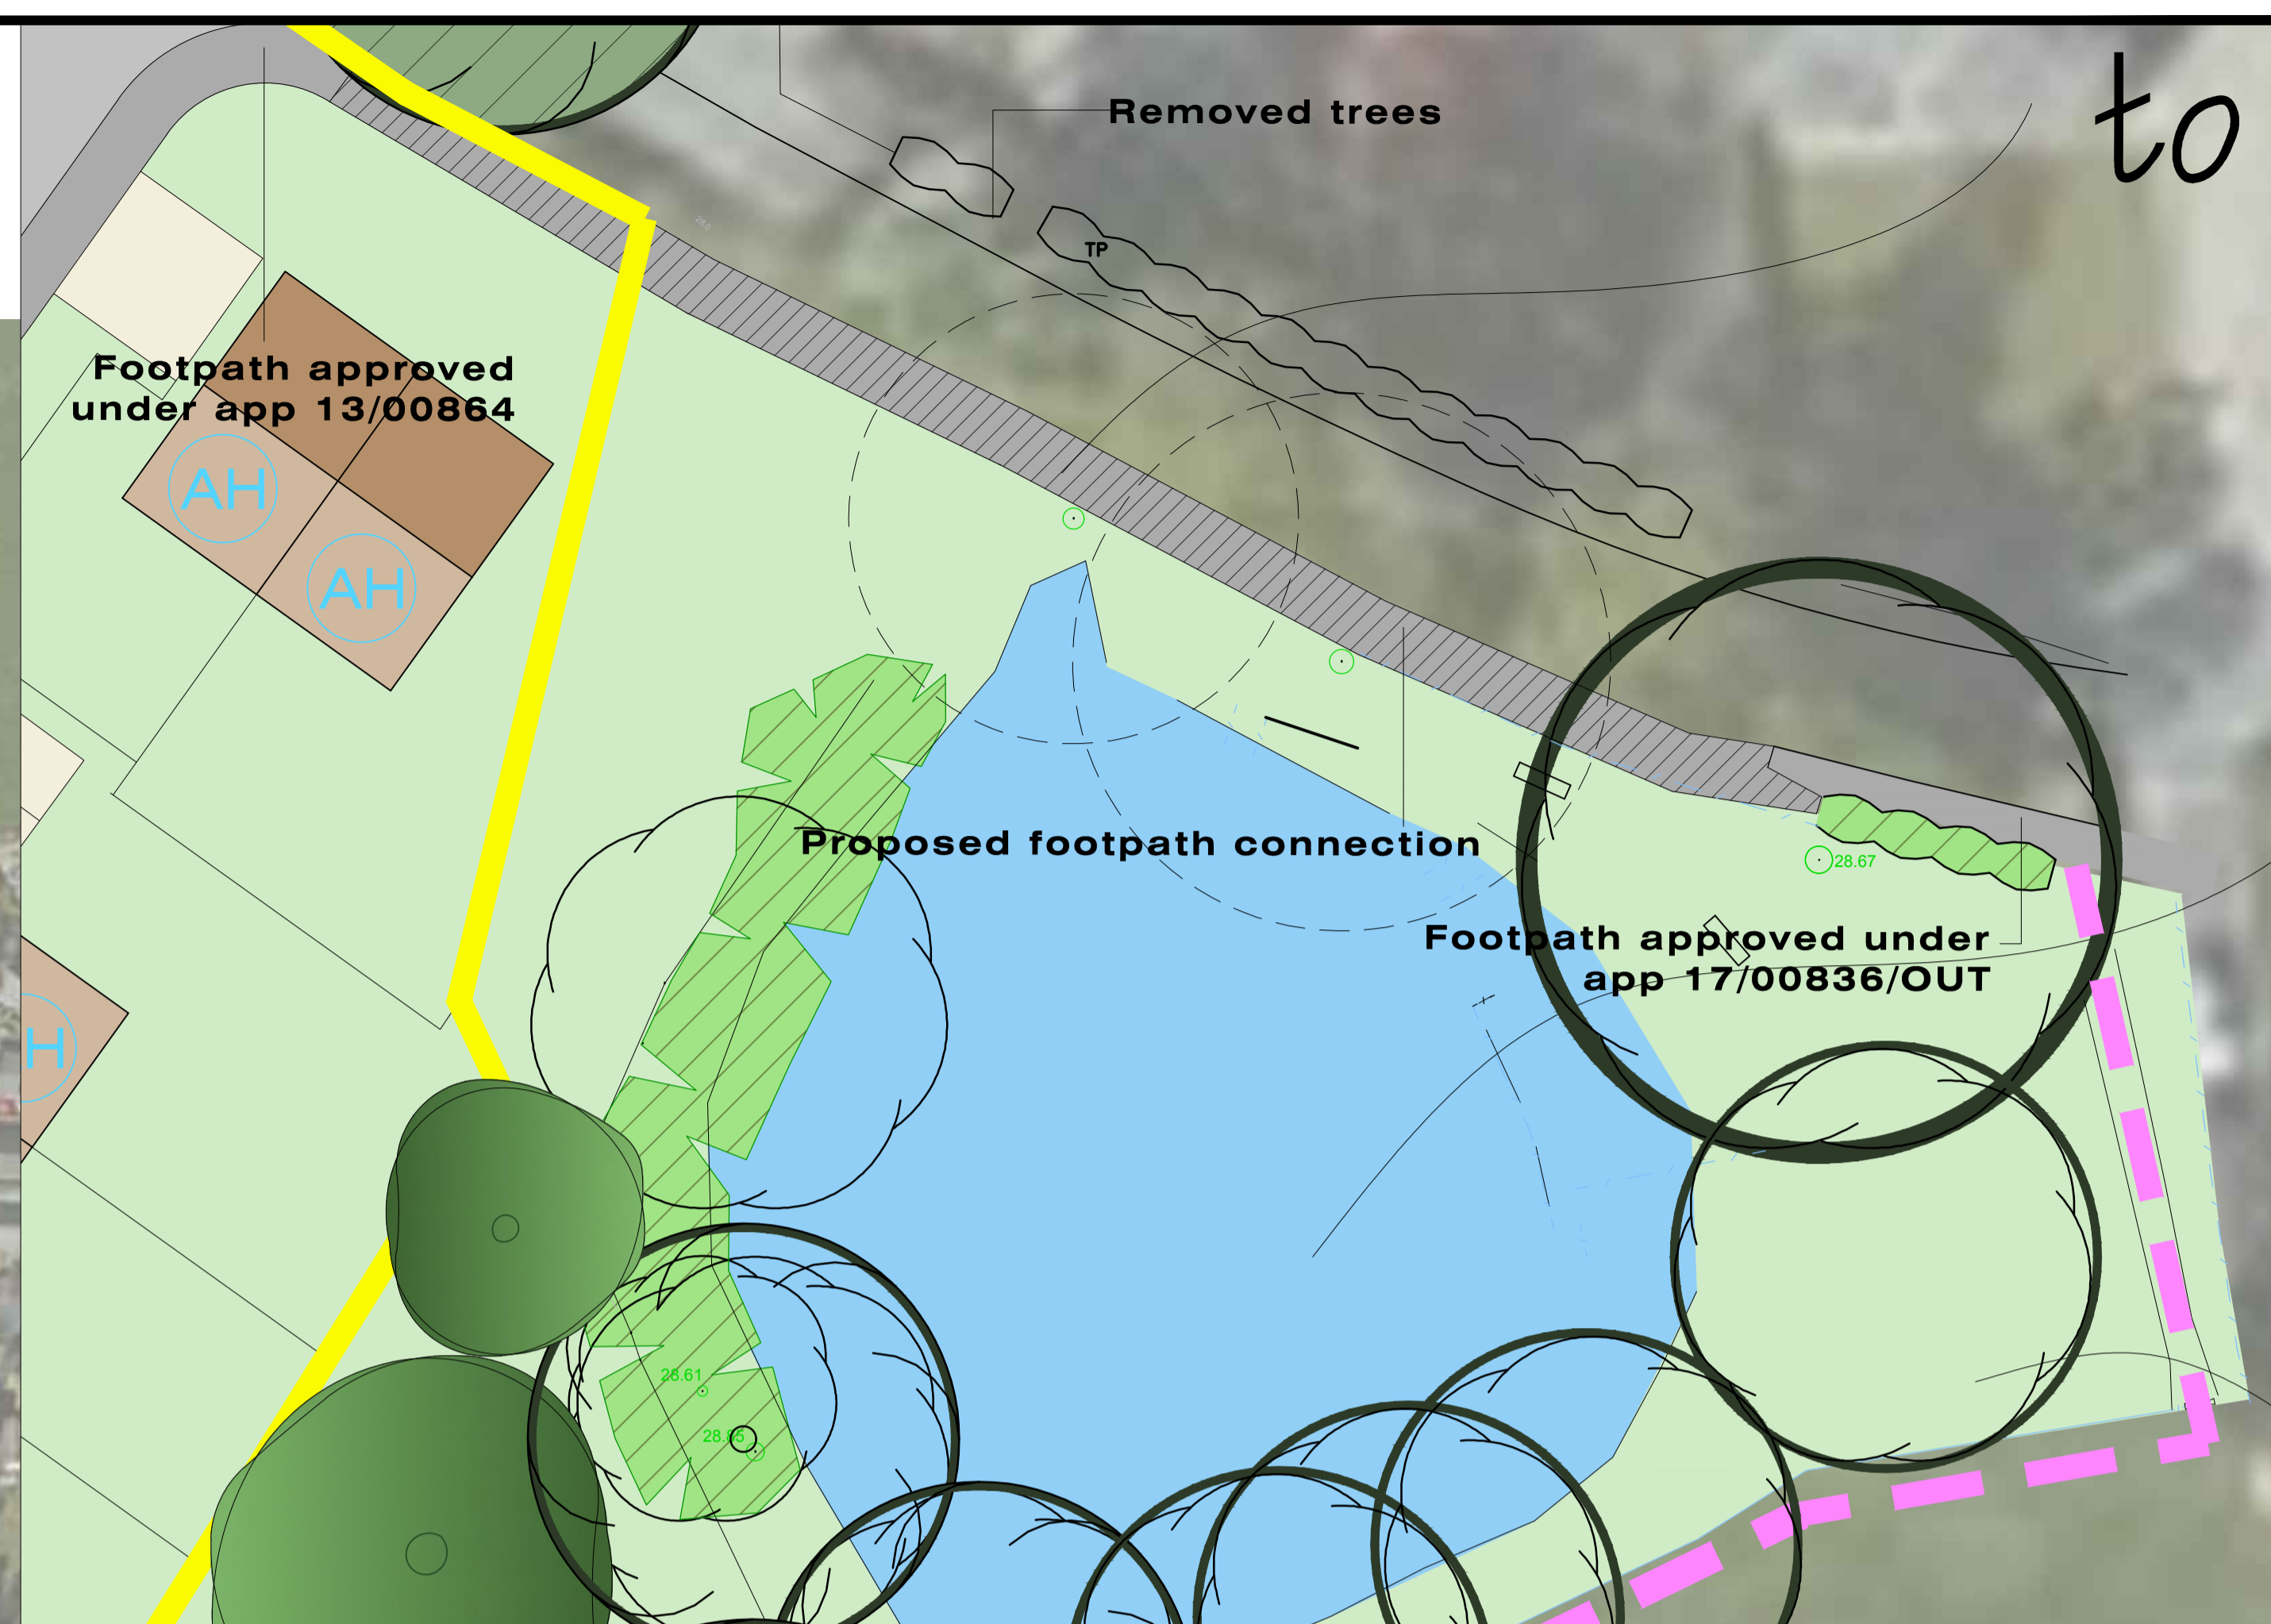


PROPOSED FOOTPATH CONNECTION ON SCHOOL LANE @1:200

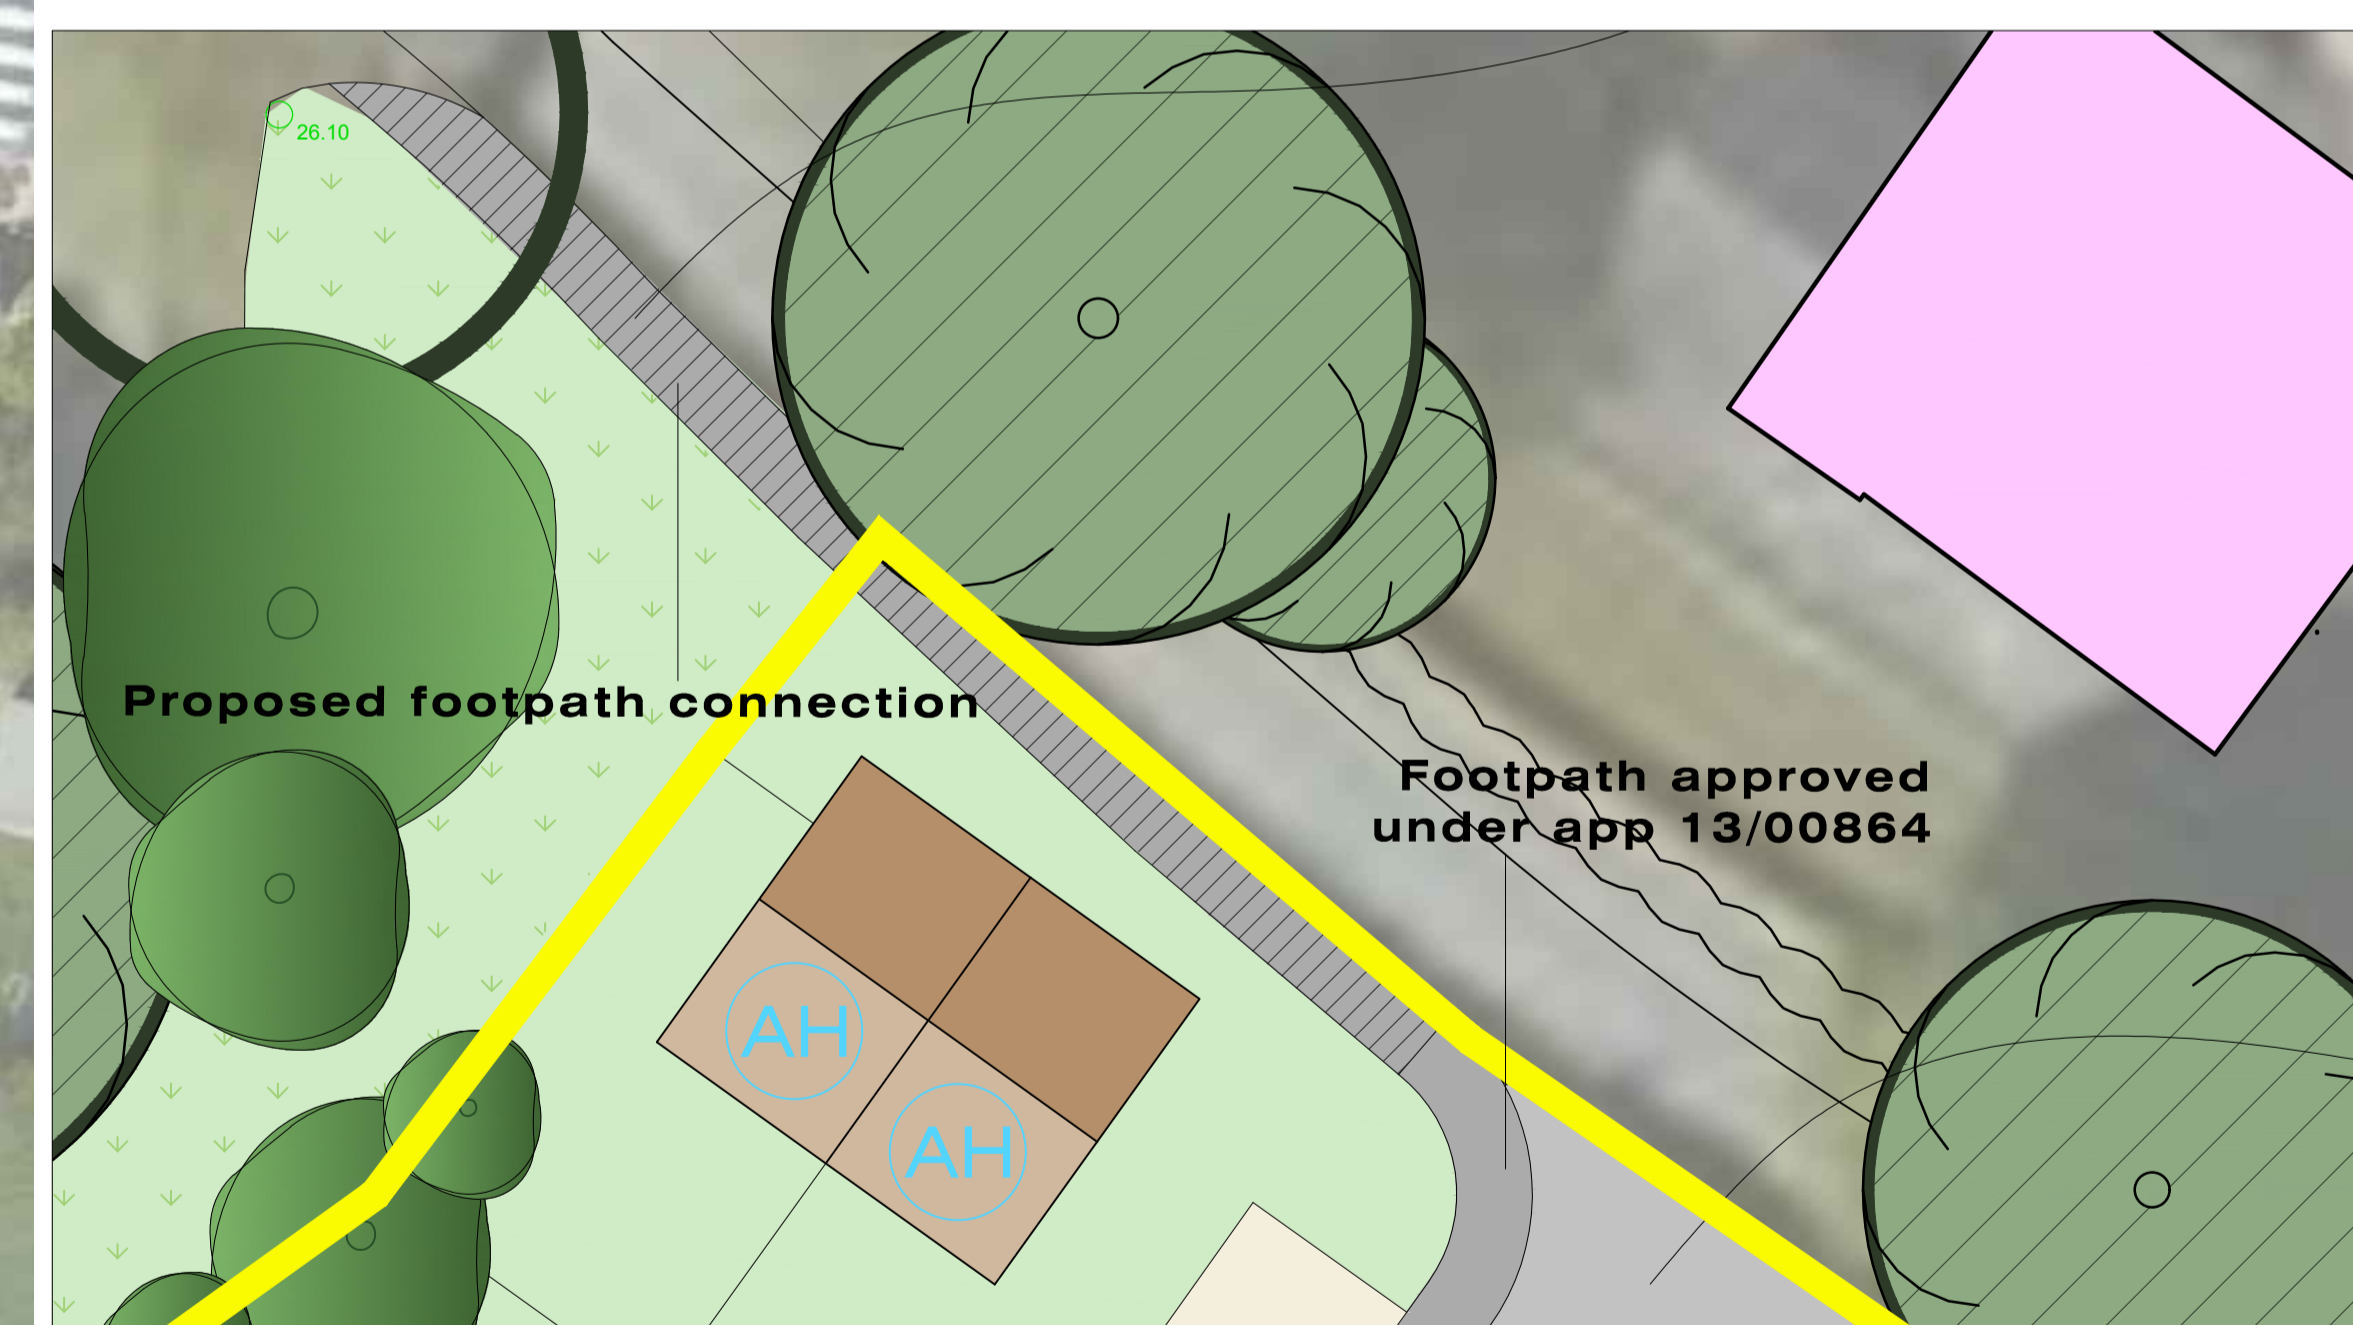

PROPOSED FOOTPATH CONNECTION ON SCHOOL LANE @1:200

KEY

- EXISTING TREES
- EXISTING TREES
- PROPOSED TREES
- EXISTING PLANTING
- PROPOSED PLANTING
- AFFORDABLE HOUSING
- PUBLIC RIGHT OF WAY 2-11-FP-8
- PUBLIC RIGHT OF WAY 2-11-FP-7
- EXISTING DWELLINGS
- APPROVED APPLICATION FOR PROPOSED 12 AFFORDABLE DWELLINGS (APP No. 13/00864/FULMAJ)
- PROPOSED FOOTPATH CONNECTION ALONG SCHOOL LANE
- 65m OFFSET FROM EDGE OF CRICKET SQUARE
- 5m HIGH FENCE
- AGRICULTURAL LAND

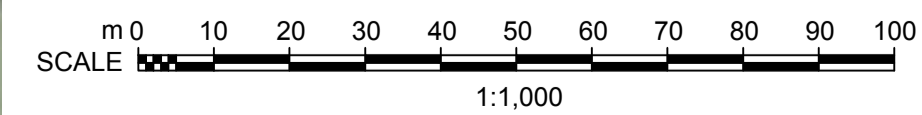

GA ASSOCIATES
 planning • architecture • design

2 CROSTON VILLA
 HIGH STREET
 GURSTANG
 PRESTON
 PR3 1EA

T: 01995 604514
 E: info@GrahamAnthonyAssociates.com
 W: www.GrahamAnthonyAssociates.com

MR WHITTINGHAM
 CLIFTON HOUSE FARM, SCHOOL LANE, FORTON, PR3 0AR

PROPOSED SITE PLAN:
 CLIFTON HOUSE FARM, SCHOOL LANE, FORTON, PR3 0AR

GA3020-PSP-01-1
 1:1000 (A1)
 DEC 20