


P PROPOSED LOWER BASEMENT PLAN
SCALE: 1:100

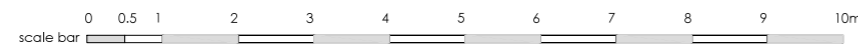

EXISTING STRUCTURE
 APPROVED STRUCTURE
 PROPOSED STRUCTURE

REV	DATE	INL	DESCRIPTION	CHK

JOB NO	--	SCALE IN A3	1:100
DRAWING STATUS	PLANNING	DRAWN DATE	2020
DRAWN BY	EH	ISSUE DATE	2020
CHECKED BY	EH		
DISCIPLINE CODE	A	ZONE	XX
COMPANY CODE	EHA	FLOOR LEVEL	-02
		ELEMENT	00
		DRAWING NO	0131
		REVISION	00