


Proposed Excavations for 20m x 40m Riding Arena

Ref: Rolfe

View Facing North

Original Ground Level

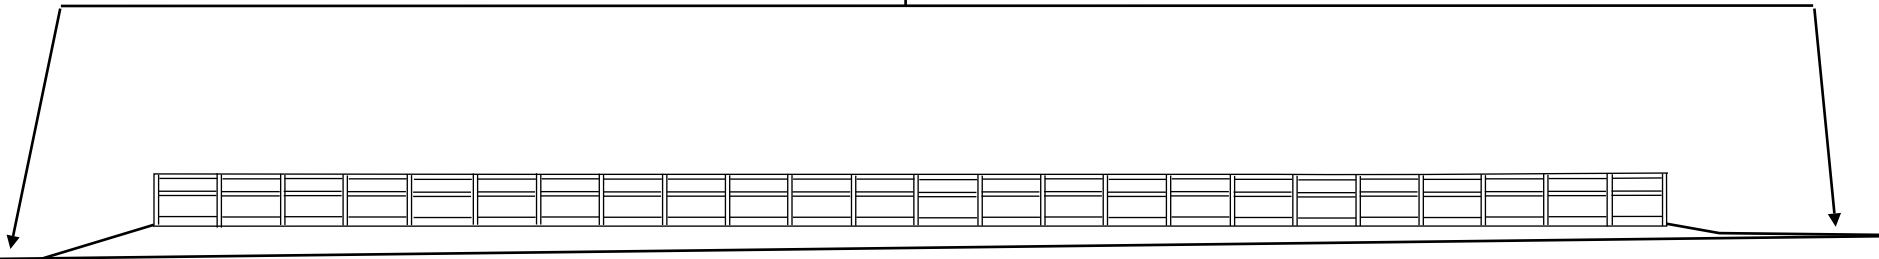

20m x 40m Riding arena
With Post & 2 Rail Fencing
All banks overlaid with top soil for re-seeding

Scale 1:200