


Proposed Excavations for 20m x 40m Riding Arena

Ref: Rolfe  
View facing East

Original Ground Level

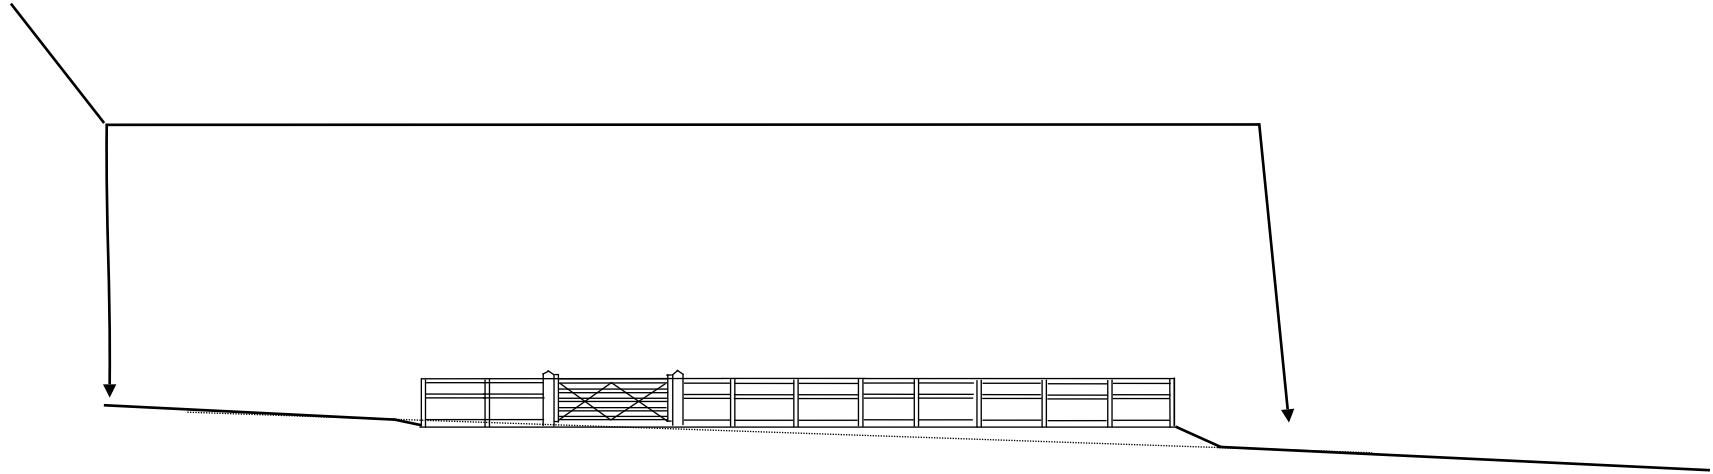

Excavation is on a cut & fill basis

20m x 40m Riding Arena  
With Post & 2 Rail Fencing  
All Banks Overlaid with top soil for Re-seeding

Scale 1:200

