



0	10	20	A3
0	10	20	A3

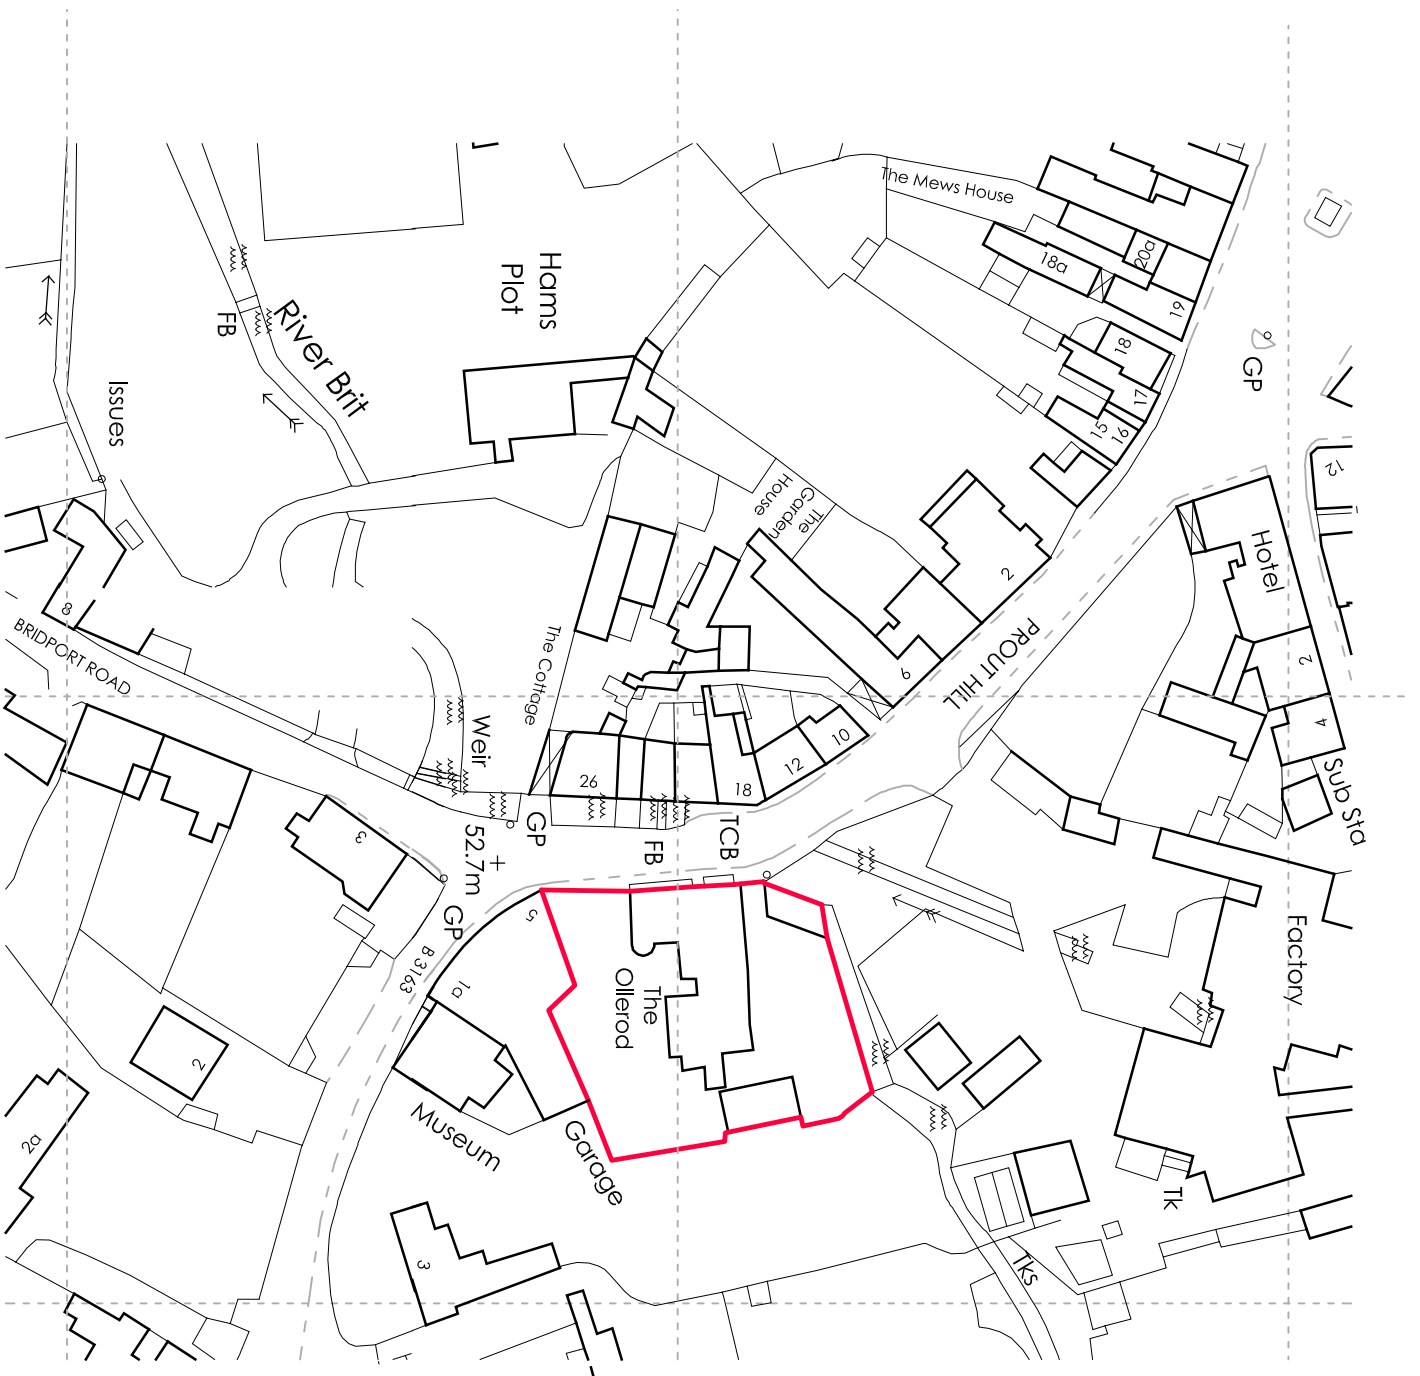

LOCATION PLAN
Scale 1:1250

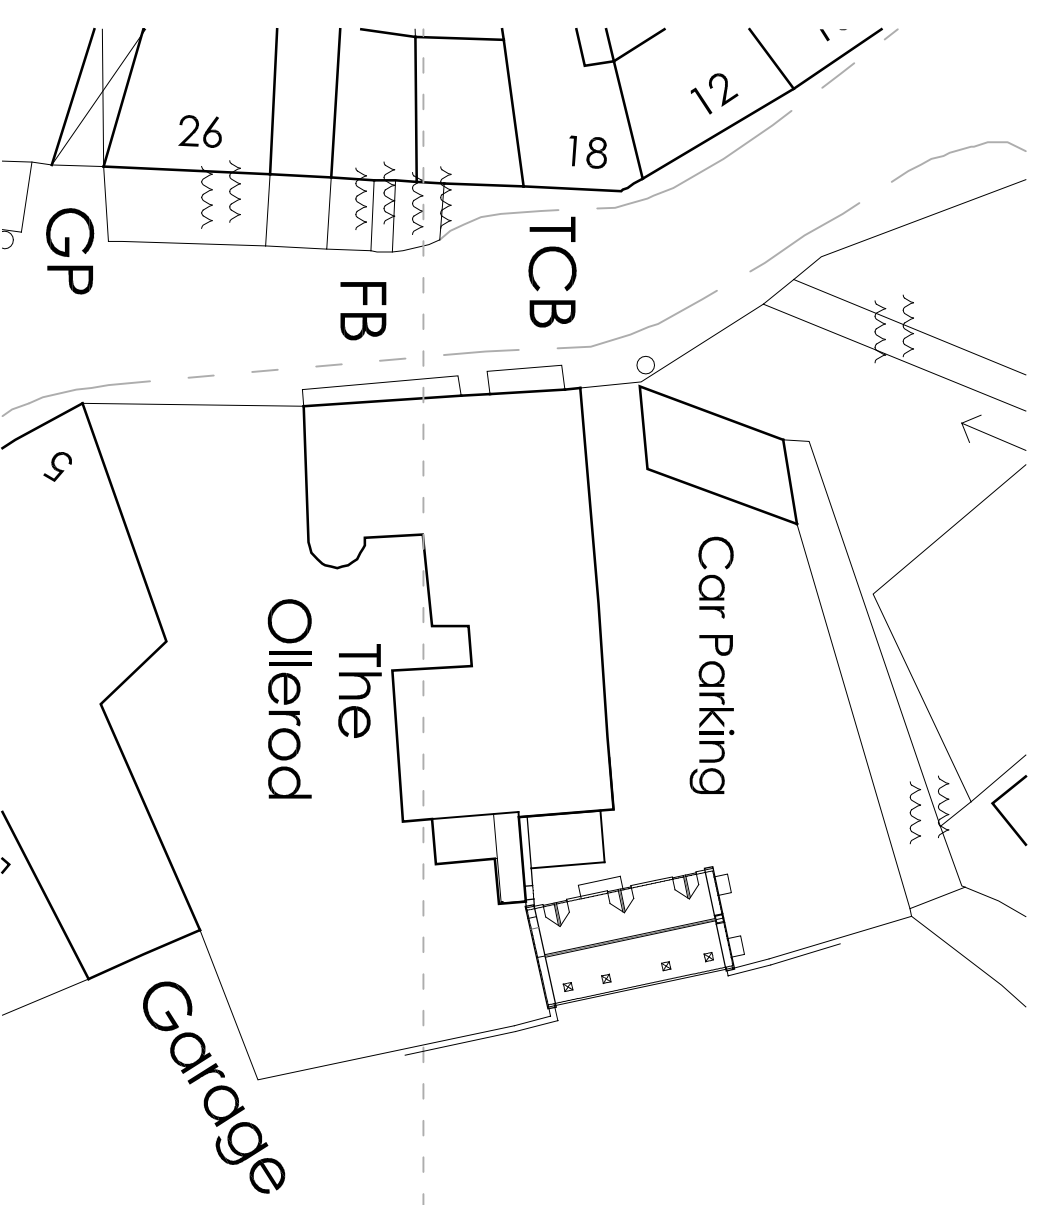

BLOCK PLAN
Scale 1:500

Rev Date Description



Robbie Roskell Architectural & Building Consultants Ltd
101 308 841095 L office@raboc.co.uk I www.raboc.co.uk
Unit 3 Whitehall Yard, Hogstaff Street, Beaminster, Dorset DT8 3AE

PROPOSED ALTERATIONS

of
THE OLLEROD, 3 PROUT HILL,
BEAMINSTER, DT8 3AY
for
C STAINES & S BANDINI

BLOCK/ROOF & LOCATION PLANS

Scale Date Drawn by

As stated @ A3 JULY 2020 SPL

20/082/01 Rev