





1 Proposed NW Elevation
155-12-2 Scale 1:100 @ A2

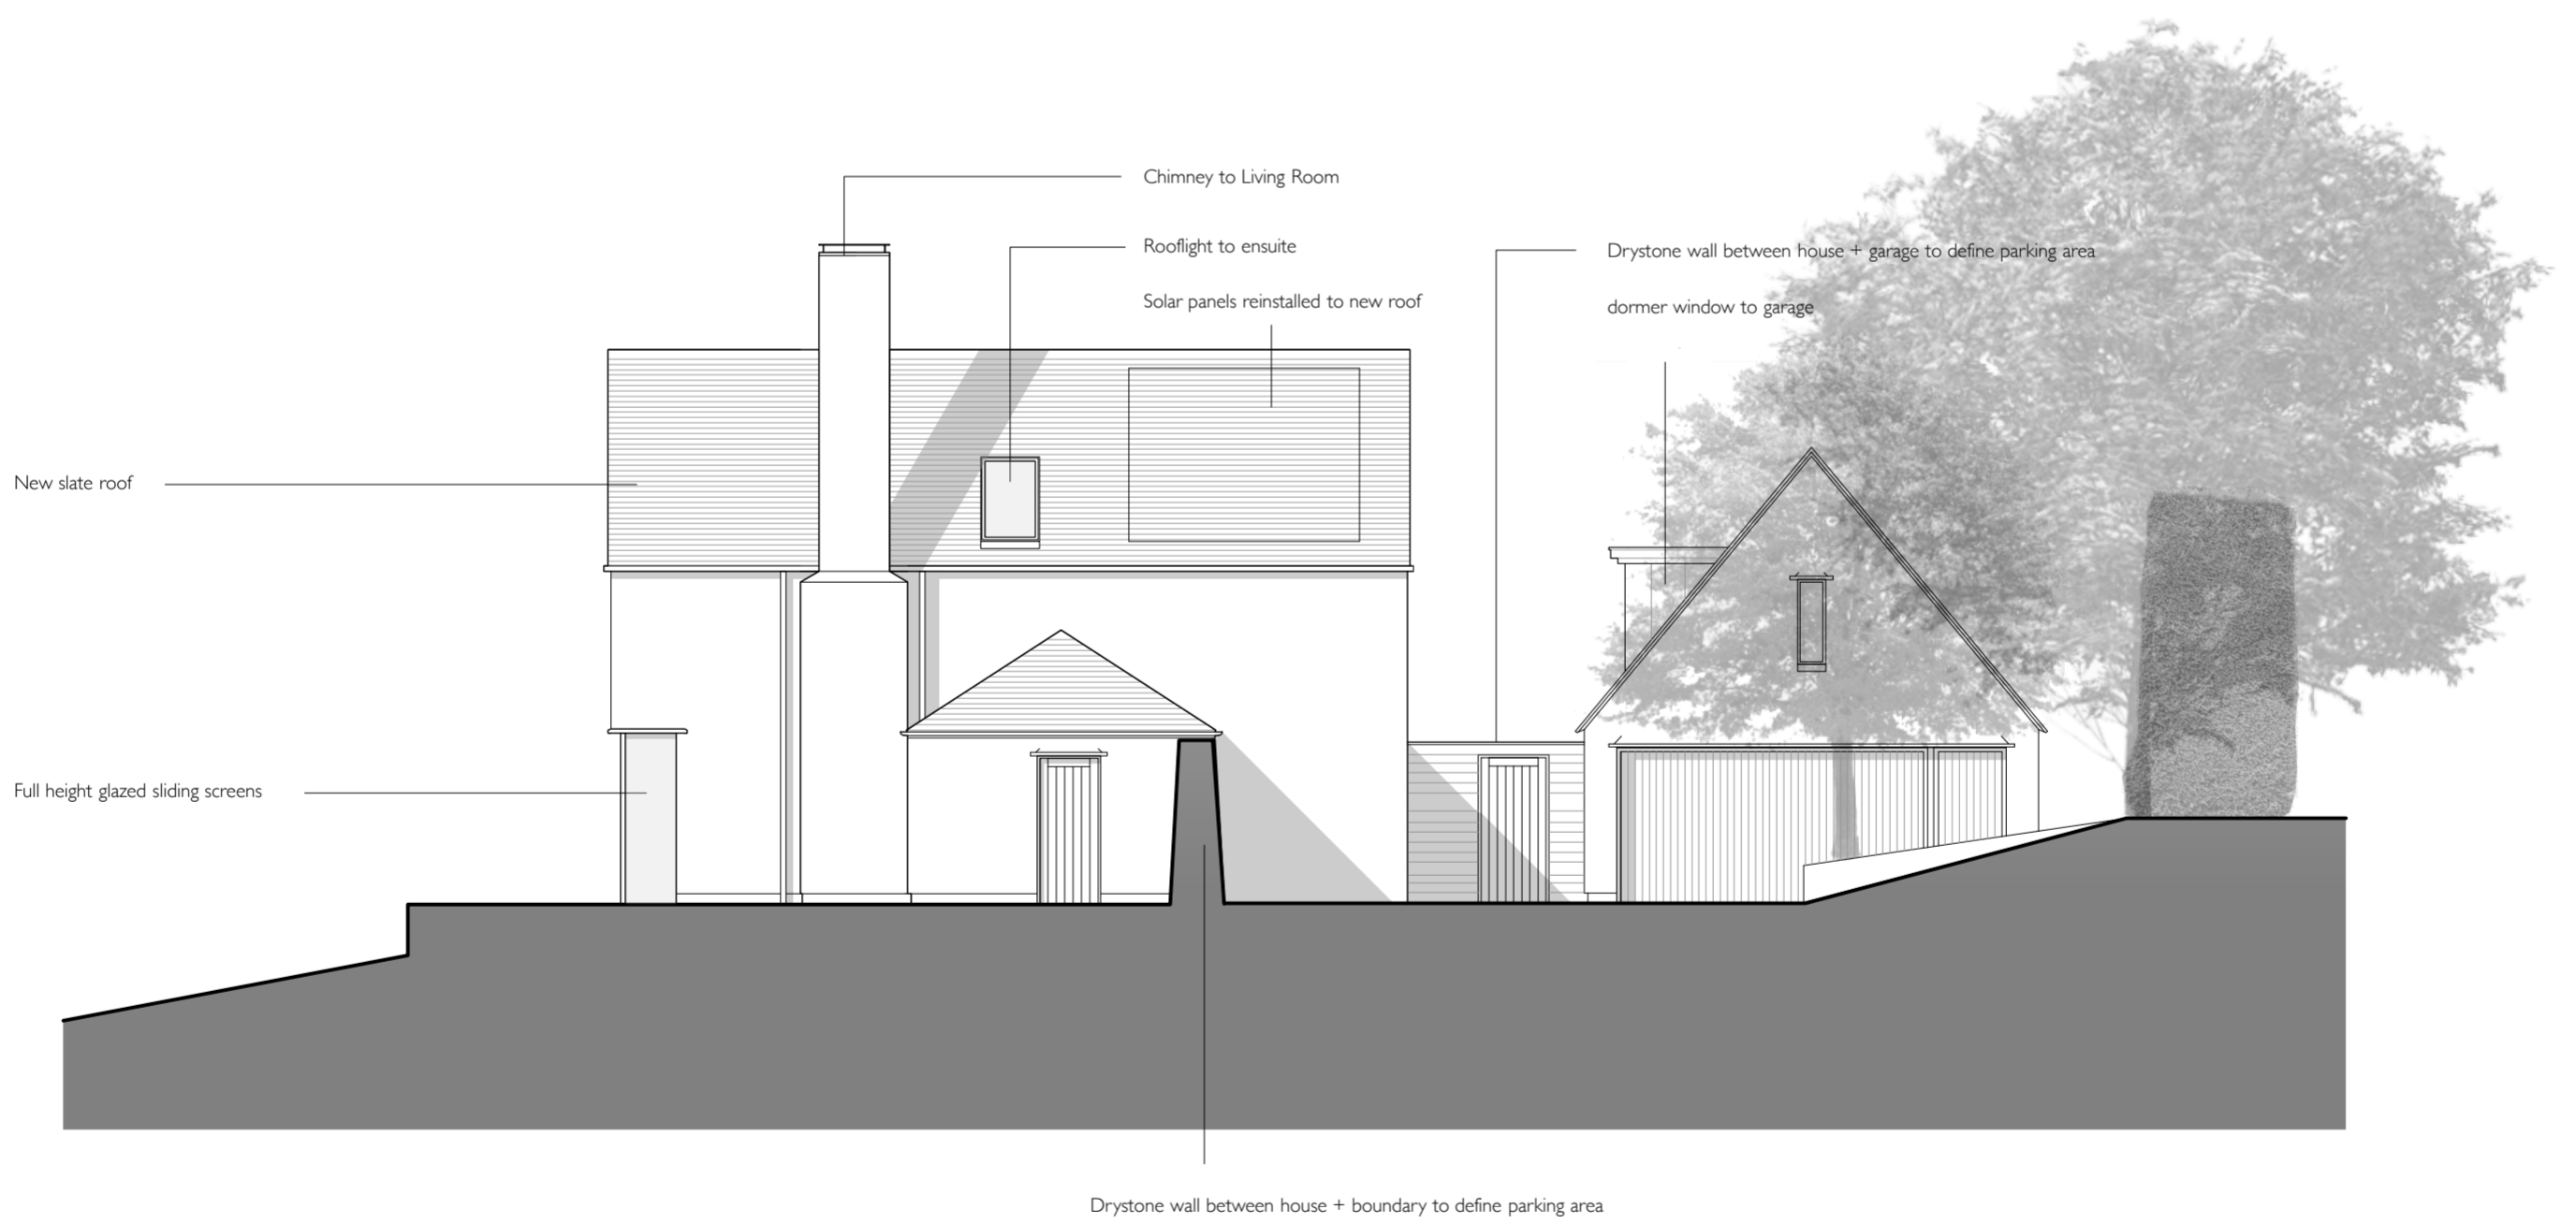

2 Proposed SW Elevation
155-12-2 Scale 1:100 @ A2

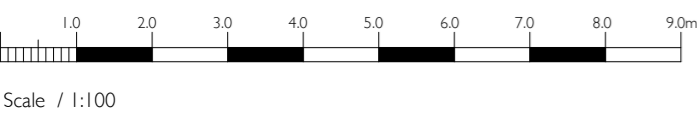

Scale / 1:100

Drawing Title:
Proposed Elevations
Drawing Number:
155-12-2
Scale:
1:100 @ A2
December 2020

Client And Project
Mr + Mrs Cornelius
Westmorland
Kingsmead
Painswick
Stroud
GL6 6US

RLA architects
63 Bainton Road
Oxford
OX2 7AG
07807 501570
mail@rla-architects.co.uk
RL:A

All rights reserved in Copyright.
Design and Patents Act 1988 have been generally asserted.