




1  
155-13-2 Proposed NE Elevation  
Scale 1:100 @ A2



2  
155-13-2 Proposed SE Elevation  
Scale 1:100 @ A2

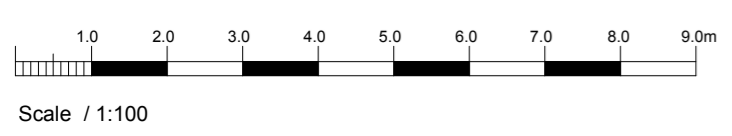

Drawing Title:  
Proposed Elevations  
Drawing Number:  
155-13-2  
Scale:  
1:100 @ A2  
December 2020

Client And Project  
Mr + Mrs Cornelius  
Westmorland  
Kingsmead  
Painswick  
Stroud  
GL6 6US

RLA architects  
63 Bainton Road  
Oxford  
OX2 7AG  
07807 501570  
mail@rla-architects.co.uk

RL:A

All rights reserved in Copyright.  
Design and Patents Act 1988 have been generally asserted.