

This Drawing remains the property of Cluttons LLP January 2020 copyright ©

This drawing is to be read in conjunction with the specification and all relevant drawings.

All dimensions to be checked on site prior to commencement of any works.

Refer any discrepancies to the surveyor.

Do not scale from this drawing.


All dimensions are in mm unless otherwise specified.

The contractor is responsible for the stability of the building and adjoining structures during construction and shall design, install, adapt and maintain all necessary propping and temporary works. A method statement for the temporary works must be submitted to the contractor administrator for comment before work begins.




BLOCK PLAN
SCALE 1:500

Ordnance Survey (c) Crown Copyright 2020. All rights reserved. Licence number 100022432

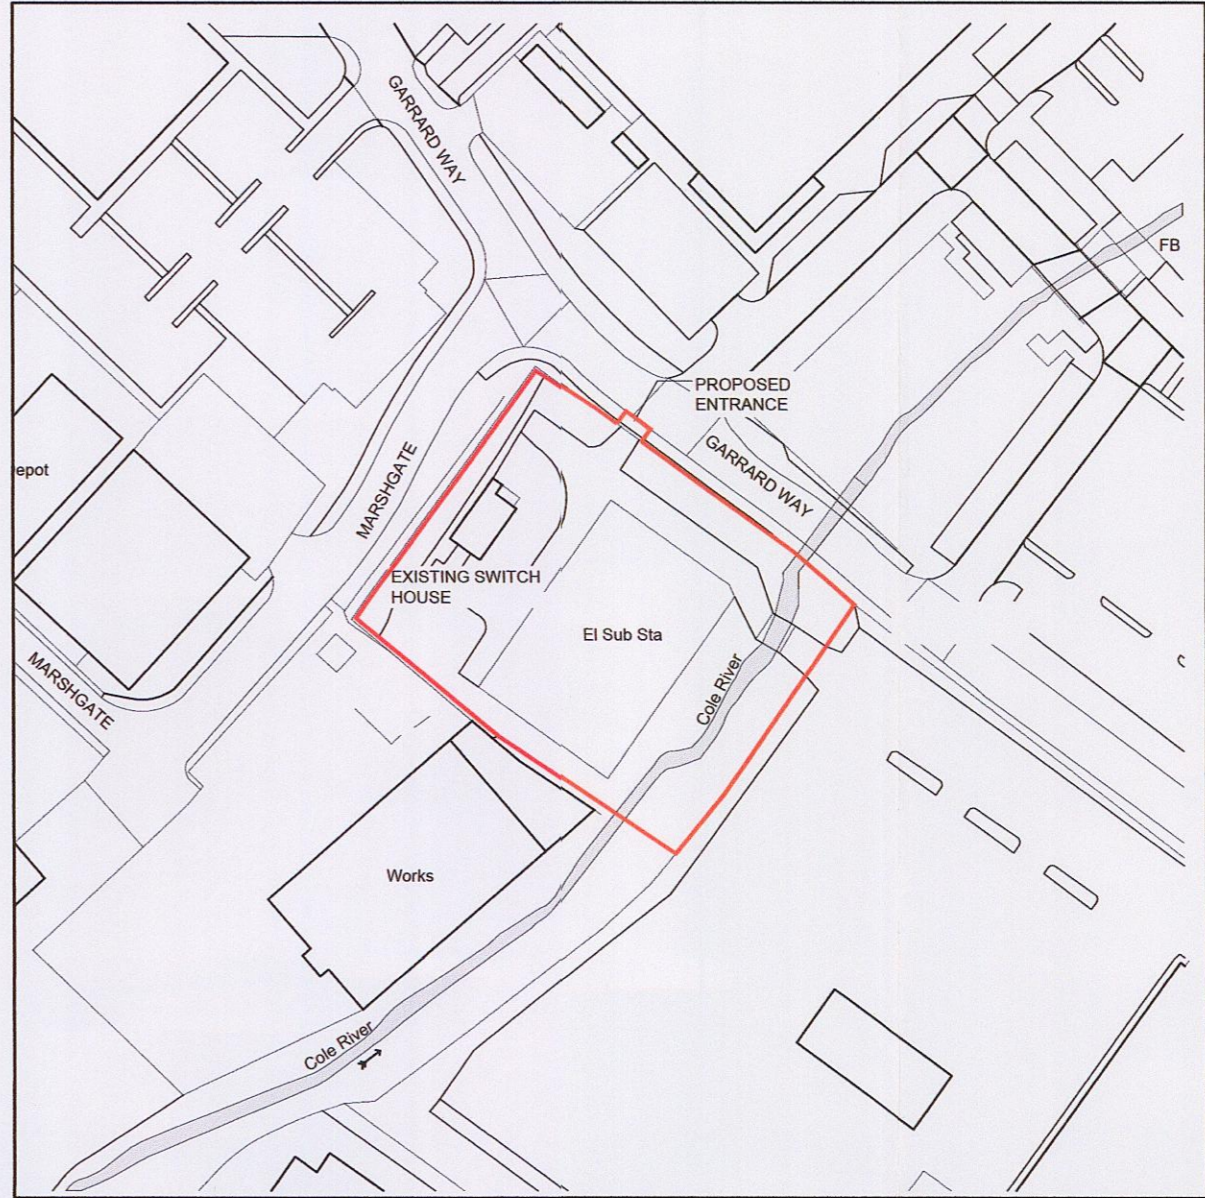

LOCATION PLAN
SCALE 1:1250

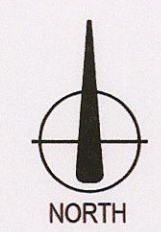

Swindon Borough Council Planning Department			
- 4 JAN 2021			
512215204			
Rev	Date	Amendment	By
PL4	21.12.20	Planning Application Issue	MO
PL3	07.12.20	Planning Application Issue	MO
PL2	09.09.19	Planning Application Issue	GR
PL1	28.07.17	Planning Application Issue	JSV

Revisions

Drawing Status
PLANNING

Project and Building Consultancy
Cluttons LLP, First Floor, 7400 The Quorum,
Alec Issigonis Way, Oxford Business Park,
Oxford, OX4 2JZ
Tel No: 01865 728000
www.cluttons.com

Project
Drakes Way, Gerrard Way,
Swindon, SN1 2PA

Client

Drawing no. CN5204

Drawing
Location Plan and Block Plan

Scale	As shown @ A1	
Drawn By	MO	Date Dec '20
Approved By	JG	Date Dec '20
Drg No.	25451/01	Rev. PL4



© Cluttons LLP, 2020. All rights reserved. This drawing is the property of Cluttons LLP. It is not to be used for any other purpose without the written consent of Cluttons LLP.