

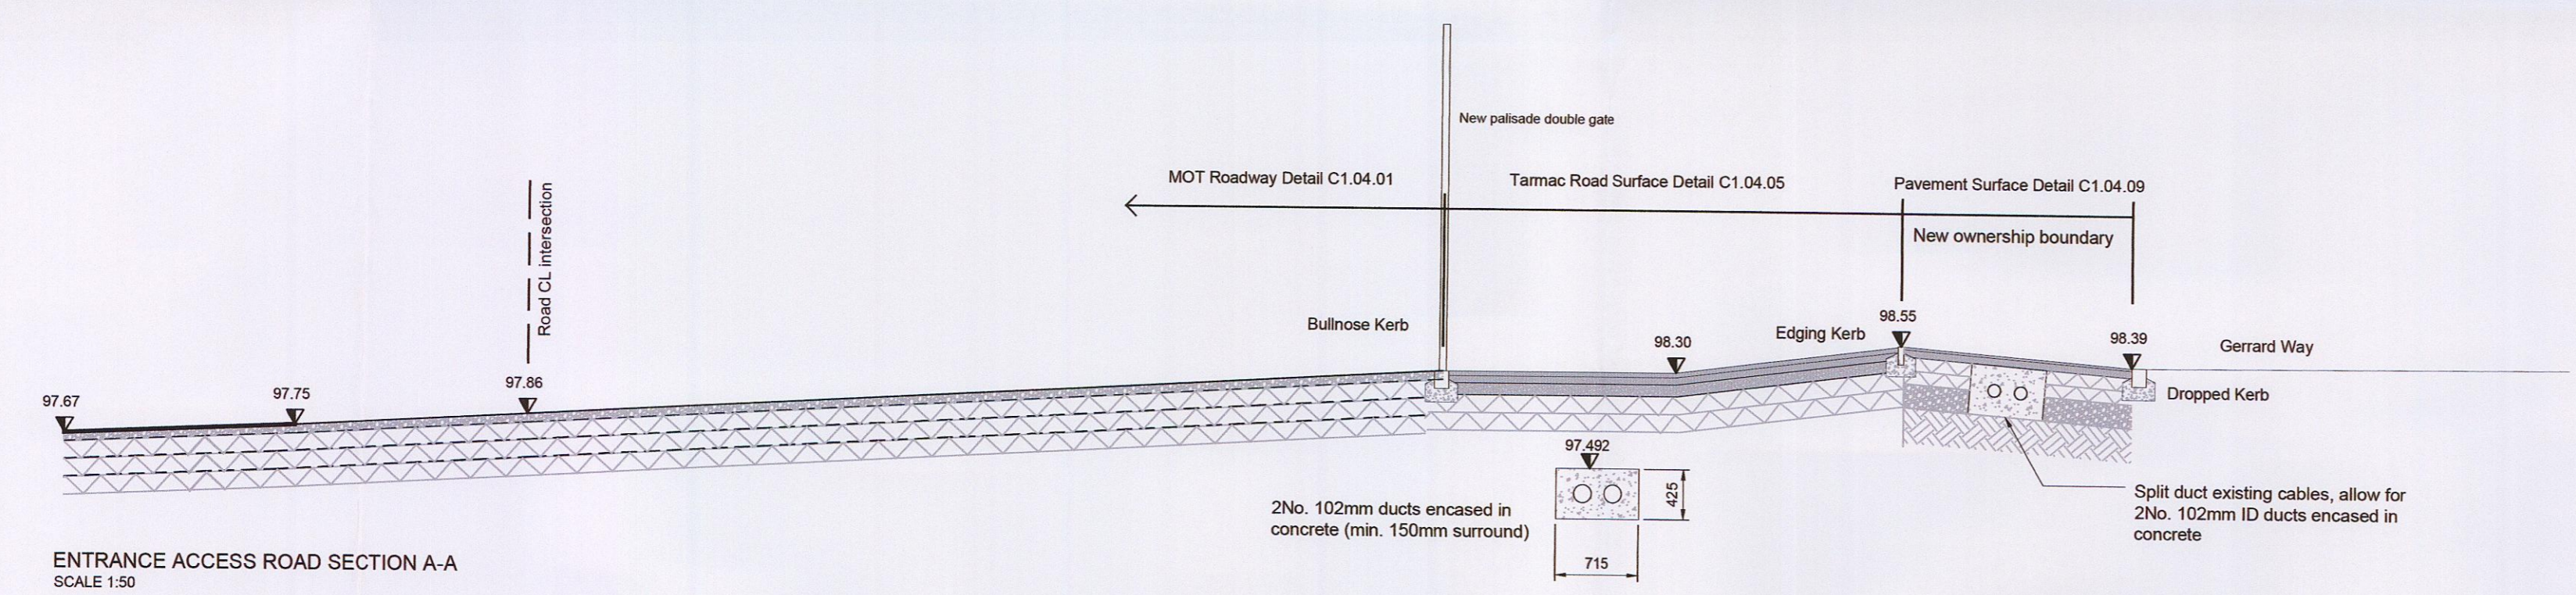
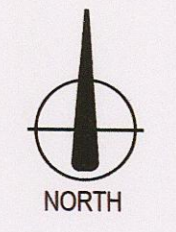
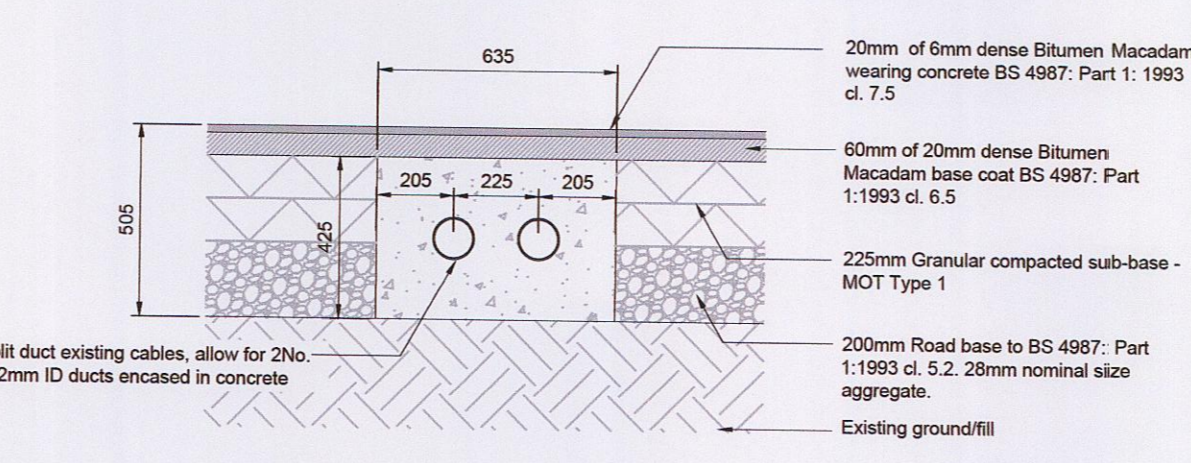
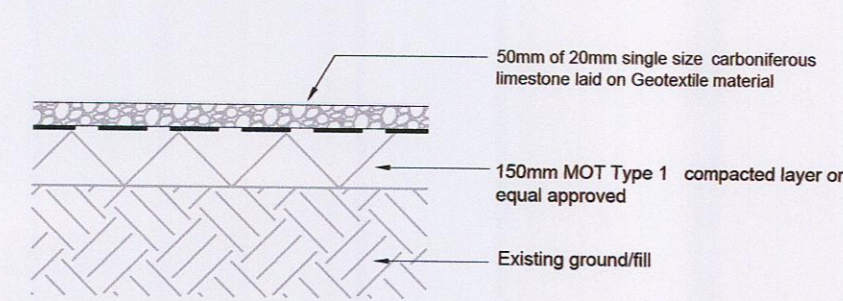


This Drawing remains the property of Cluttons LLP January 2020 copyright ©
 This drawing is to be read in conjunction with the specification and all relevant drawings.
 All dimensions to be checked on site prior to commencement of any works.
 Refer any discrepancies to the surveyor.
 Do not scale from this drawing.
 All dimensions are in mm unless otherwise specified.
 The contractor is responsible for the stability of the building and adjoining structures during construction and shall design, install, adapt and maintain all necessary propping and temporary works. A method statement for the temporary works must be submitted to the contractor administrator for comment before work begins.

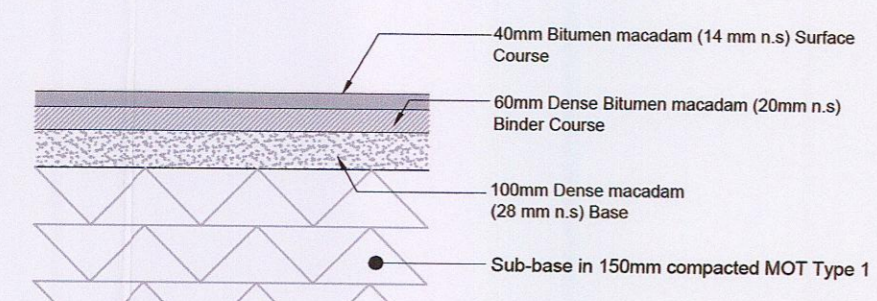

Note: Roadway crushed stone finish to colour contrast with general compound single to clearly mark safe vehicle traffic areas.

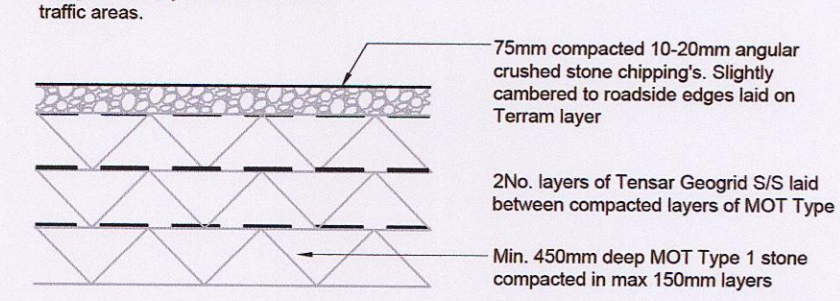

Swindon Borough Council Planning Department		
- 4 JAN 2021		
Sh211536		
PL4 21.12.20	Planning Application Issue	MO
PL3 07.12.20	Planning Application Issue	MO
PL2 09.09.19	Planning Application Issue	GR
PL1 28.07.17	Planning Application Issue	JSV
Rev	Date	Amendment
		By

Revisions

Drawing Status
PLANNING

Project and Building Consultancy
 Cluttons LLP, First Floor, 7400 The Quorum,
 Alec Issigonis Way, Oxford Business Park,
 Oxford, OX4 2JZ
 Tel No: 01865 728000
 www.cluttons.com

Project
 Drakes Way, Gerrard Way,
 Swindon, SN1 2PA

Client

Drawing no. CNS204

Drawing
 Proposed Site Entrance
 Plan, Section and Details

Scale	As indicated @ A1	
Drawn By	MO	Date Dec '20
Approved By	JG	Date Dec '20
Drg No.	25451/04	Rev. PL4

