


LEGEND

- FD DENOTES FD20 FIRE DOOR TO LOCAL AUTHORITY APPROVAL
- SA DENOTES ELECTRONIC INTERLINKED SMOKE ALARM TO LOCAL AUTHORITY APPROVAL

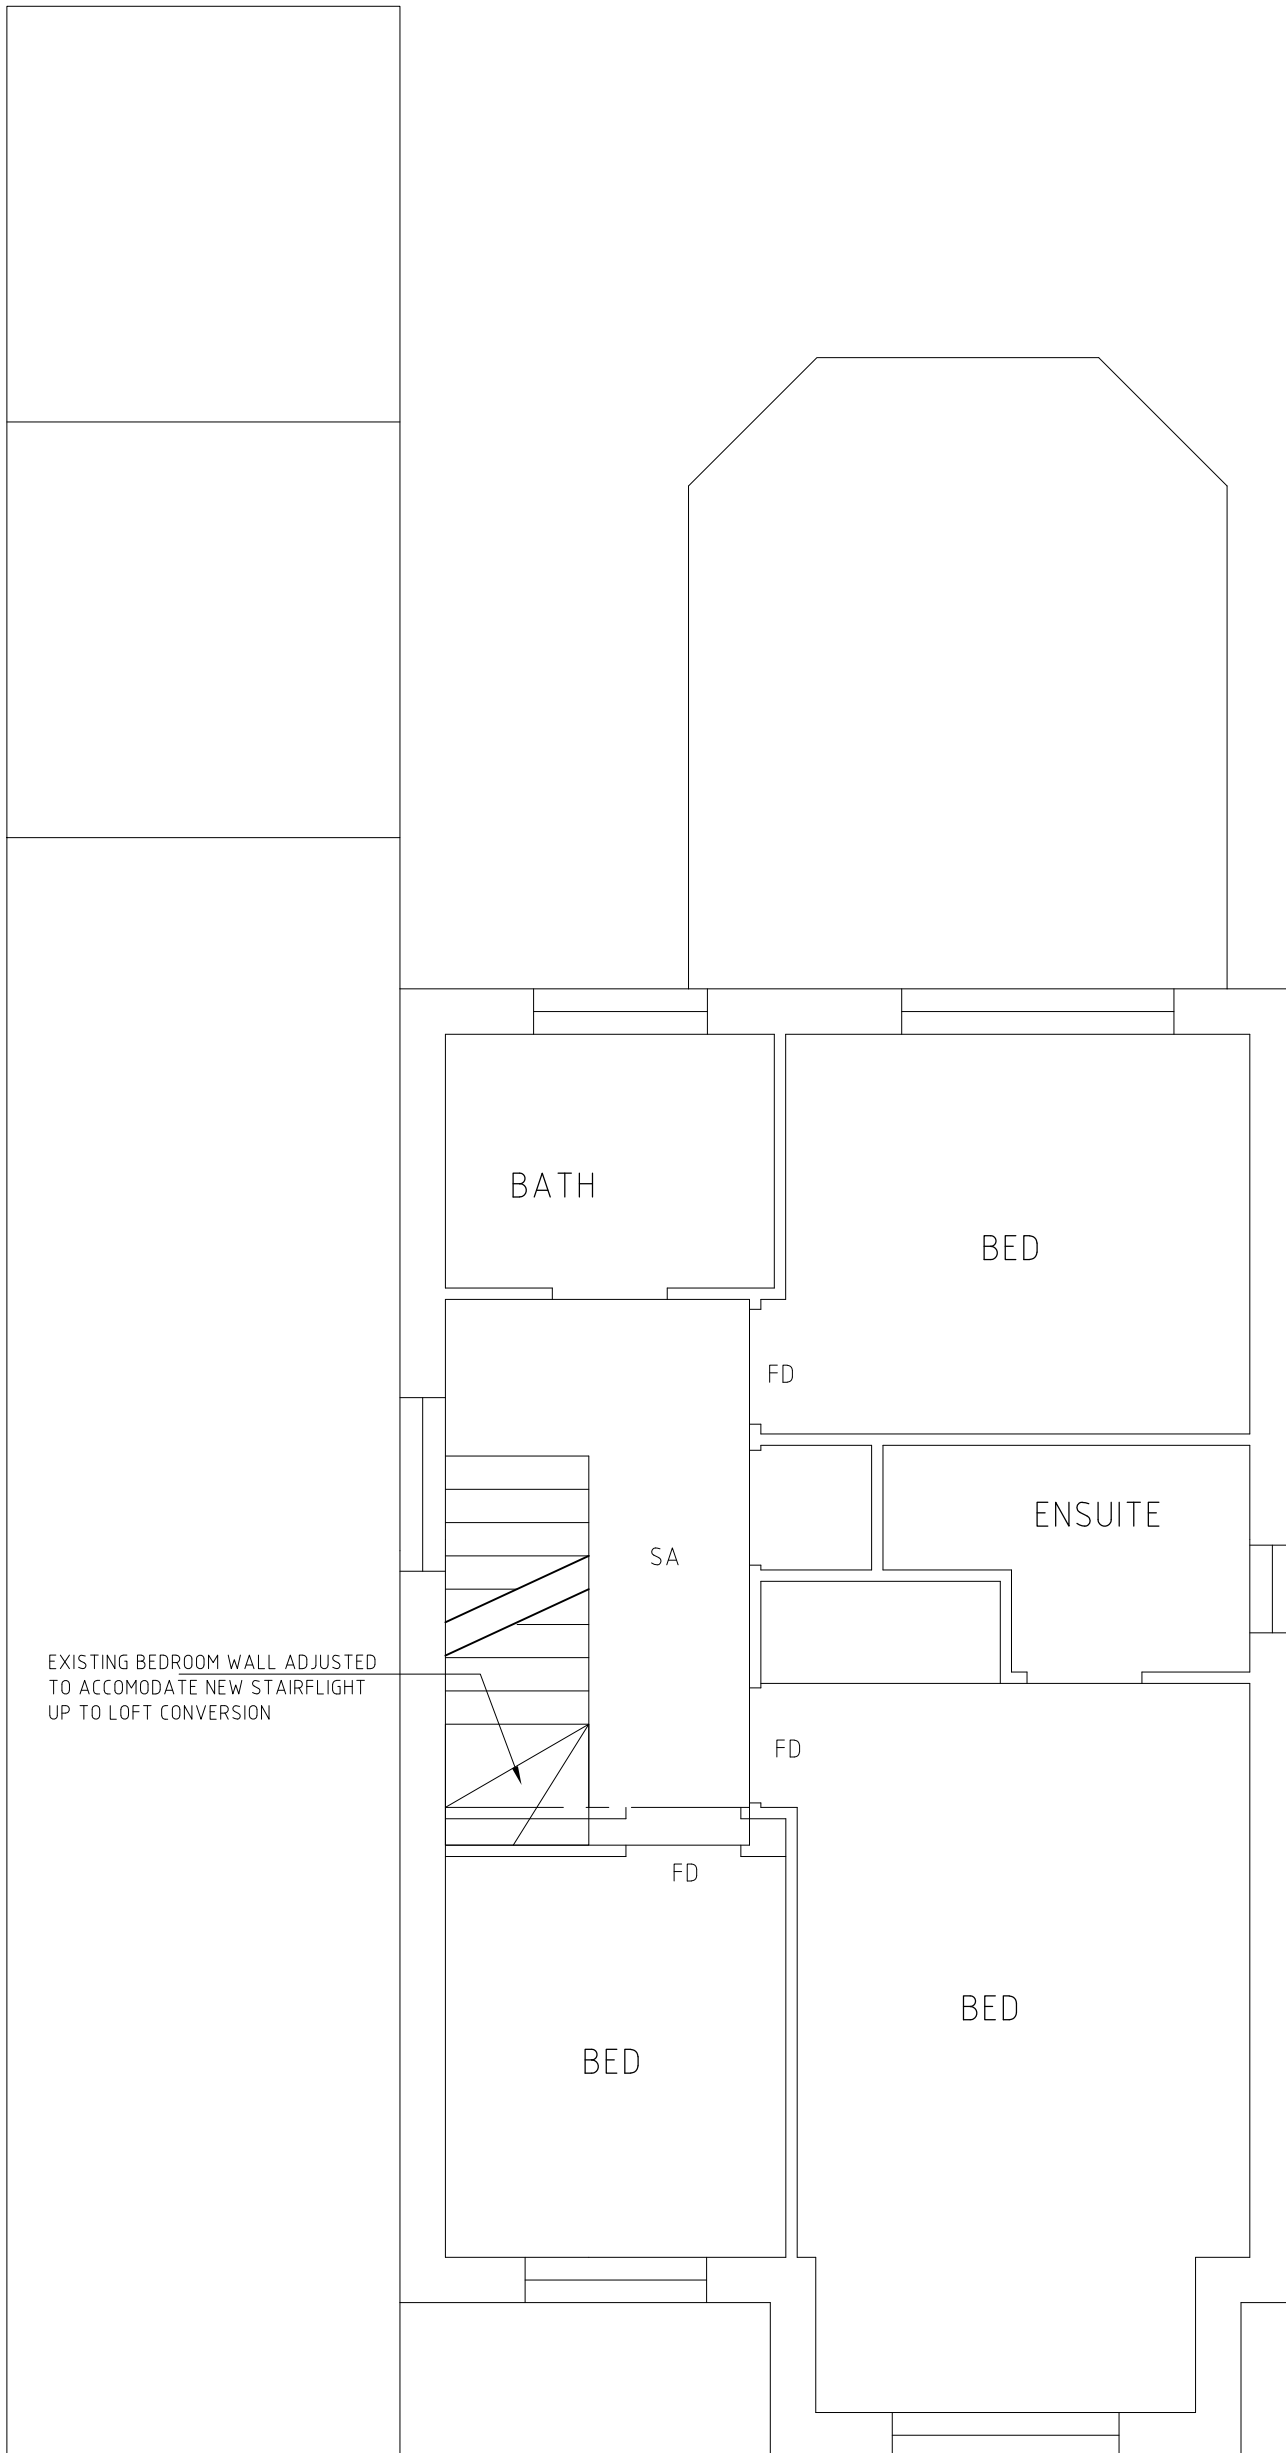

EXISTING BEDROOM WALL ADJUSTED TO ACCOMMODATE NEW STAIRLIGHT UP TO LOFT CONVERSION

14 WESTLAND CLOSE  
WATFORD  
PROPOSED FRST FLR PLAN



1:50 AT A3 SEP 2020  
14WAW-202