


LEGEND

- RL DENOTES LOCATION OF PROPOSED ROOF LIGHTS
- FD DENOTES FD20 FIRE DOOR TO LOCAL AUTHORITY APPROVAL
- SA DENOTES ELECTRONIC INTERLINKED SMOKE ALARM TO LOCAL AUTHORITY APPROVAL

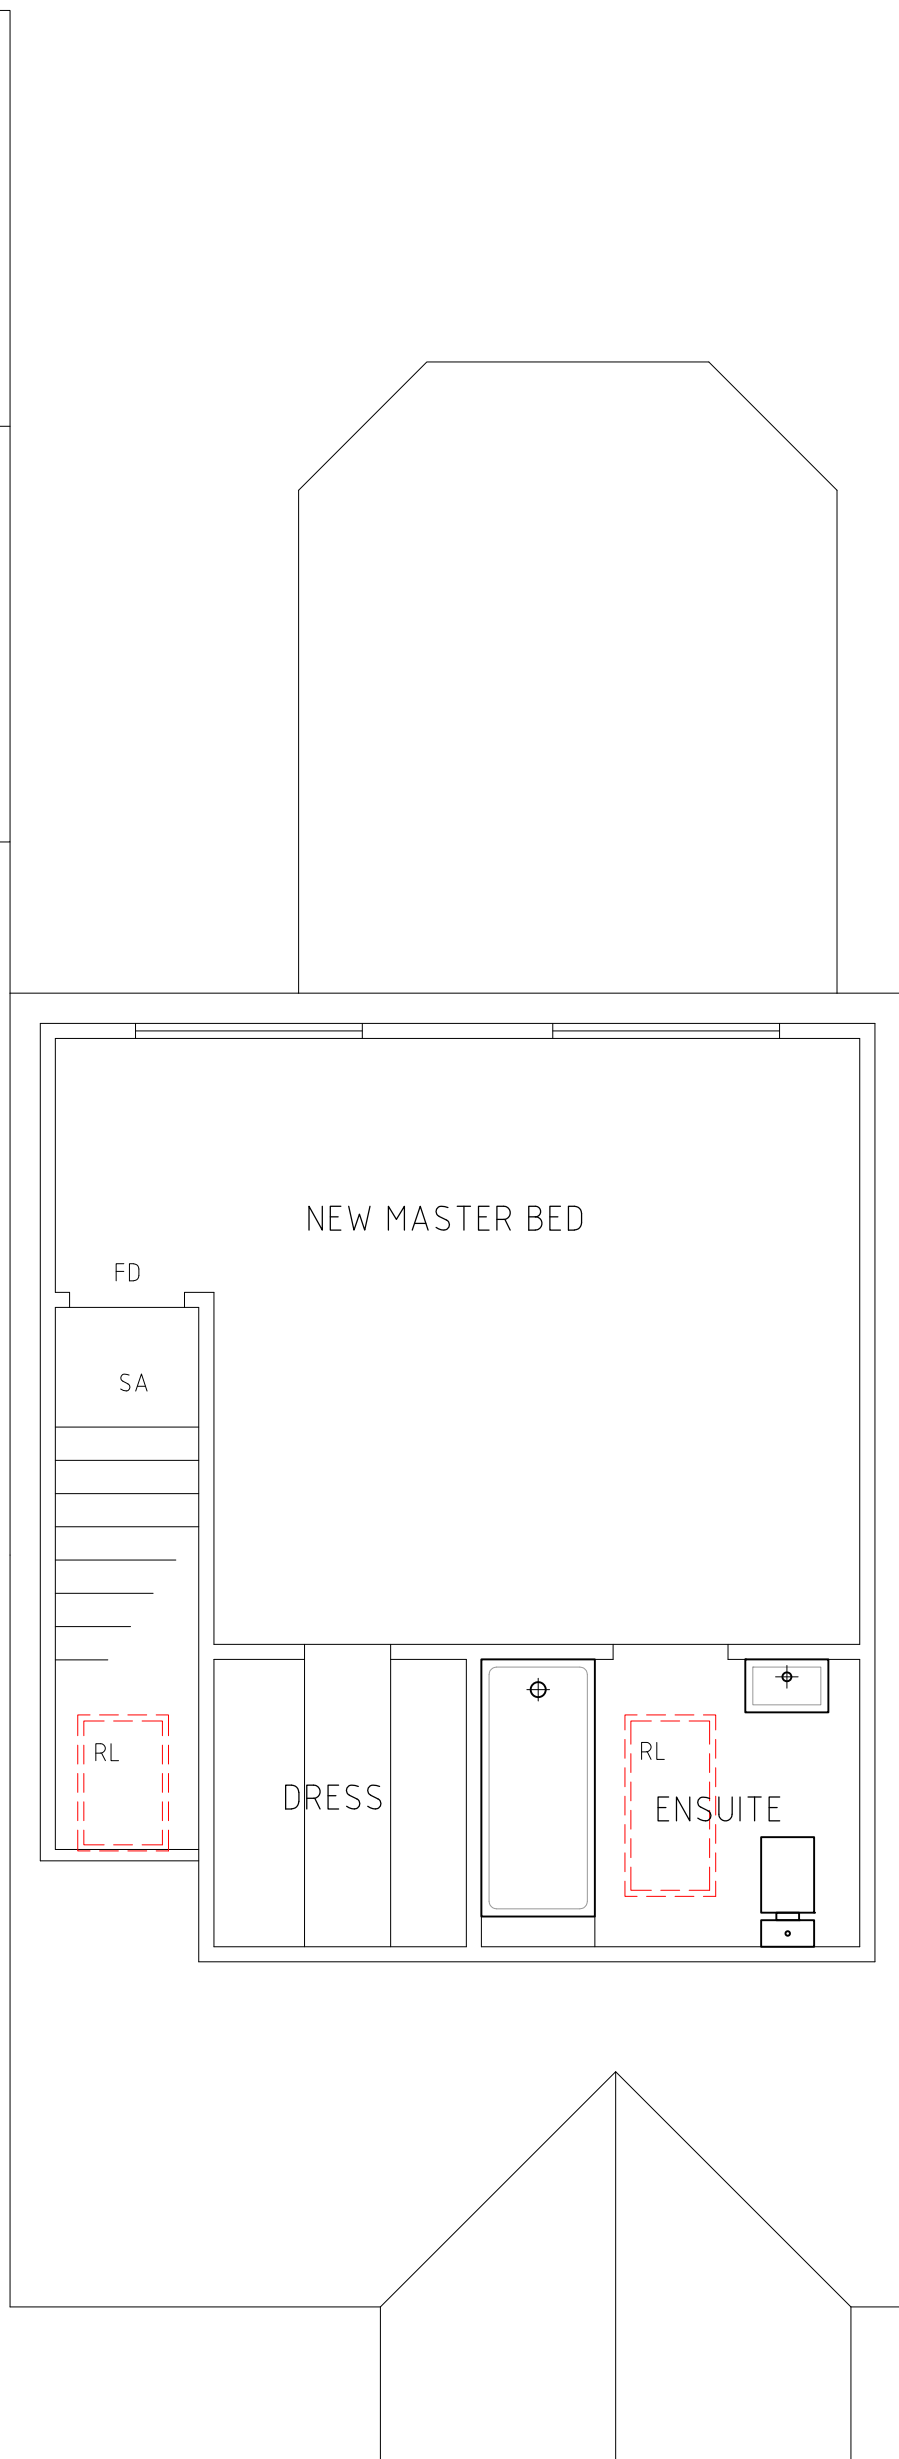

14 WESTLAND CLOSE  
WATFORD  
PROPOSED SCND FLR PLAN



1:50 AT A3 SEP 2020  
14WAW-203