




FRONT ELEVATION

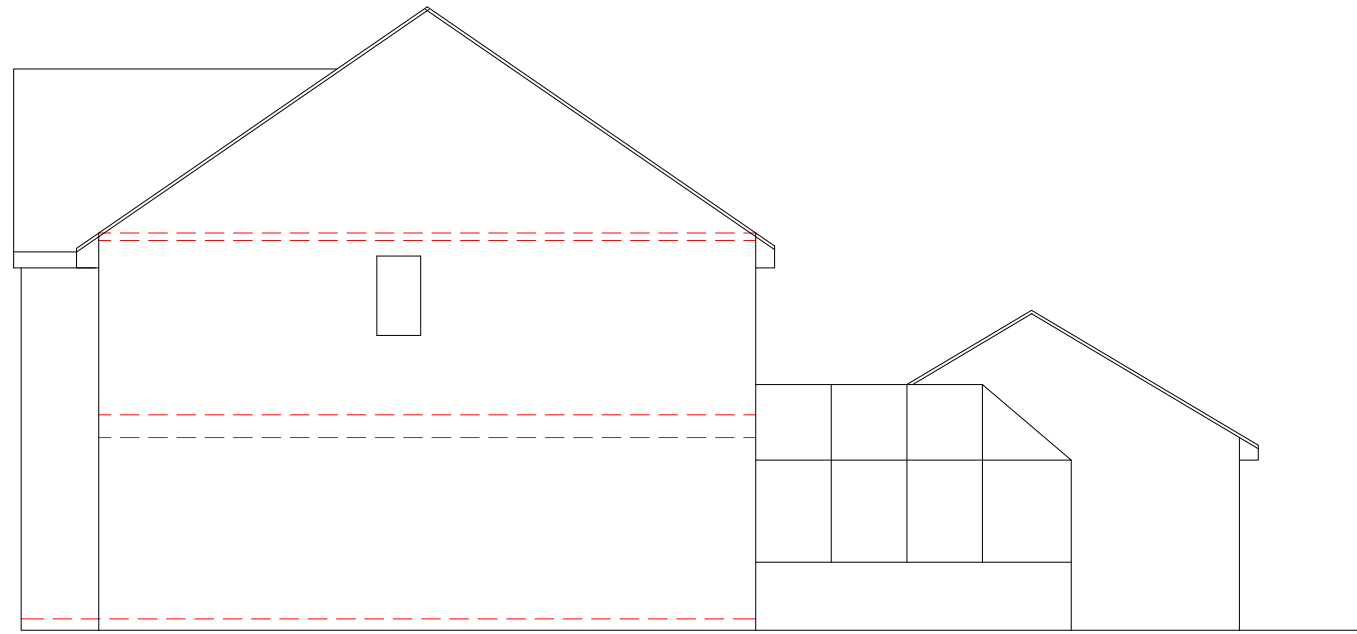

STREET SIDE ELEVATION

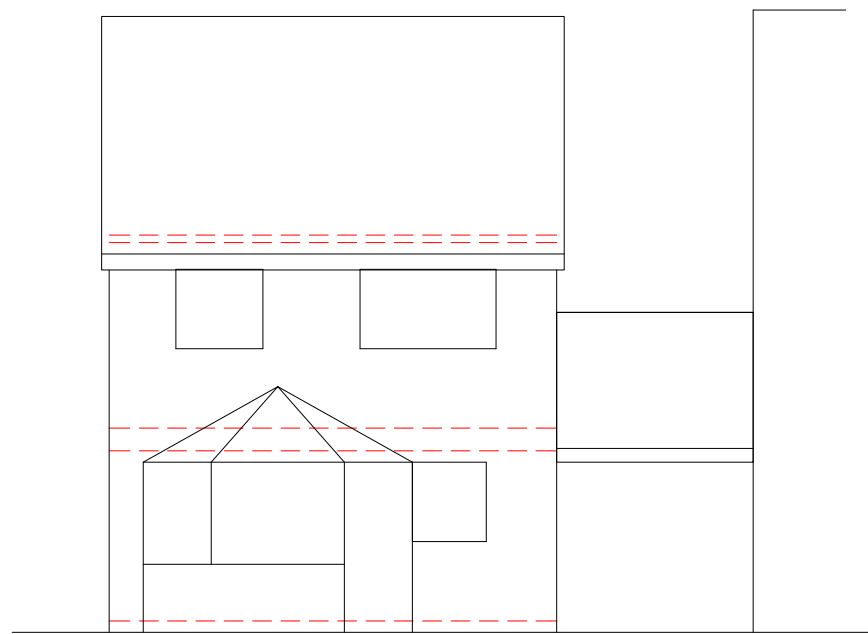

REAR ELEVATION

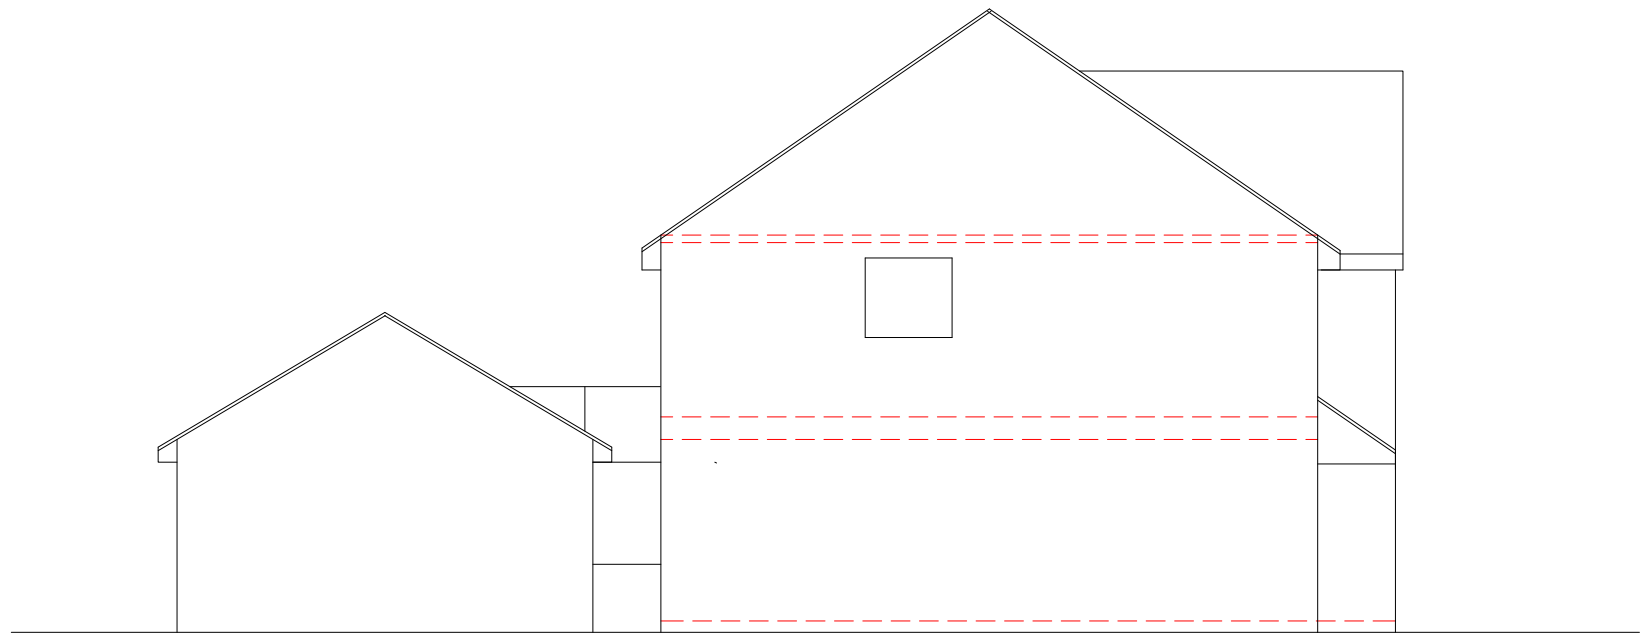

SIDE ELEVATION



14 WESTLAND CLOSE
WATFORD
EXISTING ELEVATIONS

1:100 AT A3 AUG 2020
14WAW-104