


LEGEND

RL DENOTES LOCATION OF PROPOSED ROOF LIGHTS

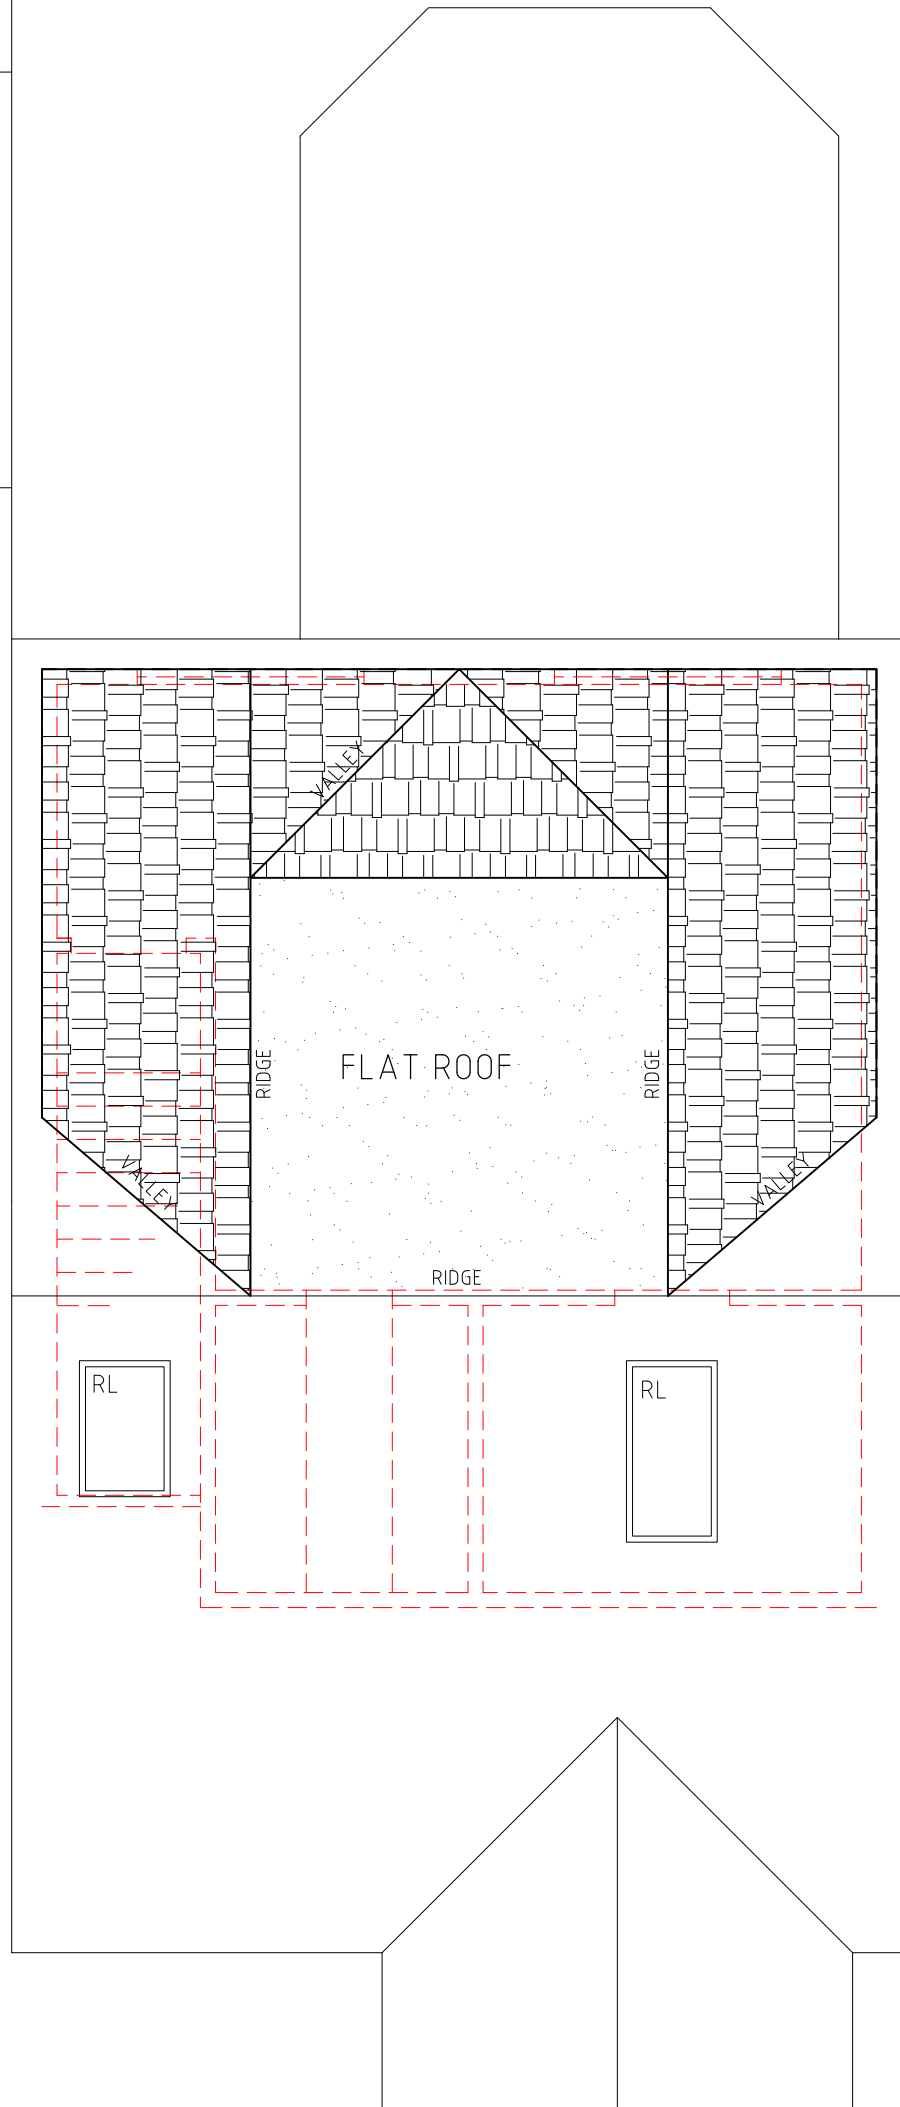

14 WESTLAND CLOSE
WATFORD
PROPOSED ROOF PLAN

1:50 AT A3 SEP 2020
14WAW-204

