


LEGEND

- FD DENOTES FD20 FIRE DOOR TO LOCAL AUTHORITY APPROVAL
- SA DENOTES ELECTRONIC INTERLINKED SMOKE ALARM TO LOCAL AUTHORITY APPROVAL

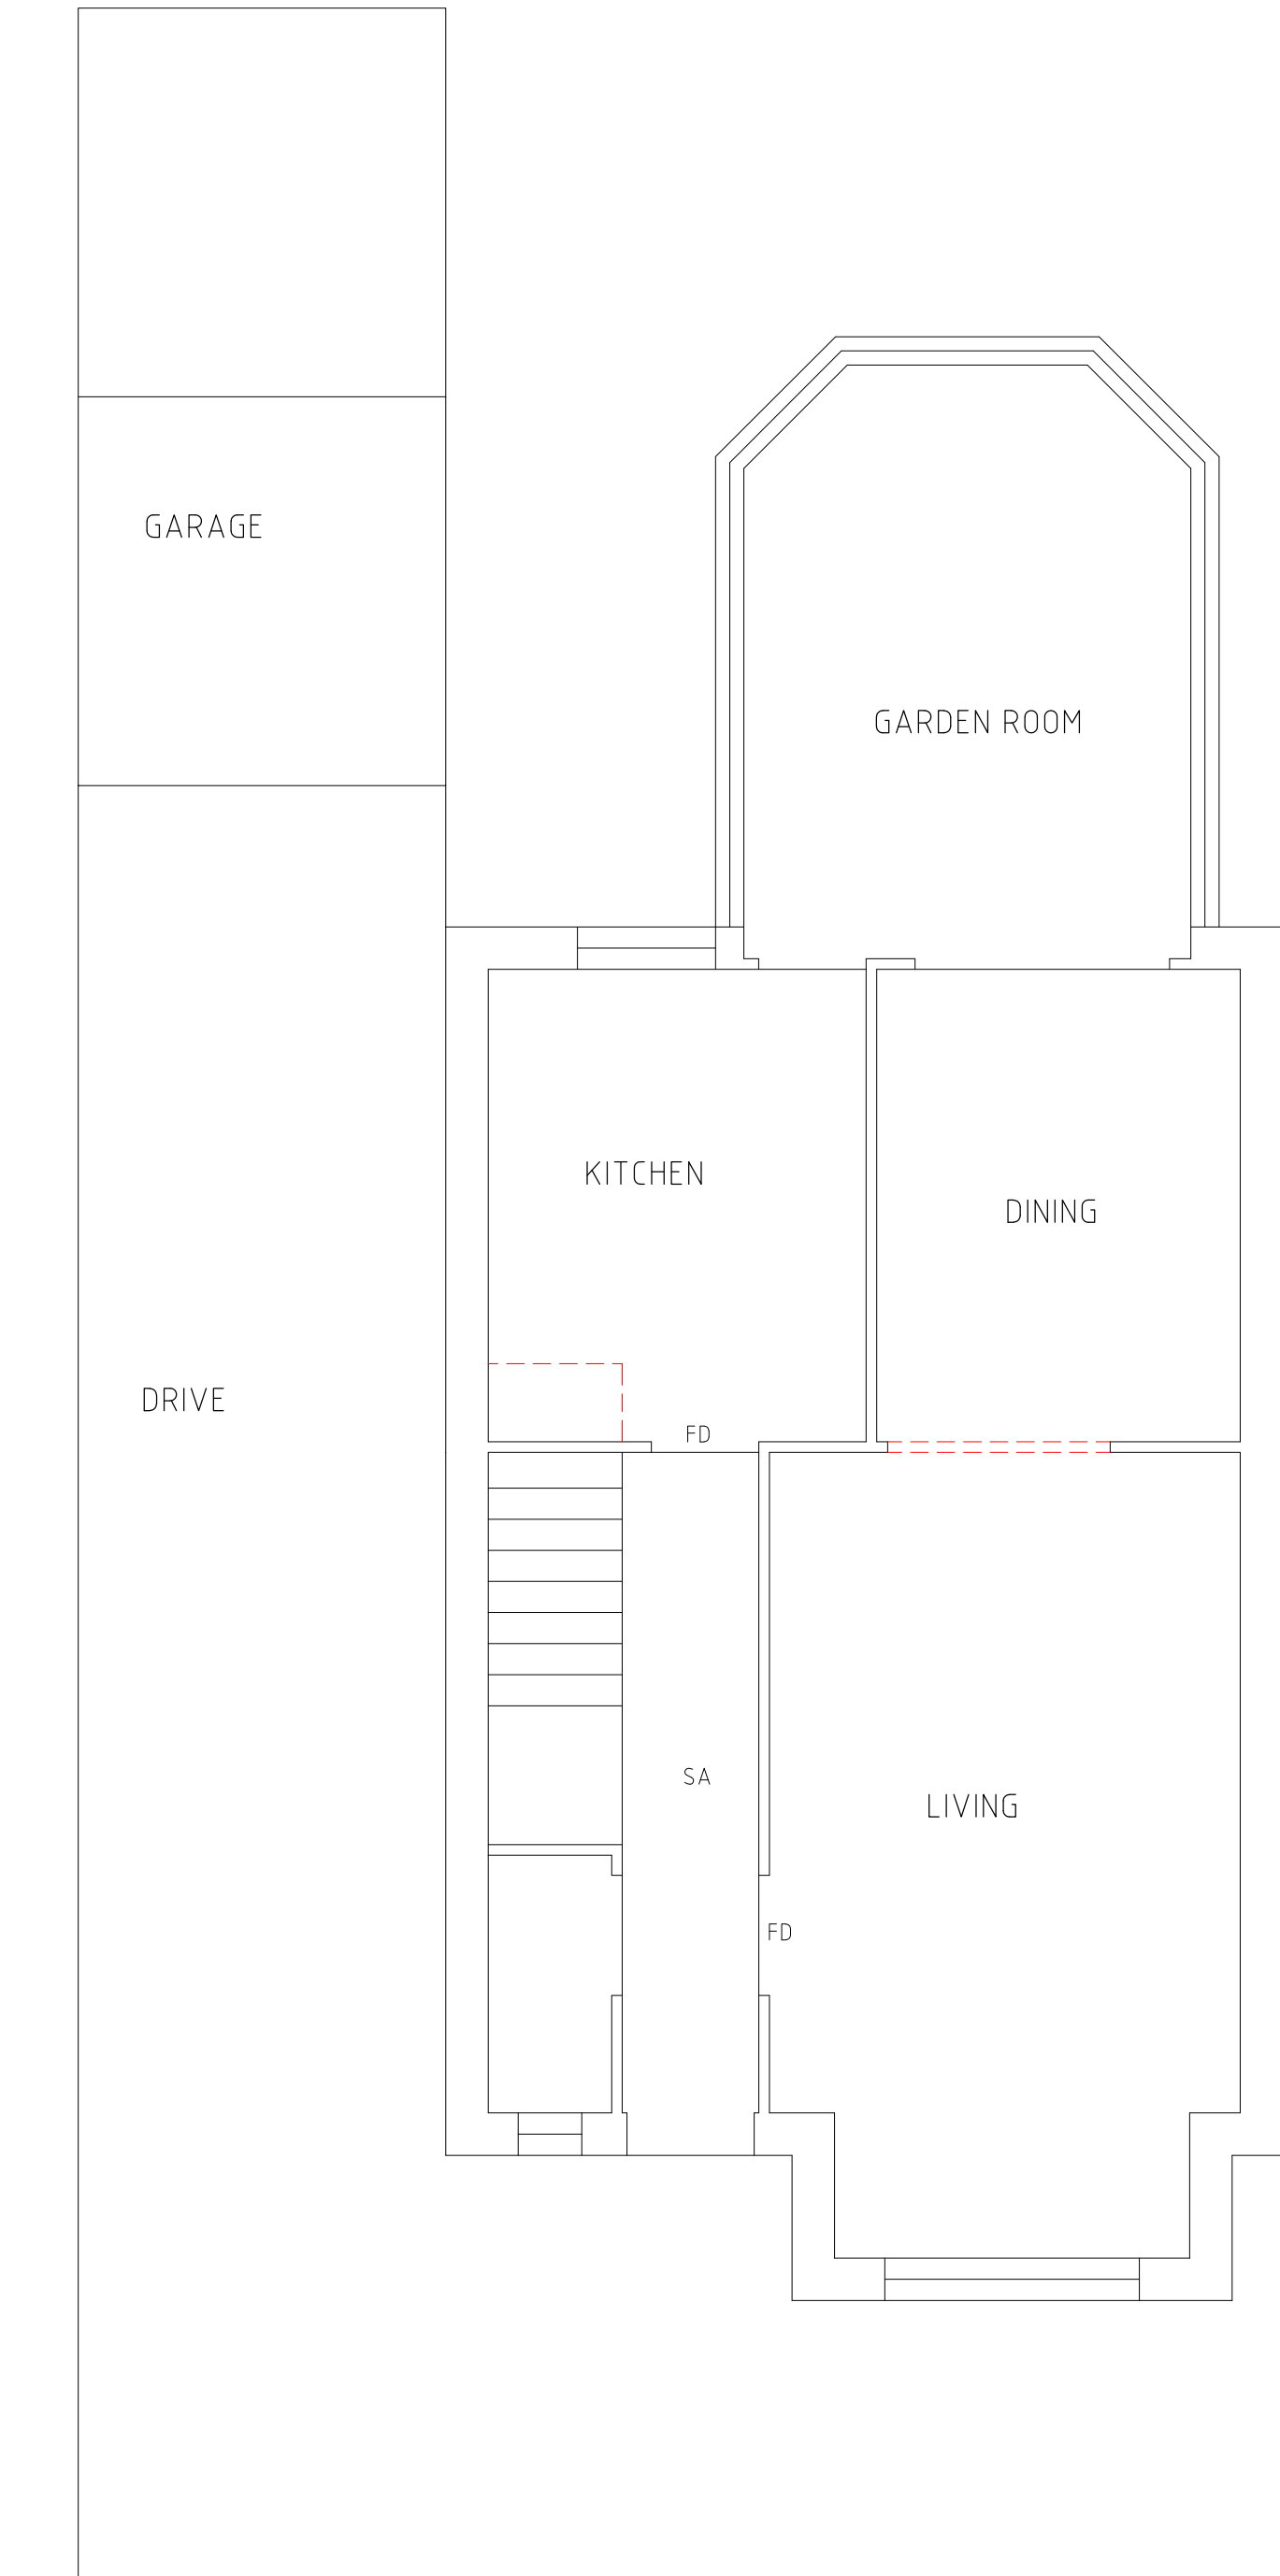

14 WESTLAND CLOSE
WATFORD
PROPOSED GRND PLAN

1:50 AT A3 SEP 2020
14WAW-201