


PROPOSED SECOND FLOOR  
EXTENSION + REAR DORMER  
TO:  
22 RONALD STREET

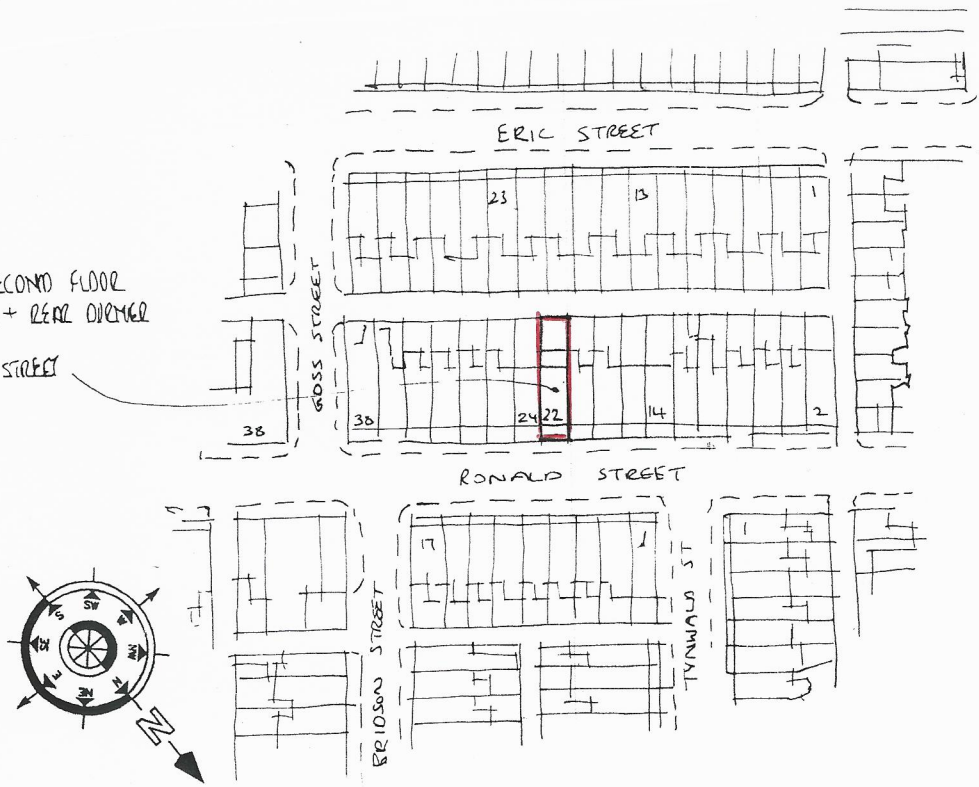

## LOCATION PLAN SCALE 1:1250

PROJECT

PROPOSED SECOND FLOOR REAR  
EXTENSION AND REAR DORMER.

DRAWING TITLE

LOCATION PLAN.

CLIENT

MR. A. MAHMOOD.

ADDRESS

22, RONALD STREET,  
CLARKSFIELD, OLDHAM.

SCALE

DATE

SCALE 1:1250@A4. OCT 2020.

DRAWING No

ADL 10205612/4.