




# Floorplan

Scale 1:100

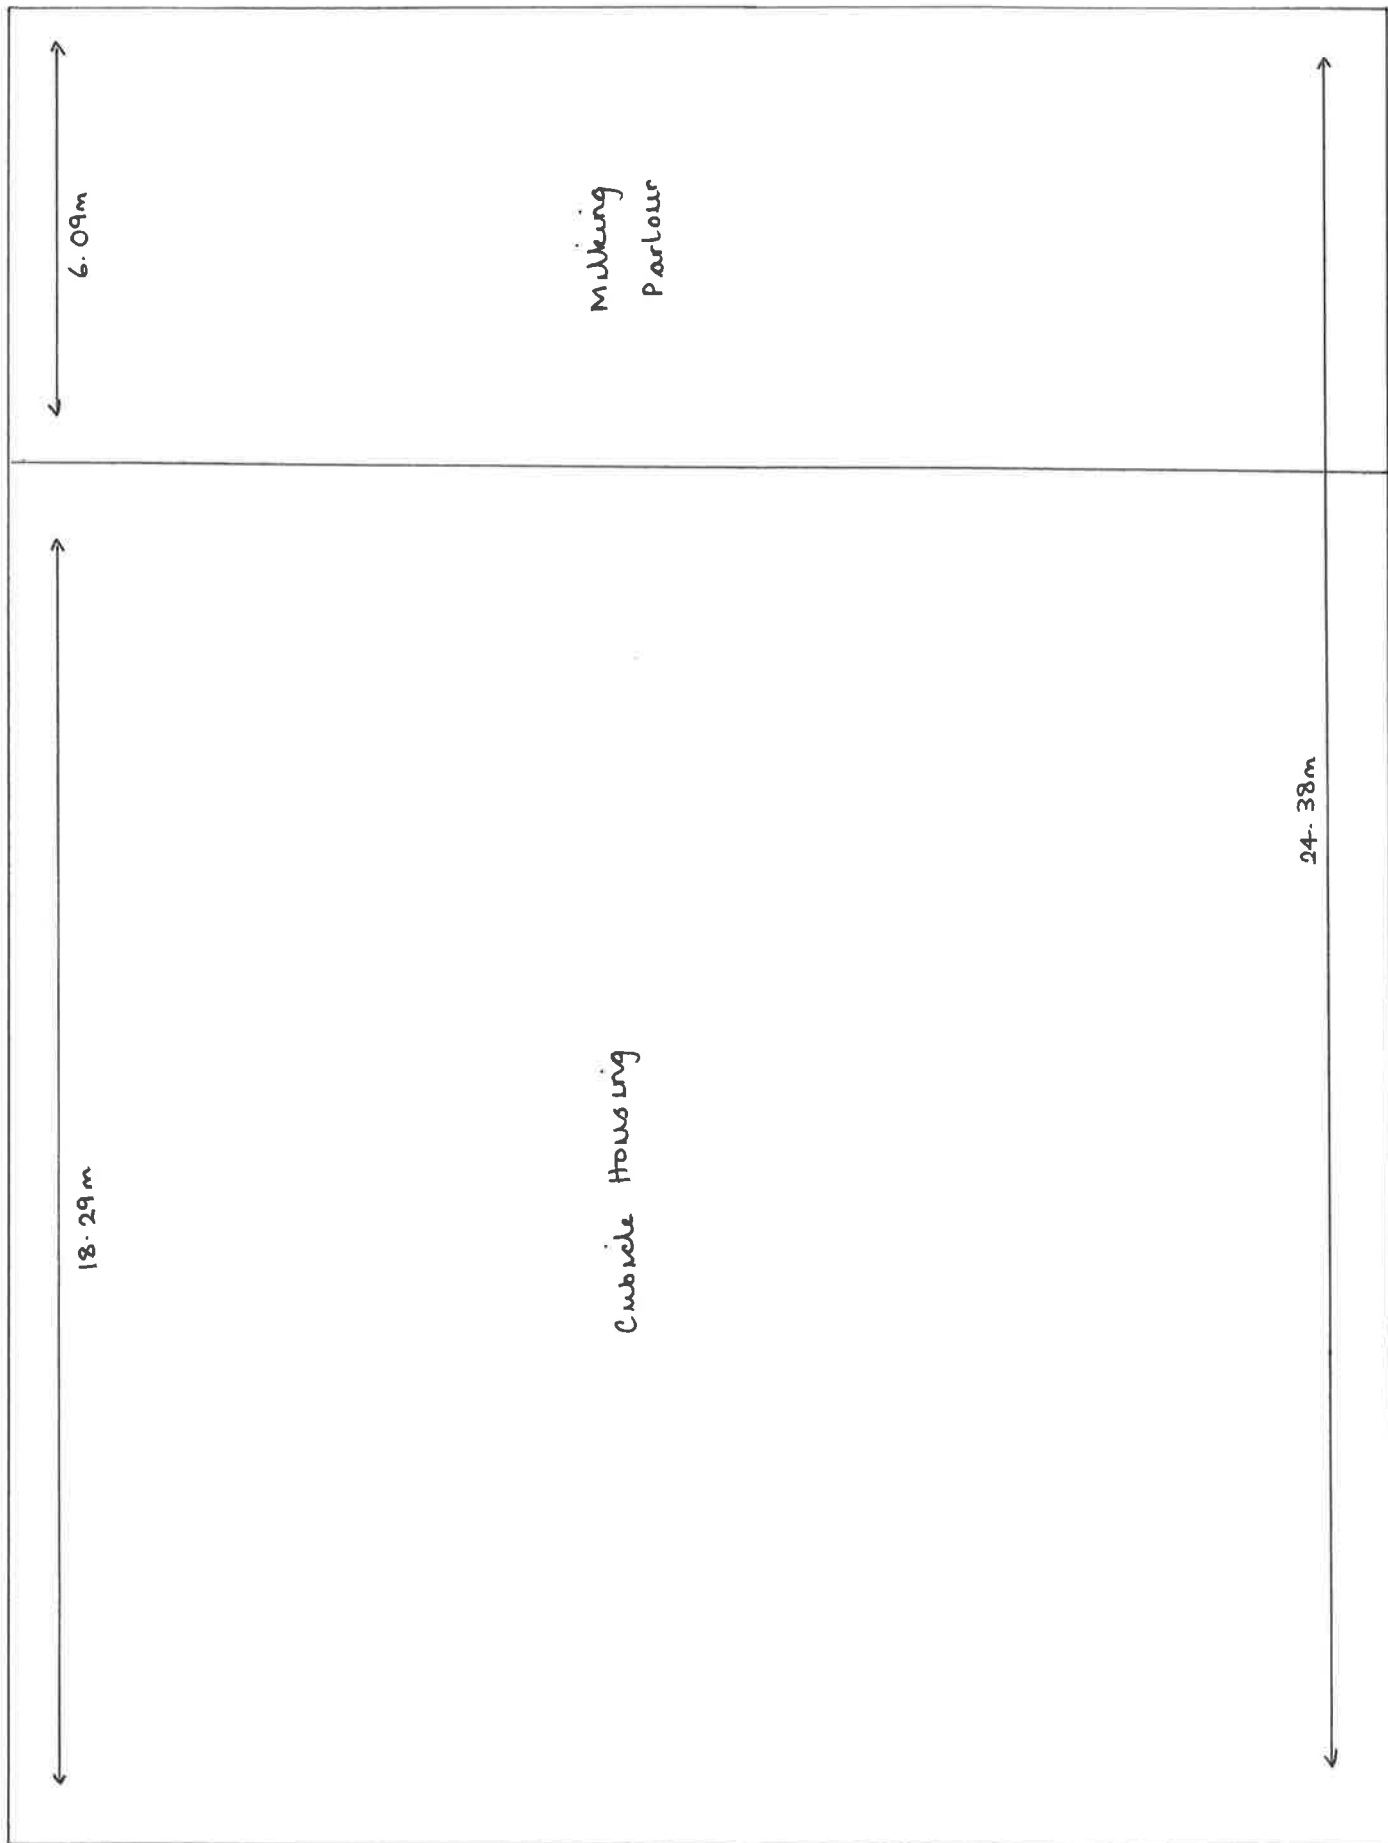

18.29m

Cubicle Housing

6.09m

Milking Parlour

18.29m

24.38m