



East

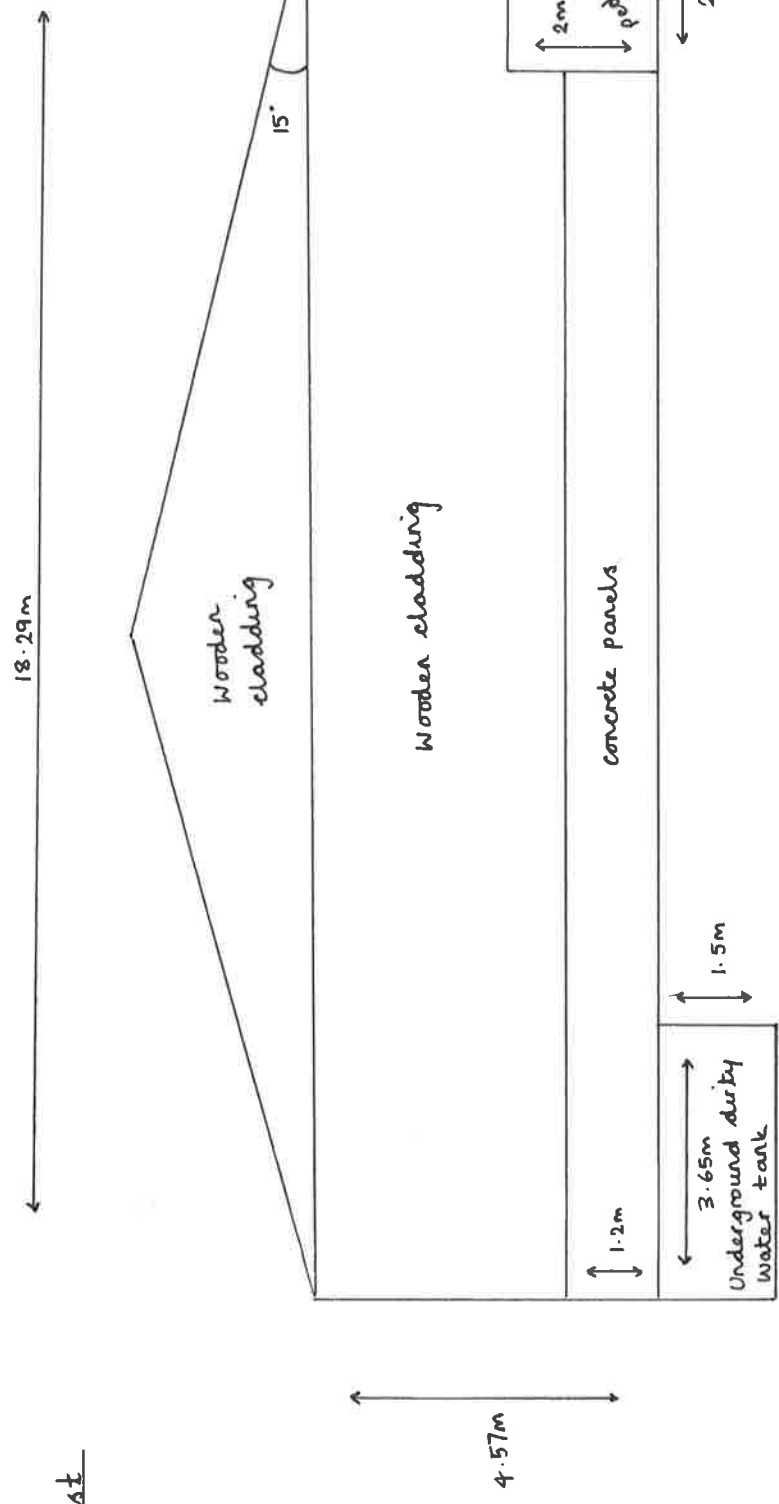


West

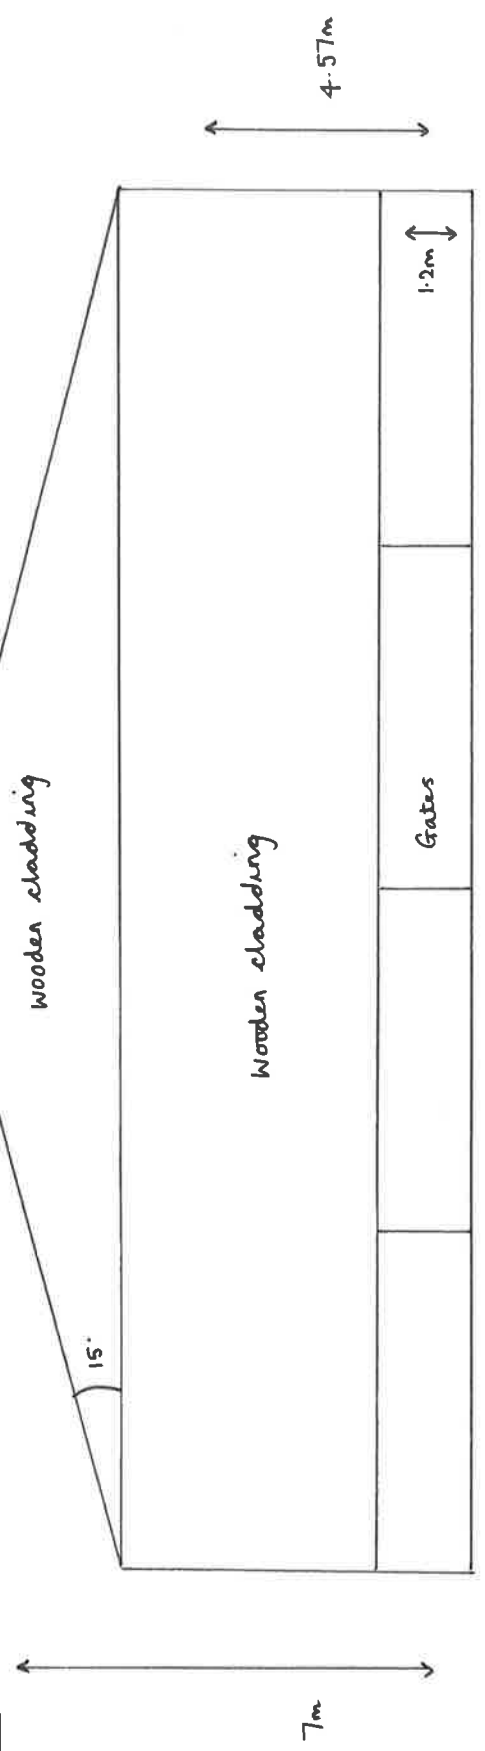


Scale 1:100



North

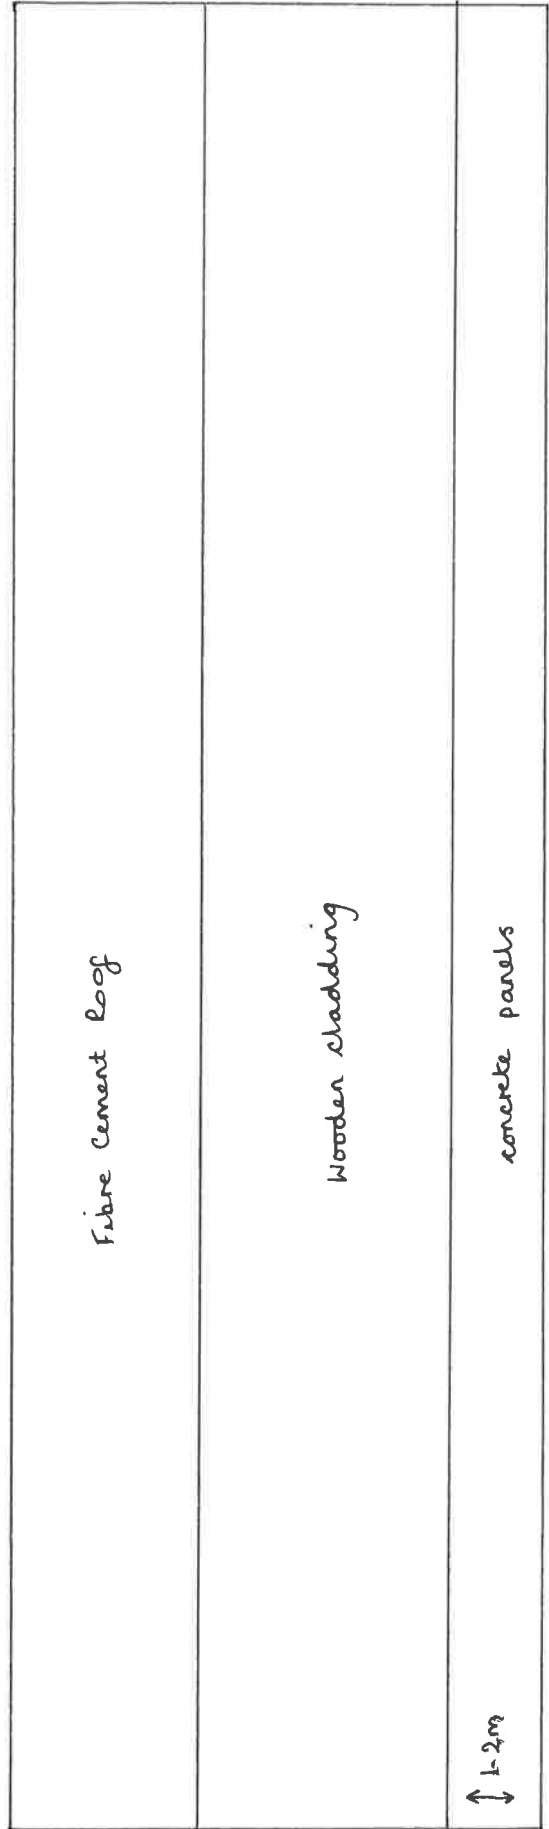


7m

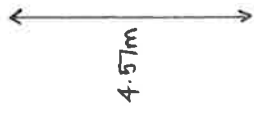


4.57m

1.2m

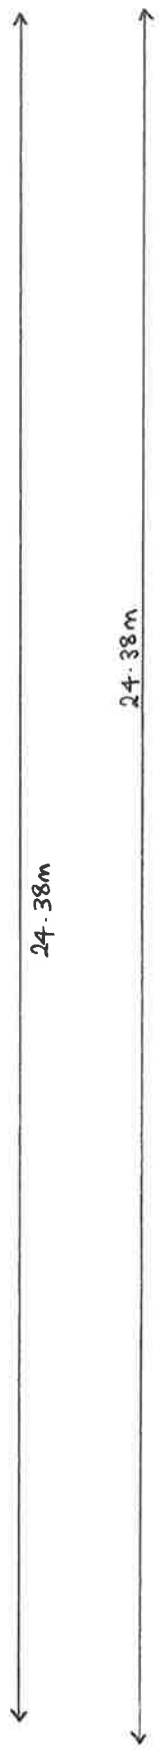

24.38m

South

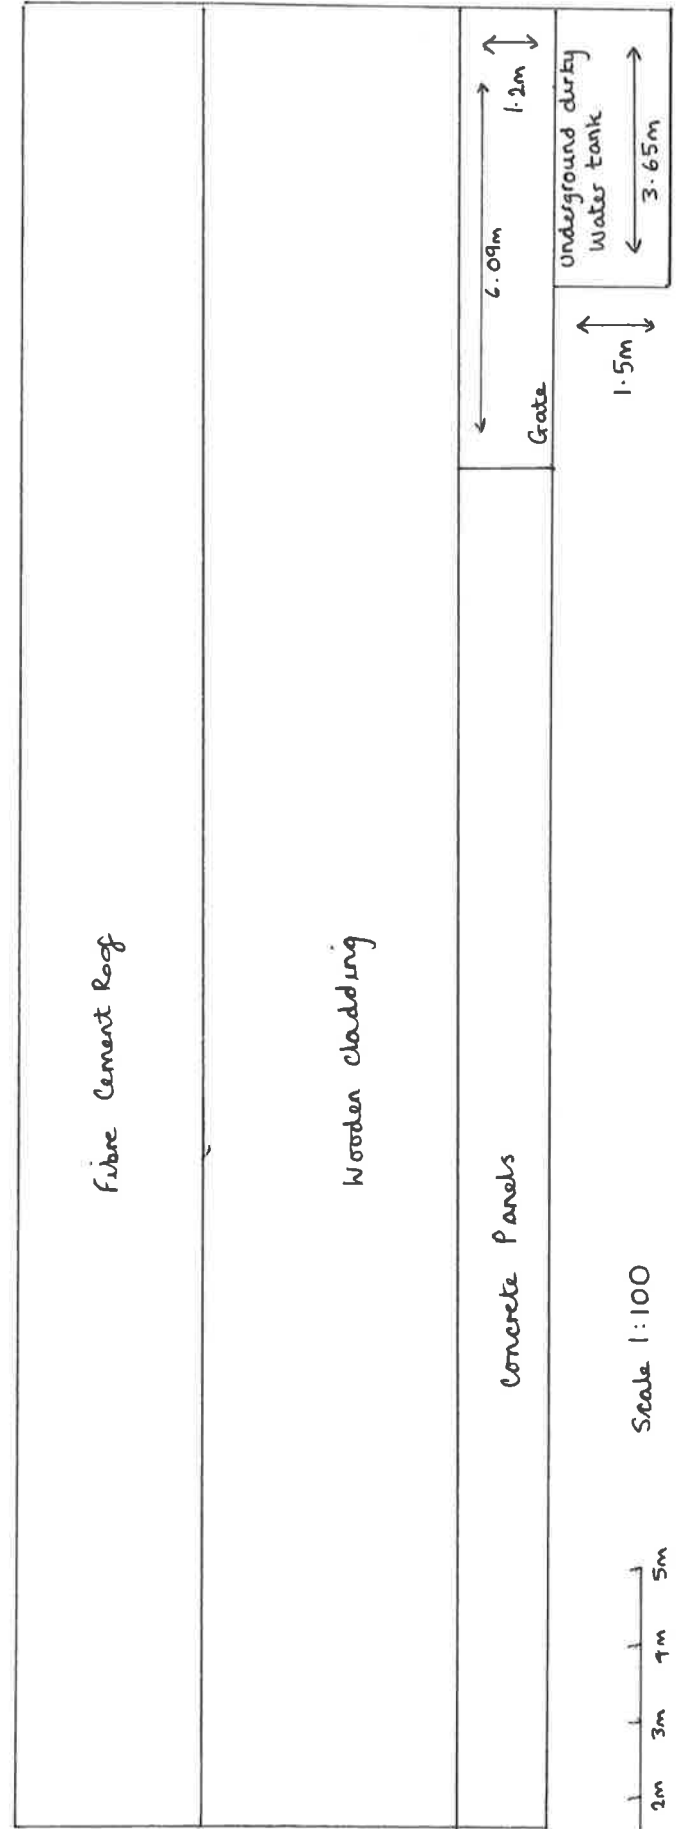

4.57m



7m

24.38m

6.09m

Grate

Underground dirty Water tank

3.65m

1.5m

Concrete Panels

Wooden cladding

Fibre Cement Roof



Scale 1:100