

Maximum height of building roof to be 4m from ground level to ridge.
 New structure to be brick cavity wall construction, with light oak colour doors and windows.
 Surface water to drain to soakaways, foul water to drain to existing system.
 NB. Building is designed and will be constructed to be acceptable under Permitted Development.

Paved area to be accessed via Bilfold doors to rear & side.

New 1m width Pedestrian access gate, with 1m width path leading to proposed ancillary building.

New 1m width path to join proposed ancillary building to existing driveway.



Existing boundary treatments to remain unchanged.

EXISTING ACCESS

The Paddocks

Keepers Cottage

FB

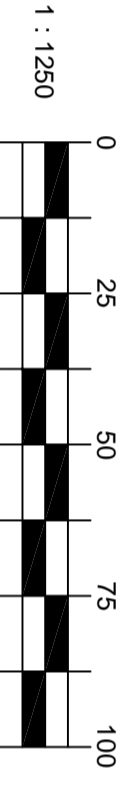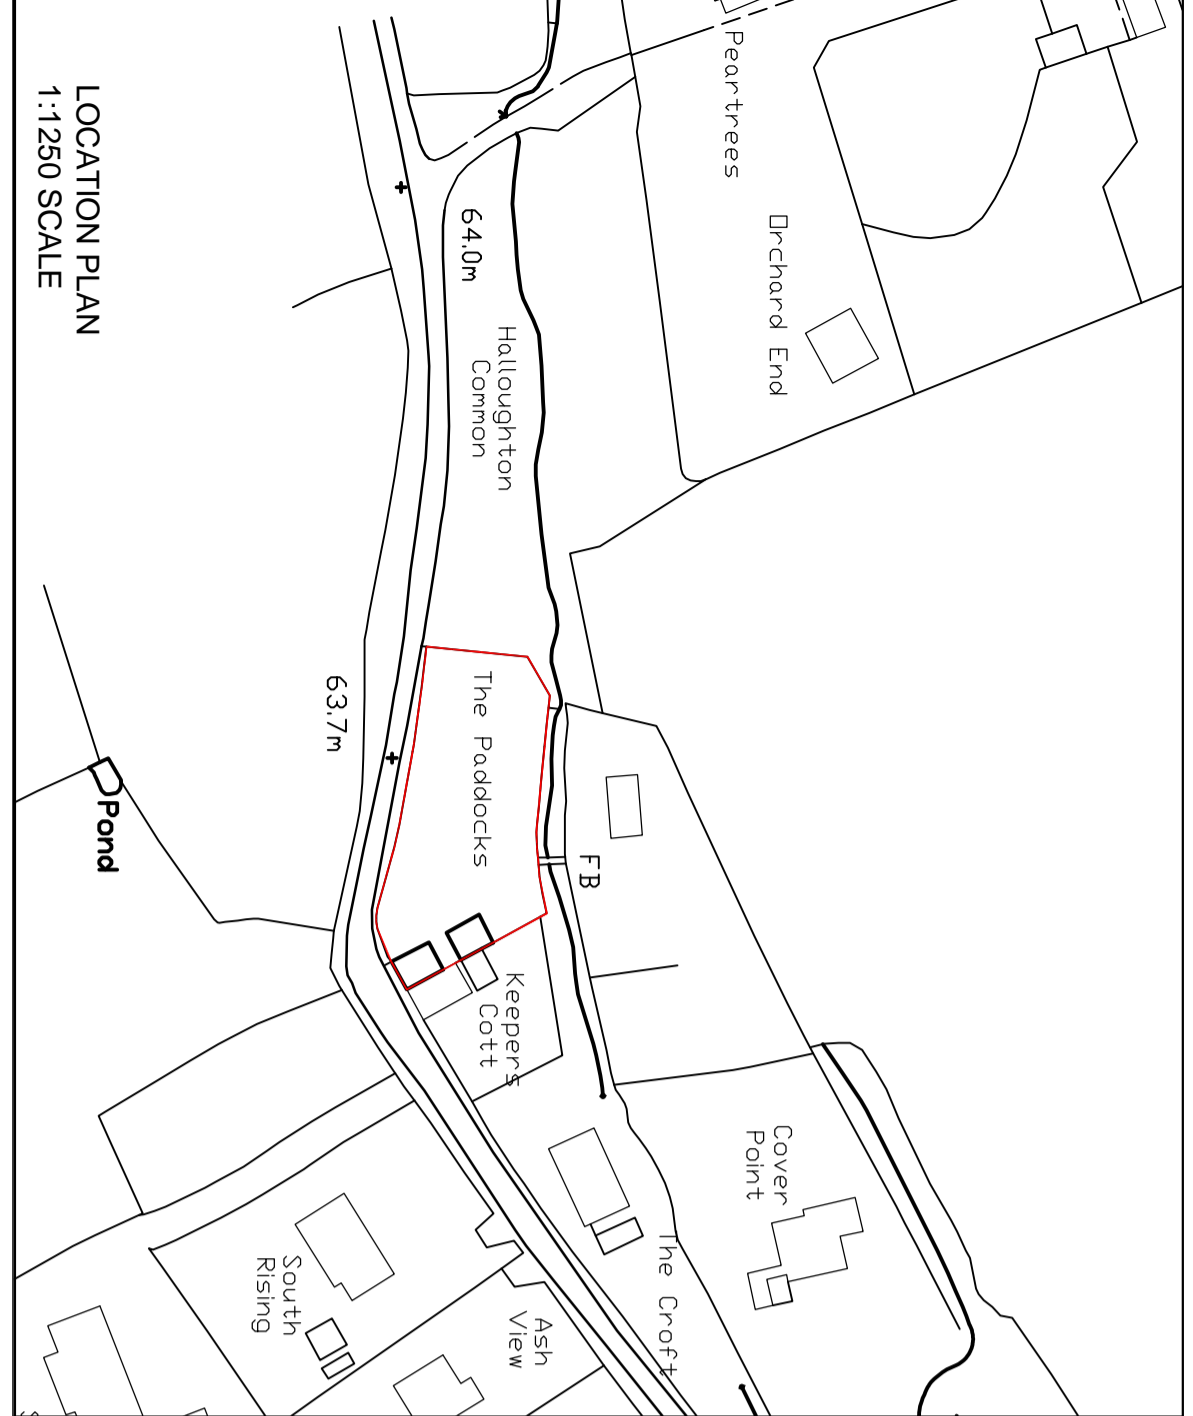

MISS S. COUPE

PROJECT TITLE
**THE PADDOCKS, HALLOUGHTON,
 NOTTINGHAMSHIRE**

DRAWING TITLE
PROPOSED ANCILLARY BUILDING

status	date	by	checked	approved	scale
drawn					1:1250
checked					
approved					
date	05.01.2021	rev			
drawn		rev			