


All dimensions to be checked on site.
Do not scale from this drawing, work to figured dimensions only.
Any omissions or discrepancies shall be reported to the Architect.

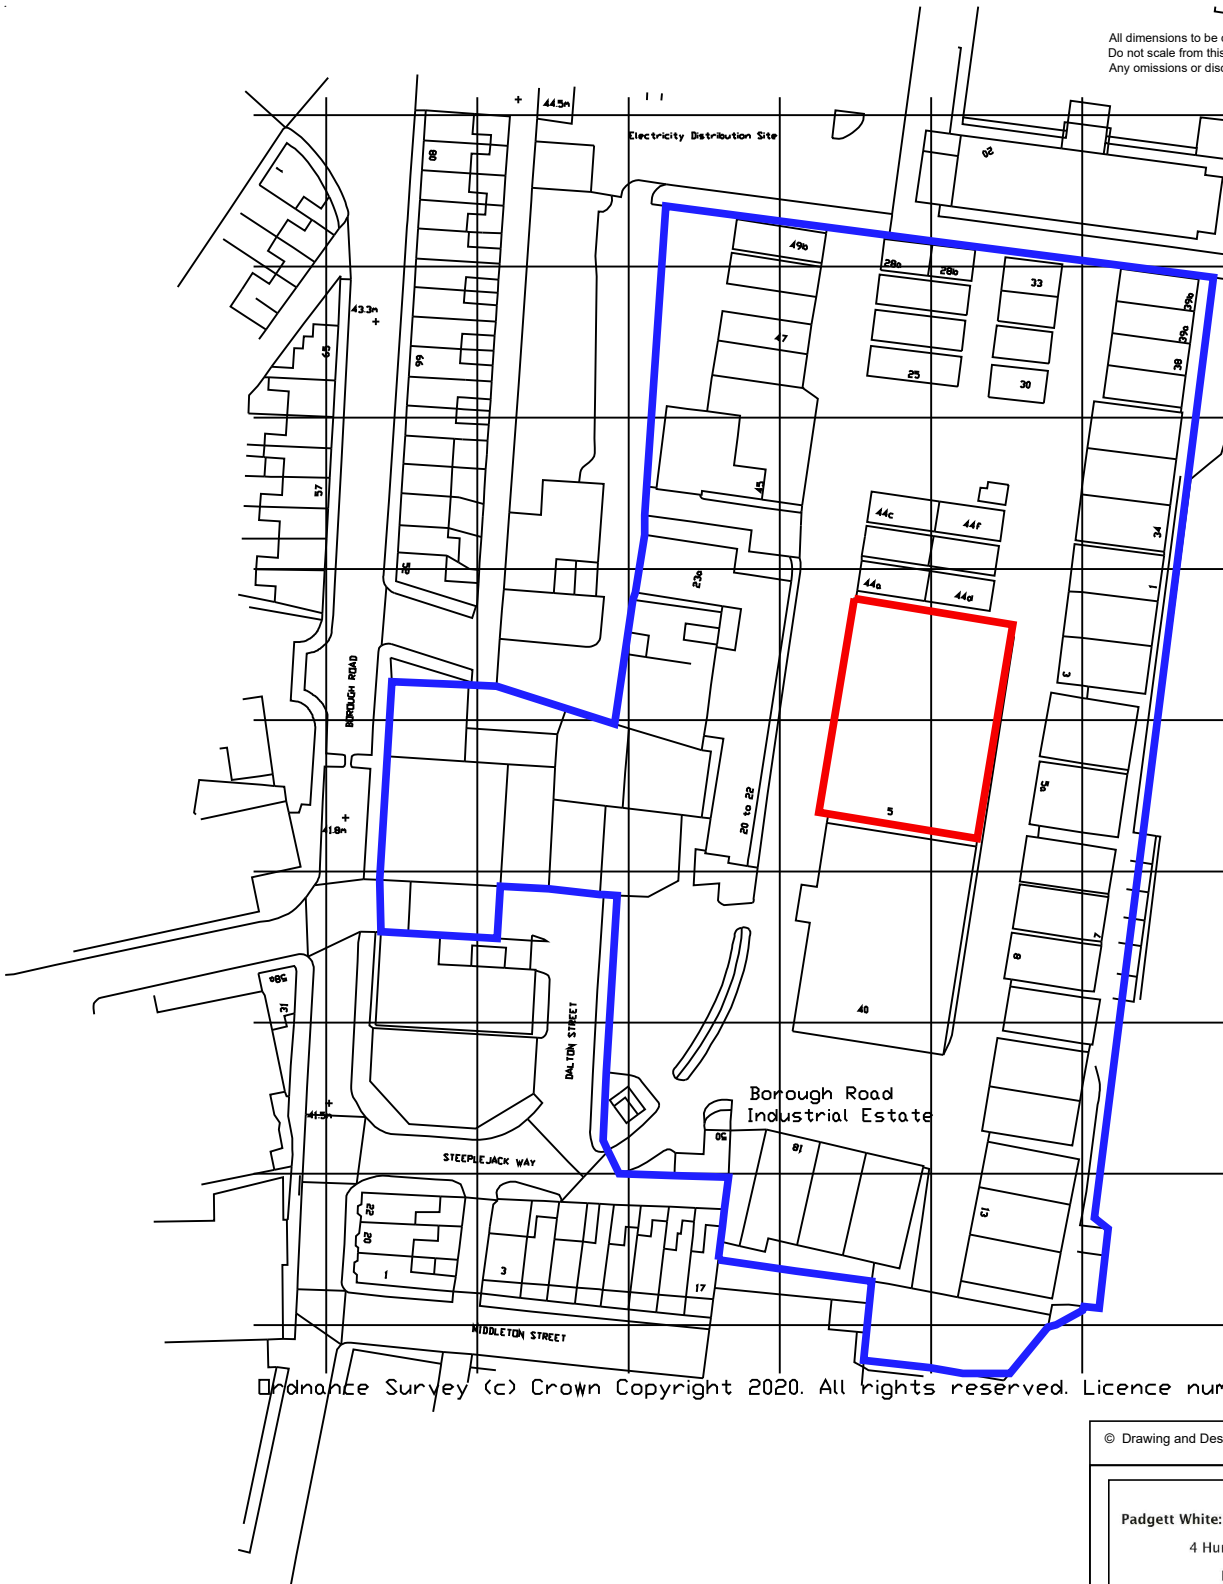

Ordnance Survey (c) Crown Copyright 2020. All rights reserved. Licence number 100022432

© Drawing and Design Copyright of:

Padgett White: architects Ltd.
The Dovecot
4 Hunwick Hall Farm
Church Lane
Hunwick, Crook
County Durham
DL15 0JS

T: 01388 665703
E: info@pw-architects.co.uk
W: www.pw-architects.co.uk



Project:
Proposed Demolition and Redevelopment
Unit 5 Steeplejack Way
Darlington
DL1 1TF

Client:
Harrison Properties Limited

Drawing:
Site Location Plan

| | | |
|------------------------------|----------------------------|----------------------|
| Scale: 1:1250 @ A4 | Date: March 2020 | Drawn: JMW |
|------------------------------|----------------------------|----------------------|

| | | |
|--------------------------|------------------------|-----------------|
| Proj. No.: 743 | Dwg. No.: 00 | Rev No.: |
|--------------------------|------------------------|-----------------|