




**TRELLIS PANEL INSTALLATION DETAIL
TYPE R9-10**
NTS @ A2

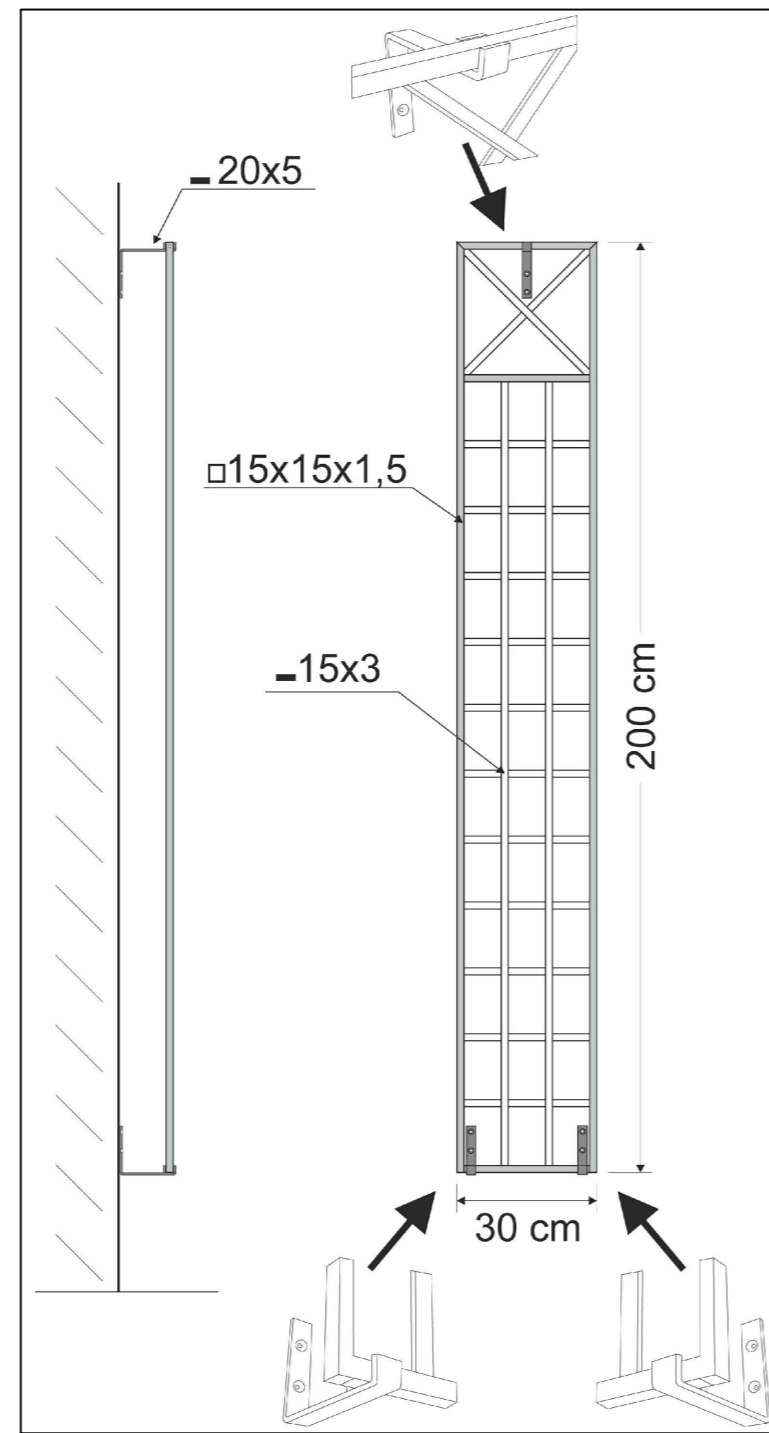

**TRELLIS PANEL INSTALLATION DETAIL
TYPE R9-2**
NTS @ A2

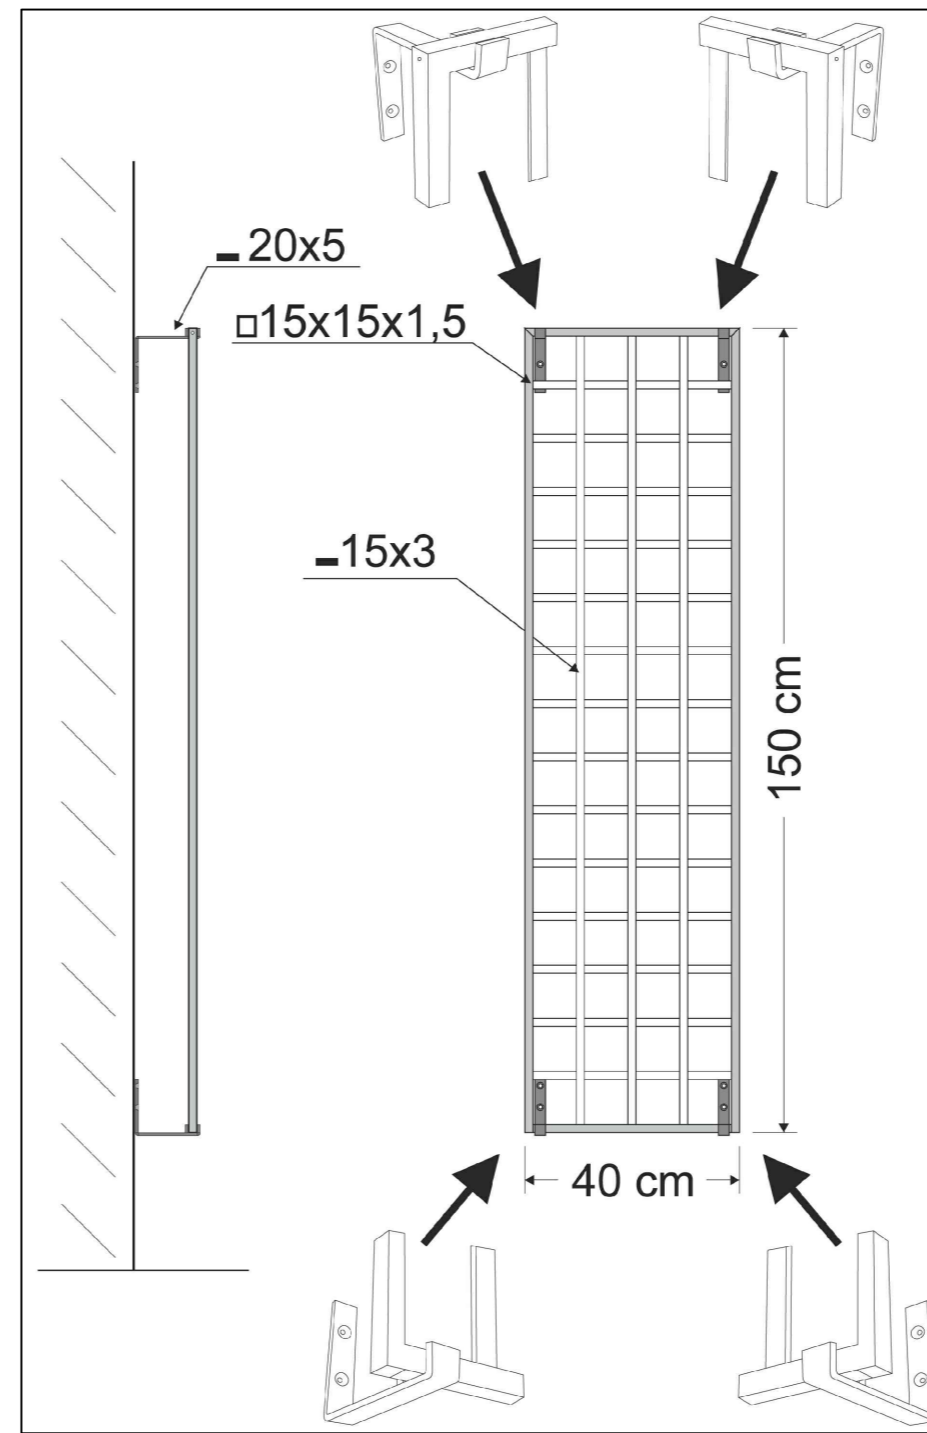

**TRELLIS PANEL INSTALLATION DETAIL
TYPE R9-14**
NTS @ A2

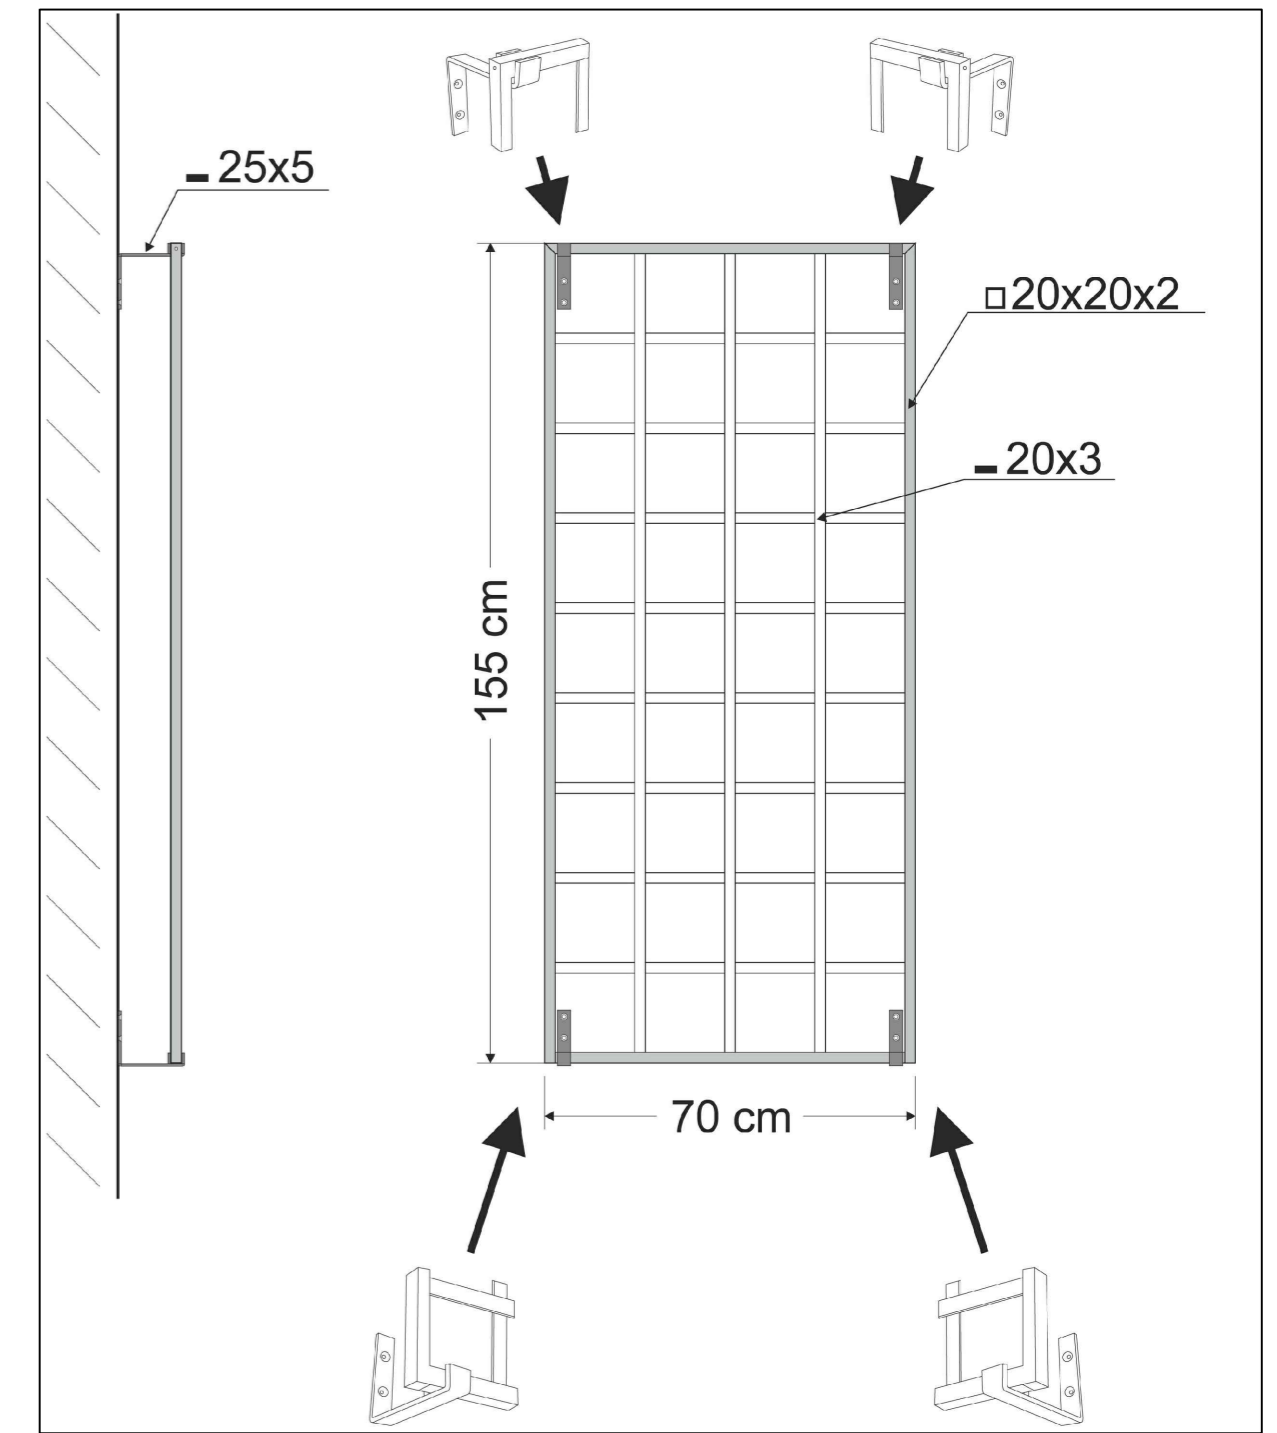

**TRELLIS PANEL INSTALLATION DETAIL
TYPE R9-12**
NTS @ A2

NOTES
All trellis panels supplied by www.classicgardenelements.co.uk.
Finish - galvanised and powder coated.
Colour - black RAL 9005.



**TRELLIS PANEL WALL FIXINGS
M8 Easyfix Shield Anchors**

Notes
8no. required per trellis panel types R9-10, R9-12, R9-14.
6no. required per trellis panel type R9-2.
Finish - Zinc Plated, yellow passivated.

CDM - SAFETY, HEALTH & ENVIRONMENTAL INFORMATION
Principal Designer: **Darlington Borough Council**

In addition to the hazards/ risks normally associated with the types of work detailed on this drawing, note the following project specific risks which require attention/ mitigation by the contractor undertaking the works:

Construction: **Drilling into listed buildings - fragile masonry etc.**
Maintenance/ Cleaning: **Risk of trellis coming loose as a result of building deterioration/ vandalism.**

Decommissioning/ Demolition: **As above.**

It is assumed that all works will be carried out by a competent contractor, working where appropriate, to their own approved method statement. This is not an exhaustive list and reference must be made to the Construction Phase Plan or Health and Safety File and any additional Risk Assessment documents available.

Rev	Description	By	Chk	Date	NOTES - IF IN DOUBT, ASK
--	Initial issue for comment/ approval.	CS	LHa	21.12.20	1. All dimensions are in millimetres. 2. All levels are shown in metres Above Ordnance Datum (AOD). 3. All levels and dimensions are to be checked on site by the site manager/contractor prior to commencing any works or ordering any materials. 4. This drawing is to be viewed in conjunction with all other detailed drawings and specifications from all members of the design team. 5. Any conflicts/discrepancies are to be highlighted to Southern Green prior to commencing works or ordering any materials.
A	Drawing status updated - issued for listed building consent application.	CS	LHa	22.12.20	

1233_PROJECT DARLING PHASE 1

Darlington Borough Council

Trellis Wall Panel Installation Details

1233_700 Rev A

As Shown @ A2 21.12.20 DL3 7QH

Drawing Issue Status

Comment/ Approval Contract
 Costing Construction
 Planning Record Dwg
 Tender BIM

© Copyright and all intellectual property rights remain vested in Southern Green Ltd

SouthernGreen

0191 440 0034
www.southerngreen.co.uk
studio@southerngreen.co.uk