

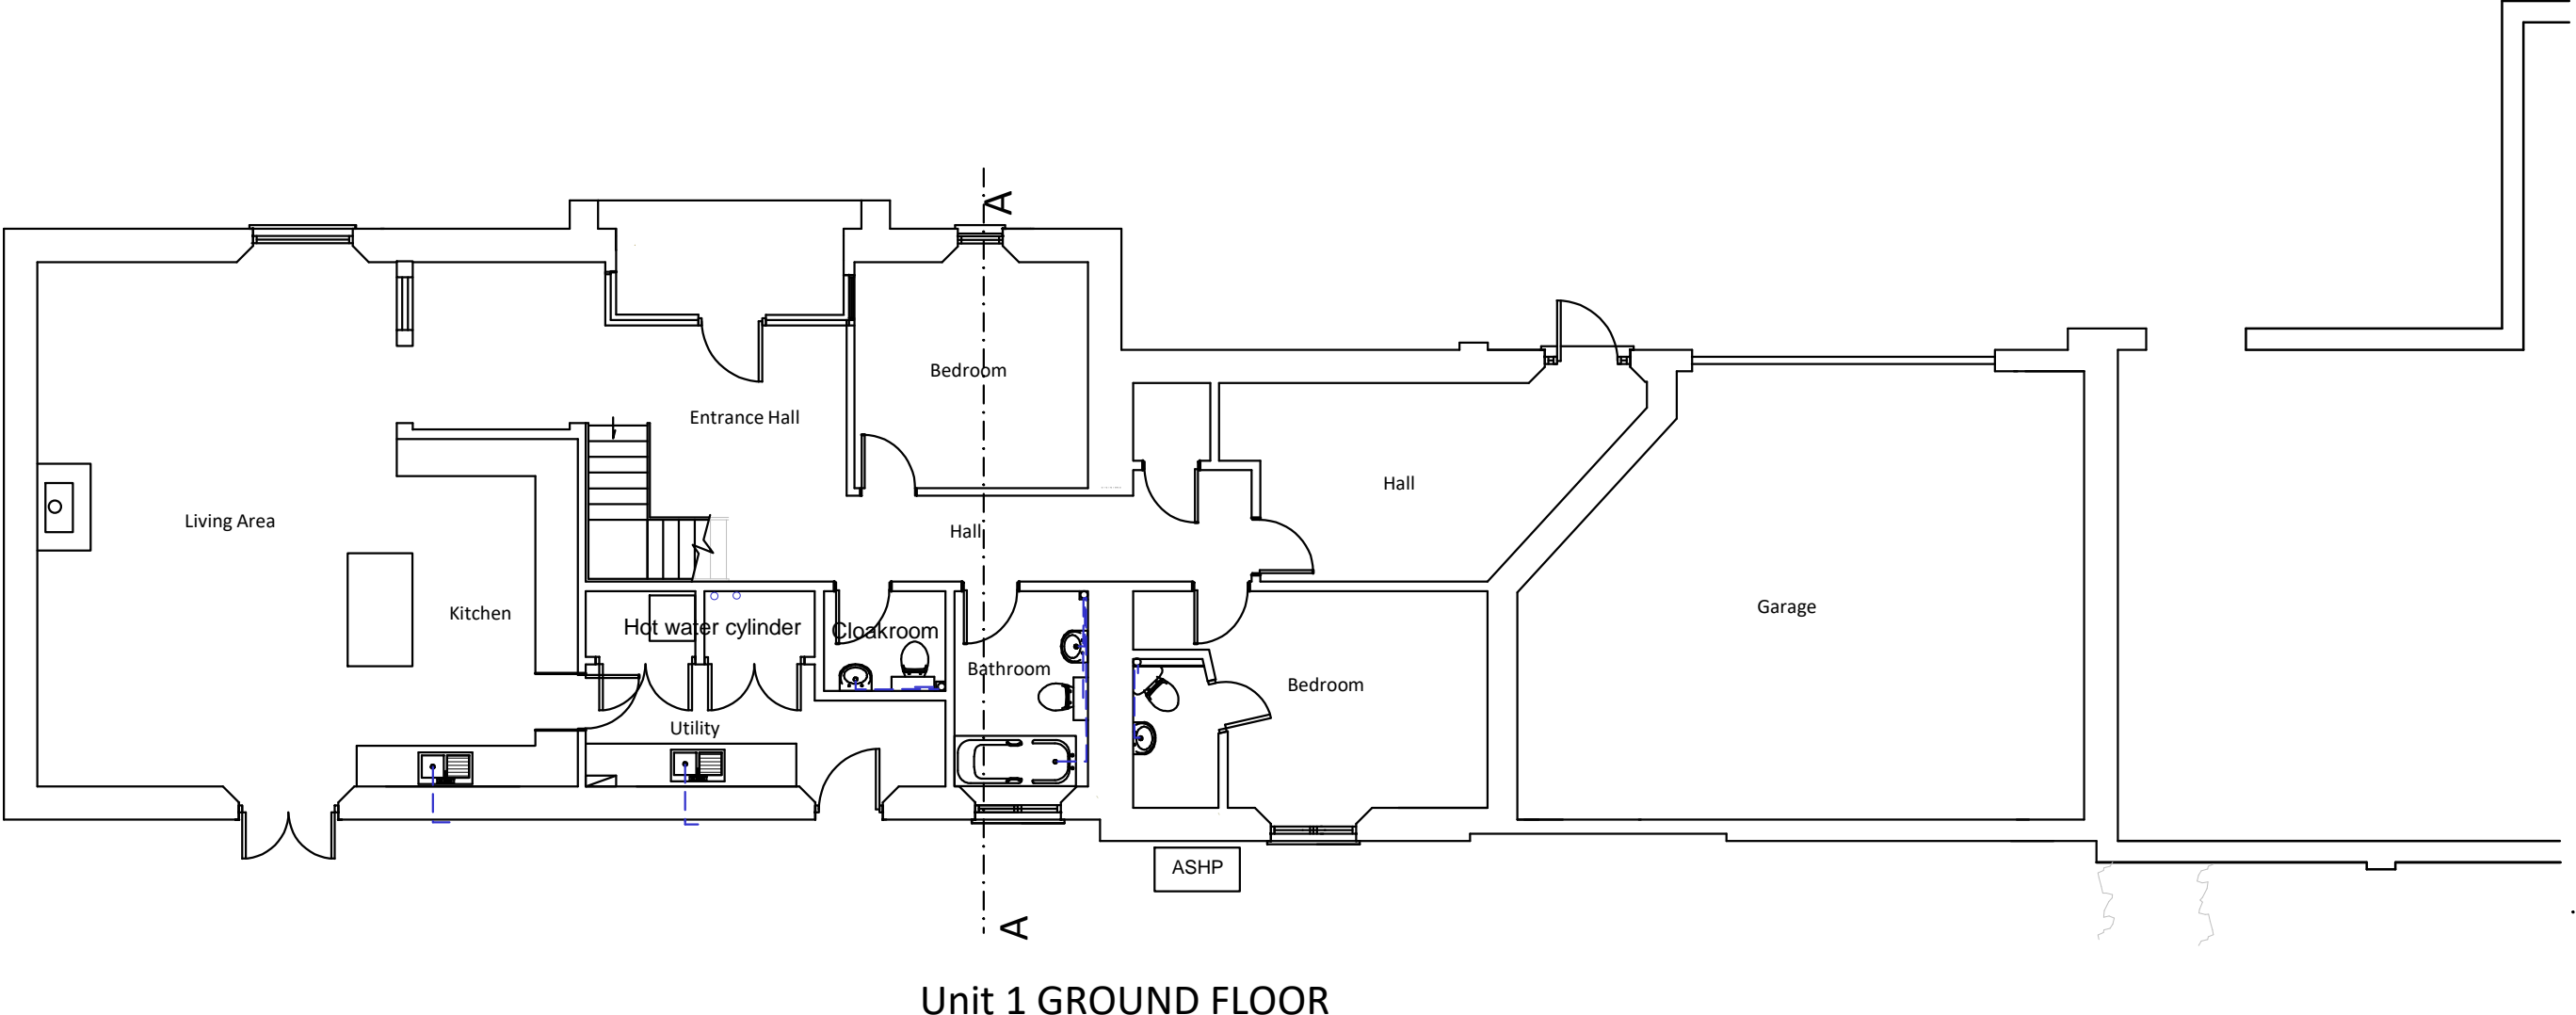
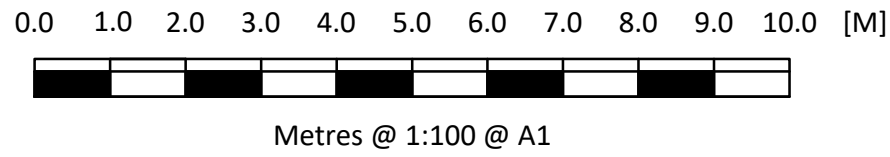
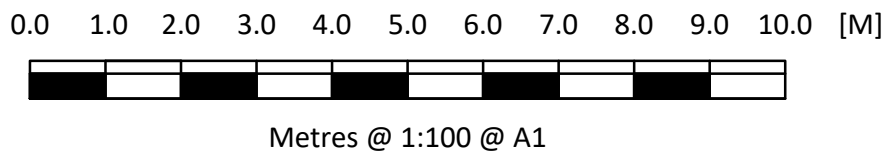


EXISTING PLAN FOR THE LONG BARN, MARKSHALL LANE, MARKSHALL, NORWICH, NR14 8QP

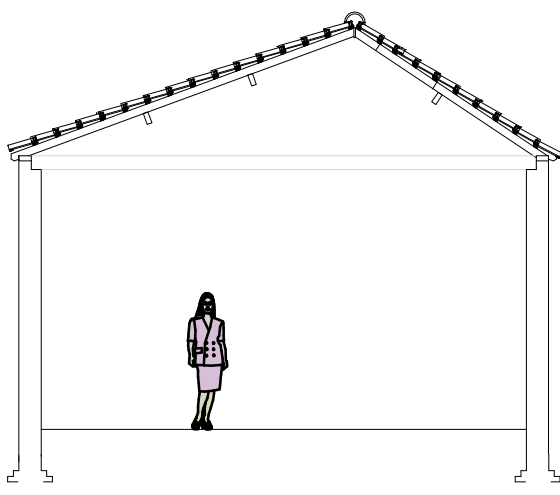

EXISTING

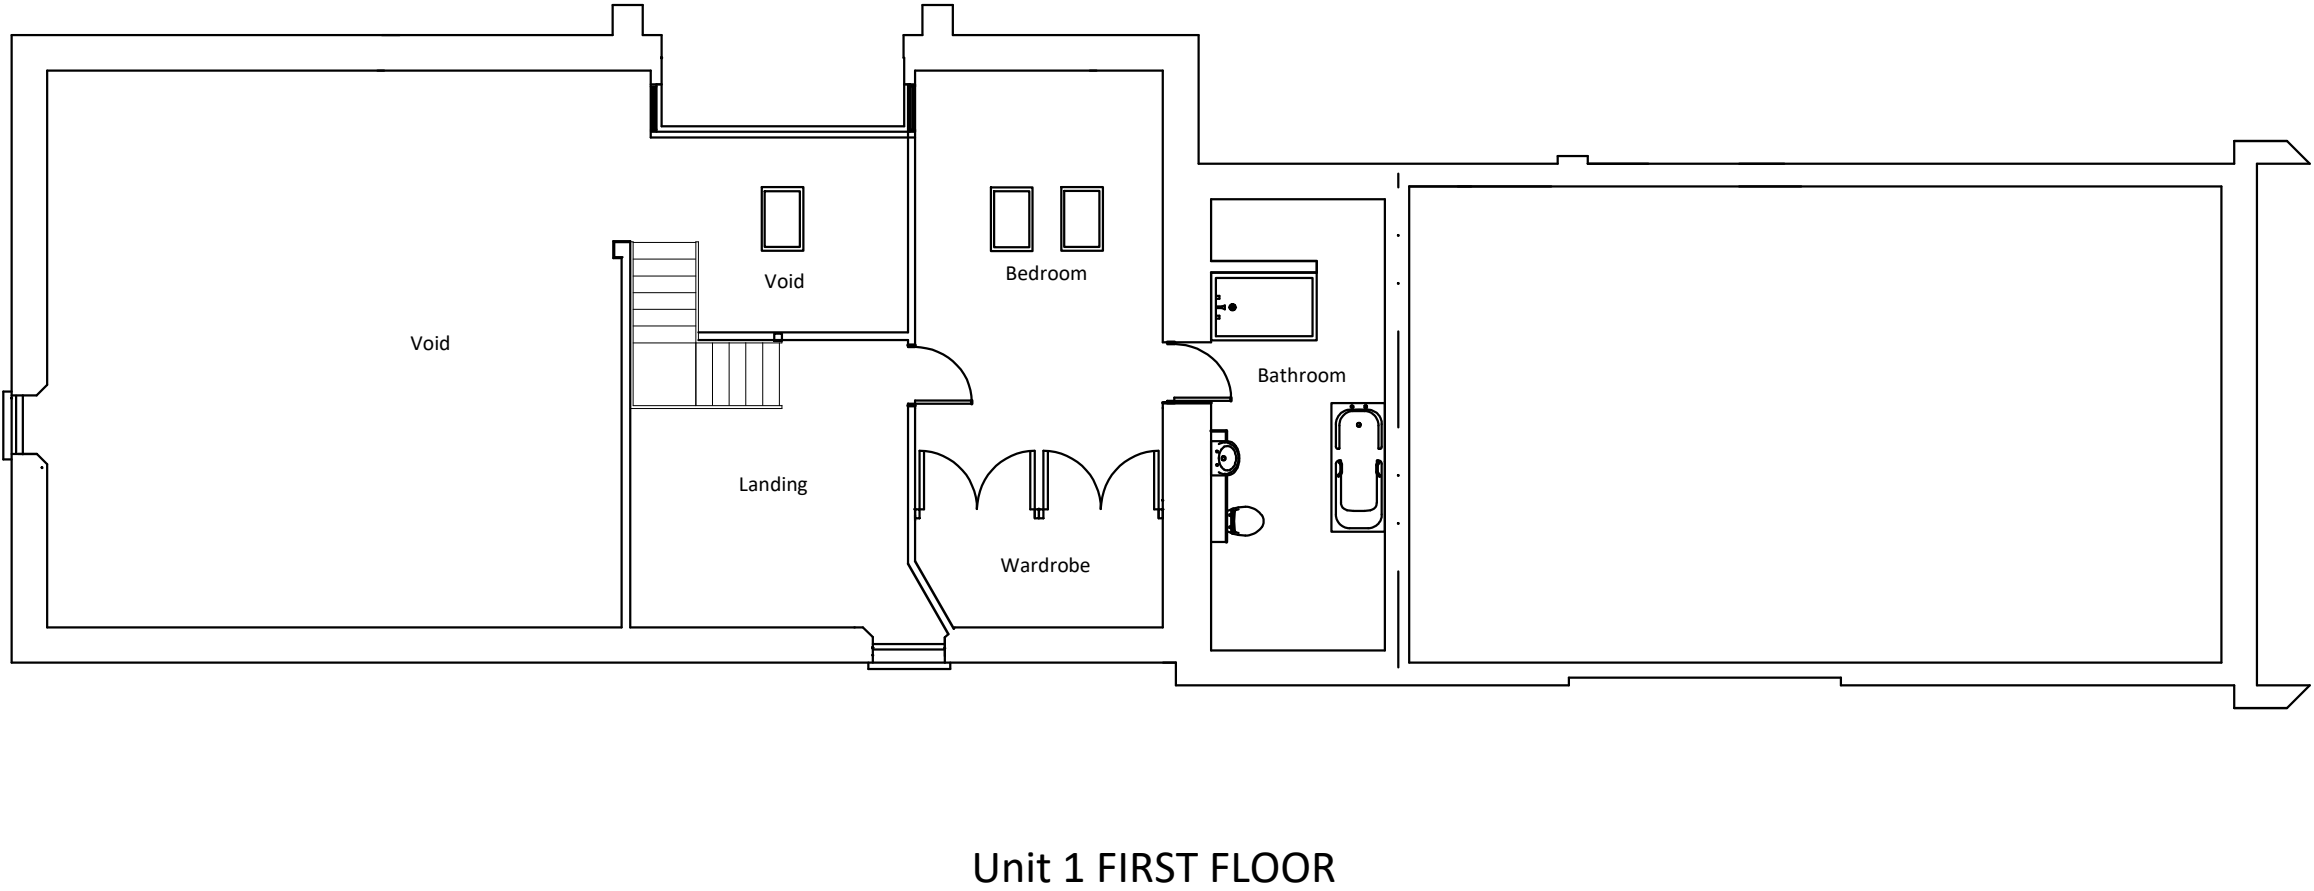

Amendments ref 1640-2-B Planning 17.12.20

K GARNHAM DESIGN

01603 616884 • www.kgarnham.co.uk
info@kgarnham.co.uk

Project - Proposed Conversion of Integral Garage to Accommodation at Long Barn, Markshall Lane, Markshall, Norwich, NR14 8QP	Client - Mr & Mrs D Baldwin	Scale - as dwg	Drawing Number - 1640
		Drawn By - KGG	Sheet Number - 2
		Date - 11.10.2020	Revision Number - 8

© This drawing is the copyright of Garnham Limited
K Garnham Design is a trading name of Garnham Limited. Registered Office: The Cuffs, St Leonards Road, Norwich, NR1 4NQ.
Registered in England. No. 8729978. VAT No. 178 4704 71.