



# PROPOSED PLAN FOR THE LONG BARN, MARKSHALL LANE, MARKSHALL, NORFOLK

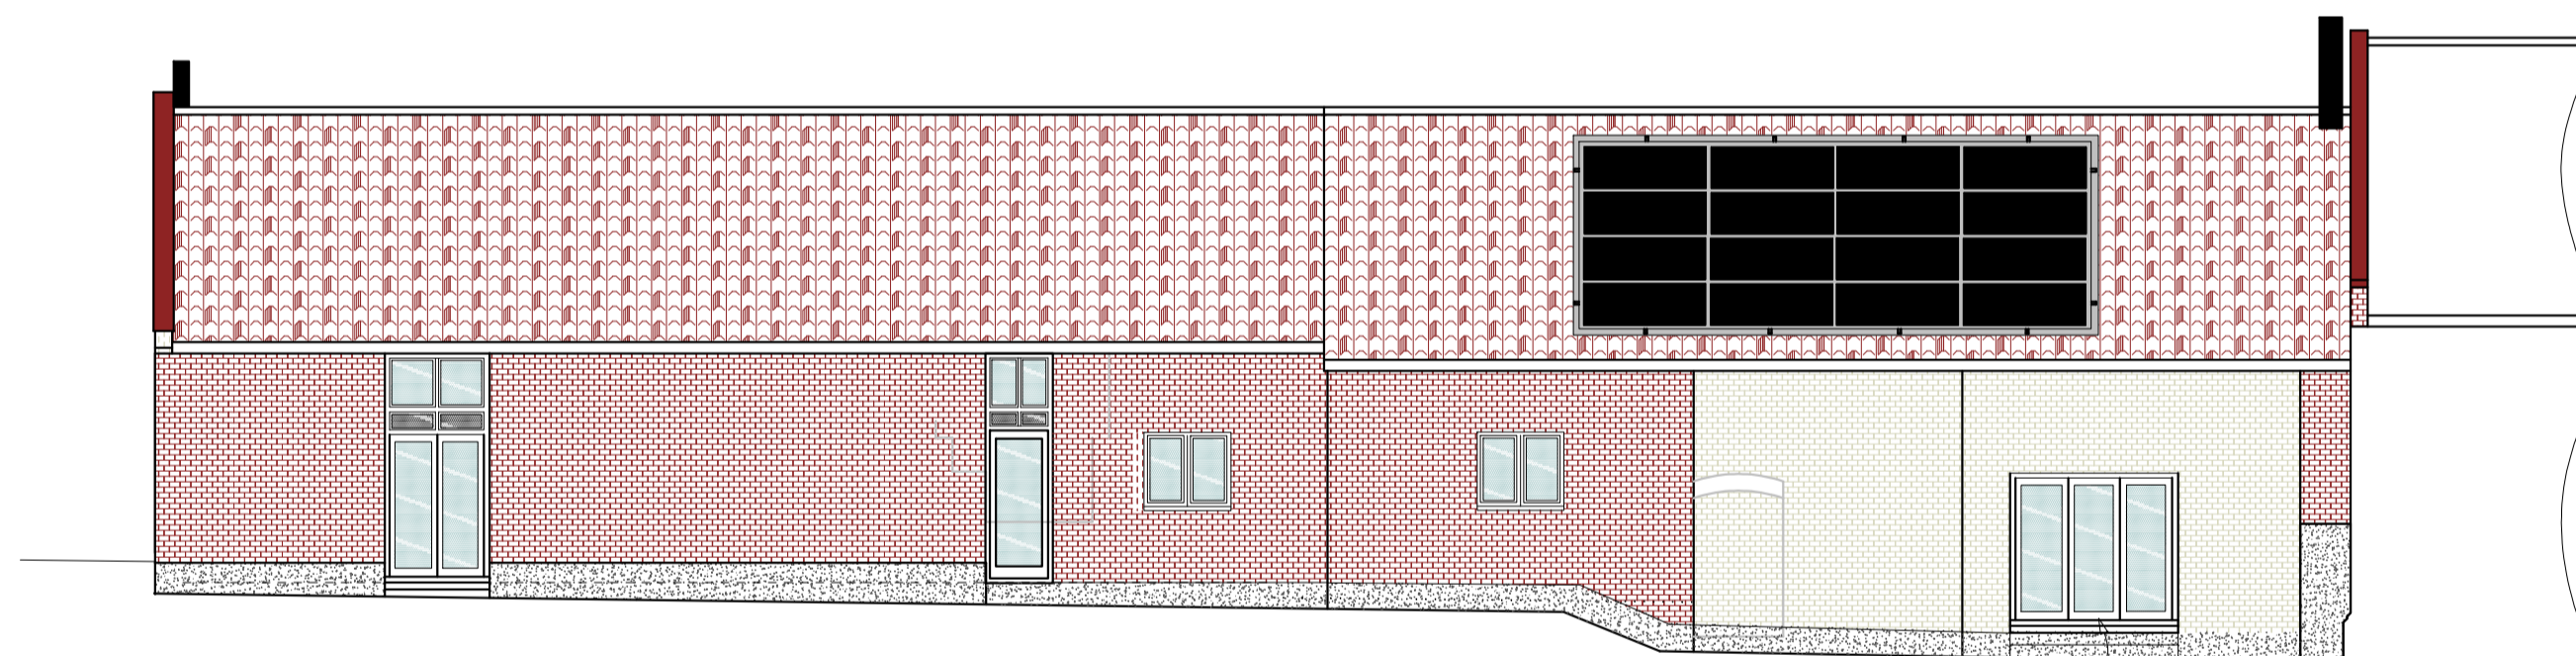


North East Elevation Proposed

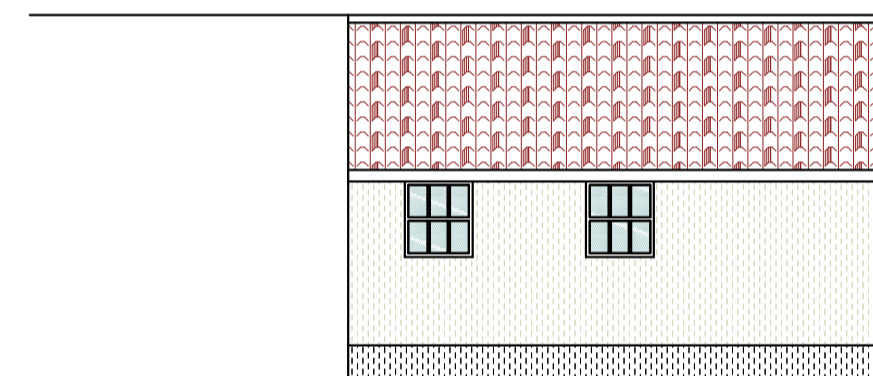


South West Elevation Proposed


New timber framed bi folds (grey painted finish) set into carefully prepared opening.

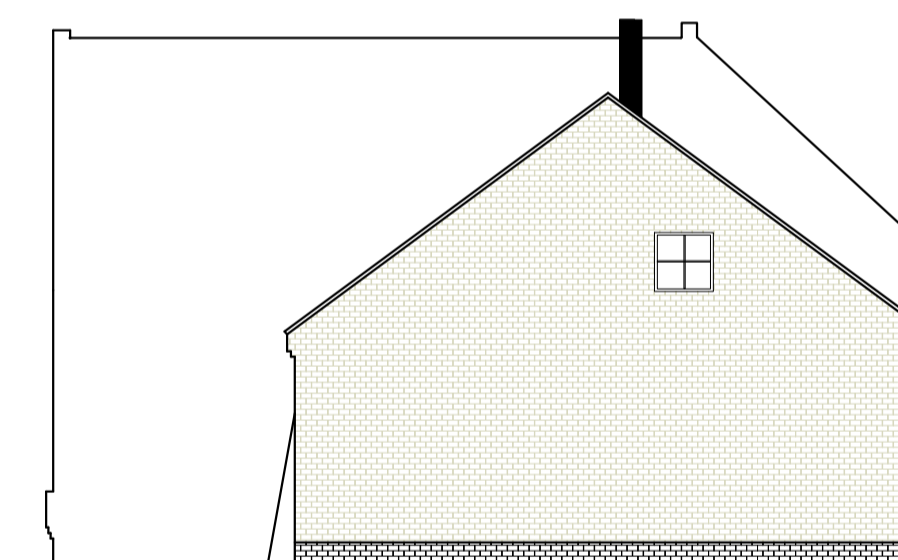


North West Elevation Proposed

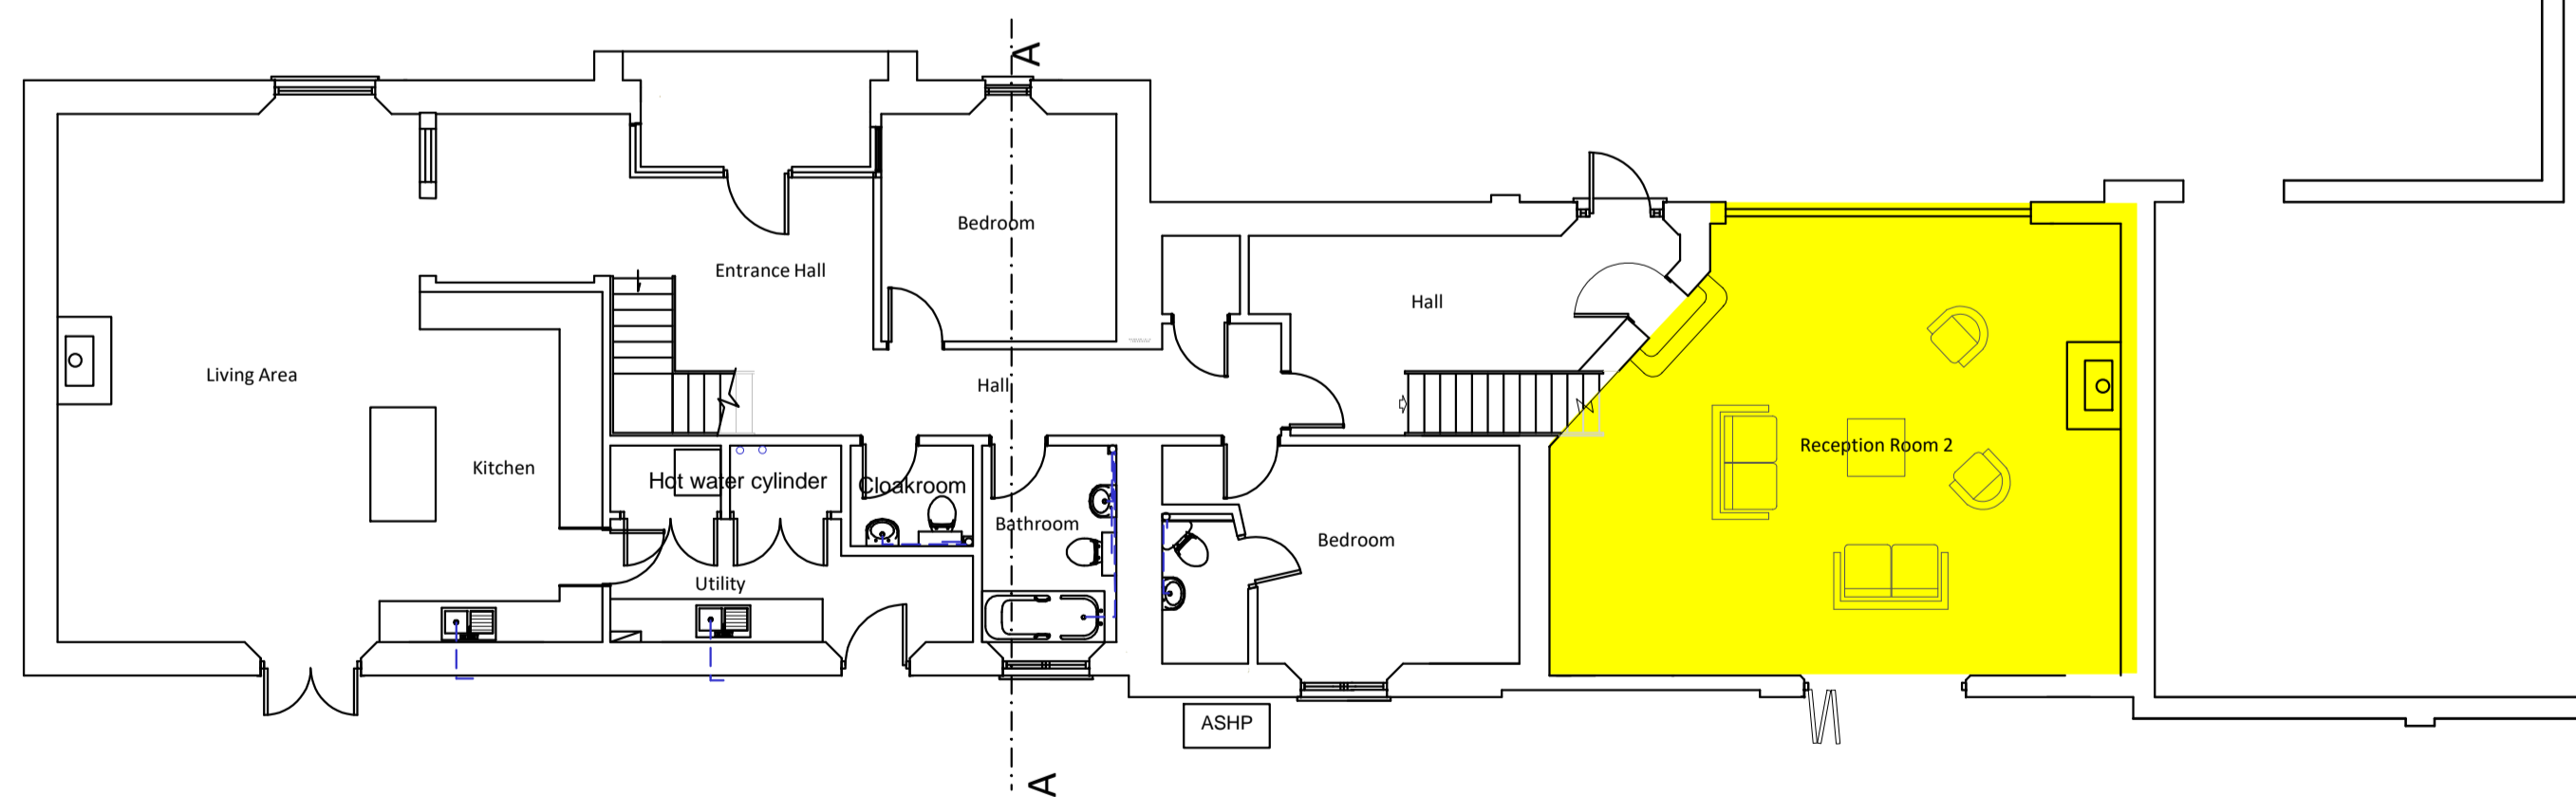

PROPOSED GROUND FLOOR

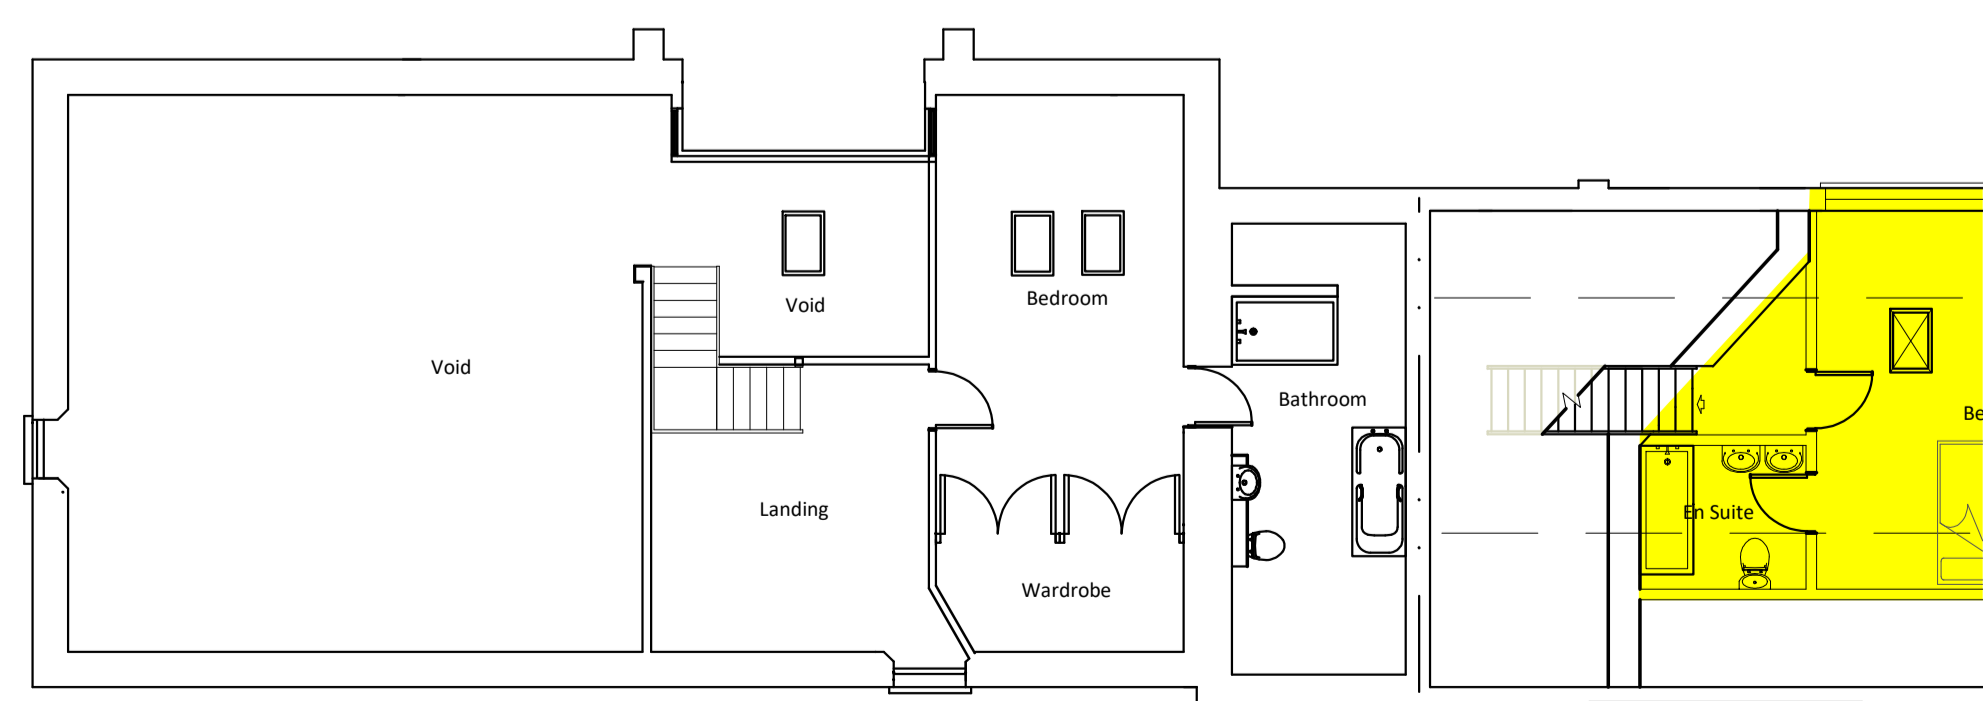

PROPOSED FIRST FLOOR

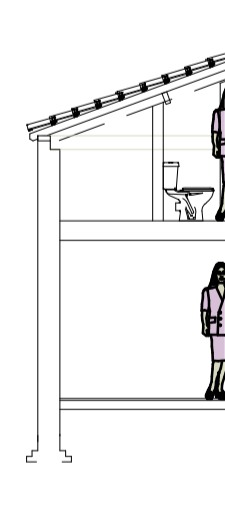

Indic