
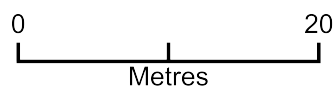


70 Prince's Road, Hull, HU5 2SE

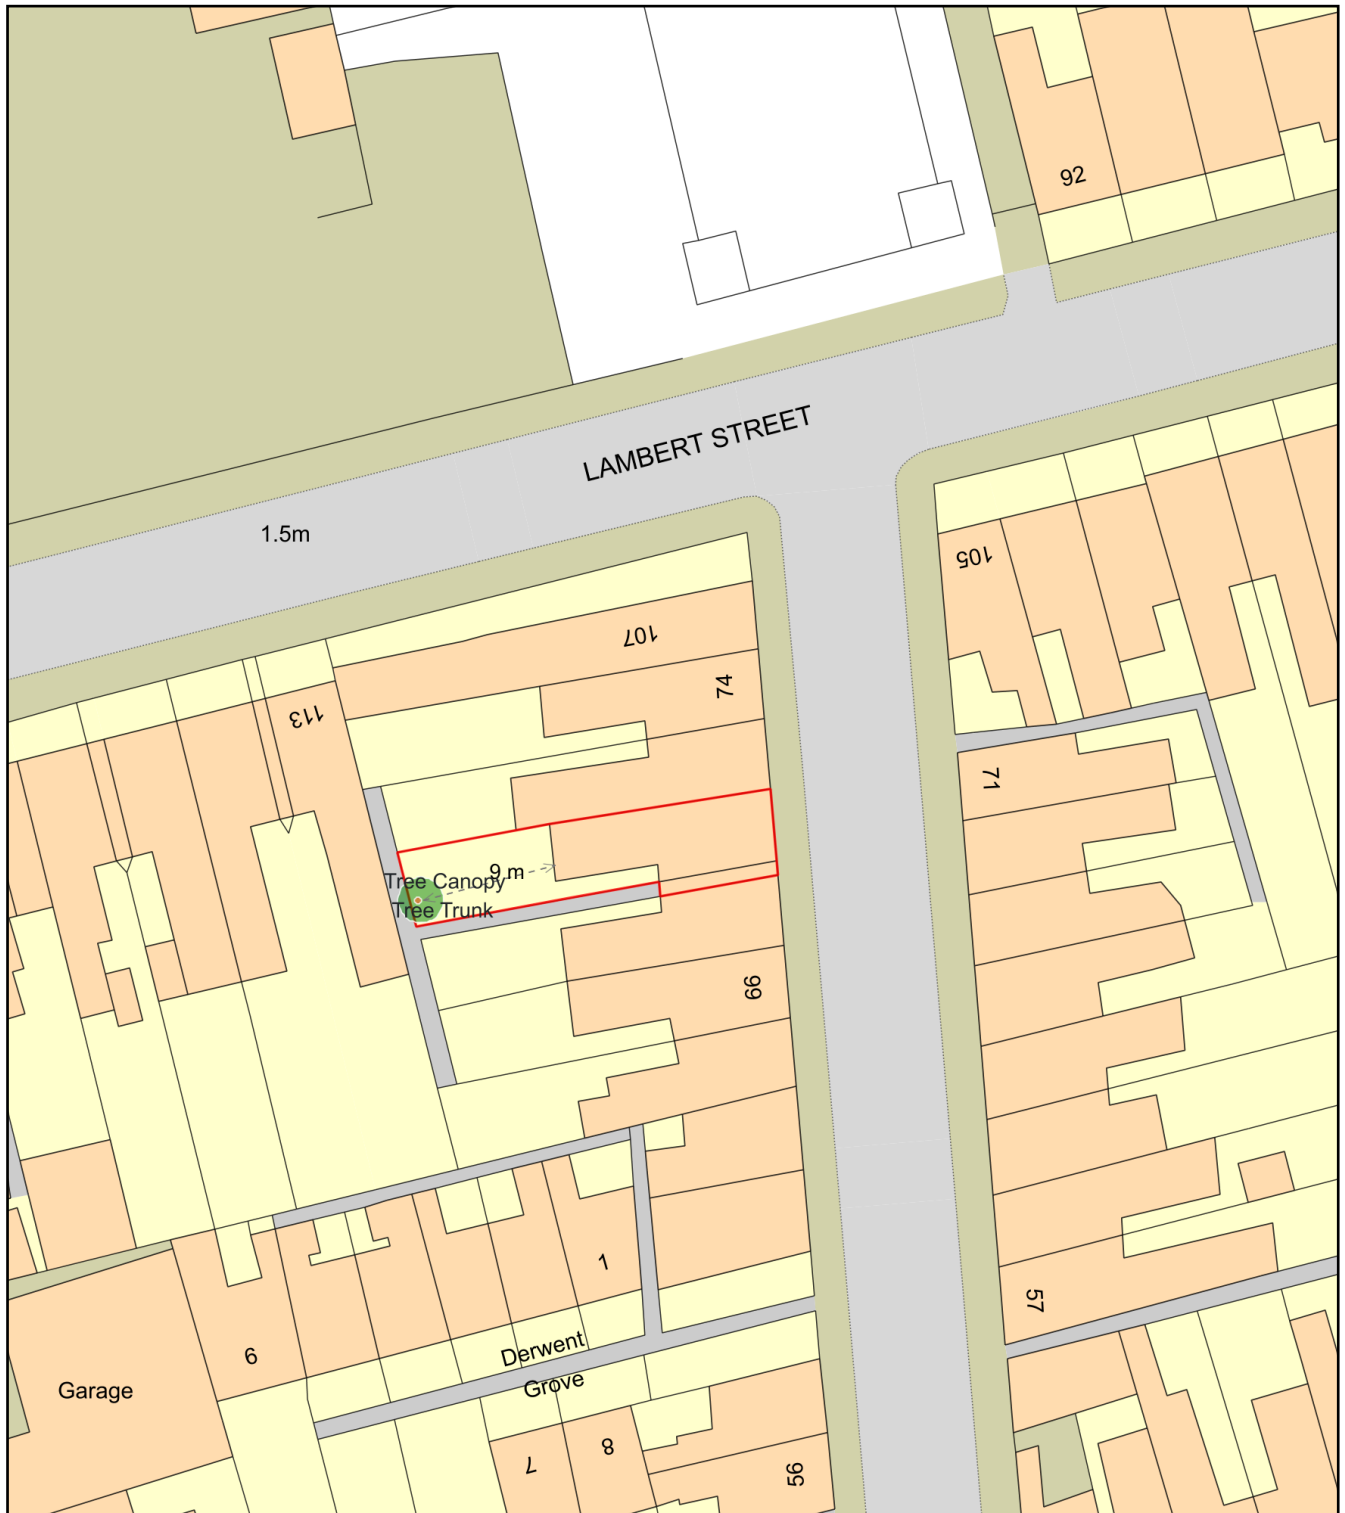

Plan Produced for: James Coupland

Date Produced: 14 Oct 2020

Plan Reference Number: TQRQM20288200435803

Scale: 1:500 @ A4