



SCALE OF METRES - 1:50

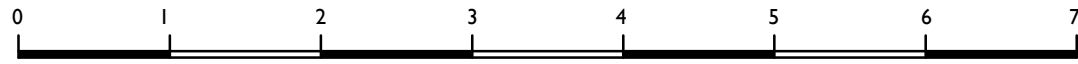

Please note that this drawing is COPYRIGHT and shall not be reproduced or made use of without the express permission of Ingleby and Hobson Architects LTD RIBA who retain the intellectual ownership of the design.

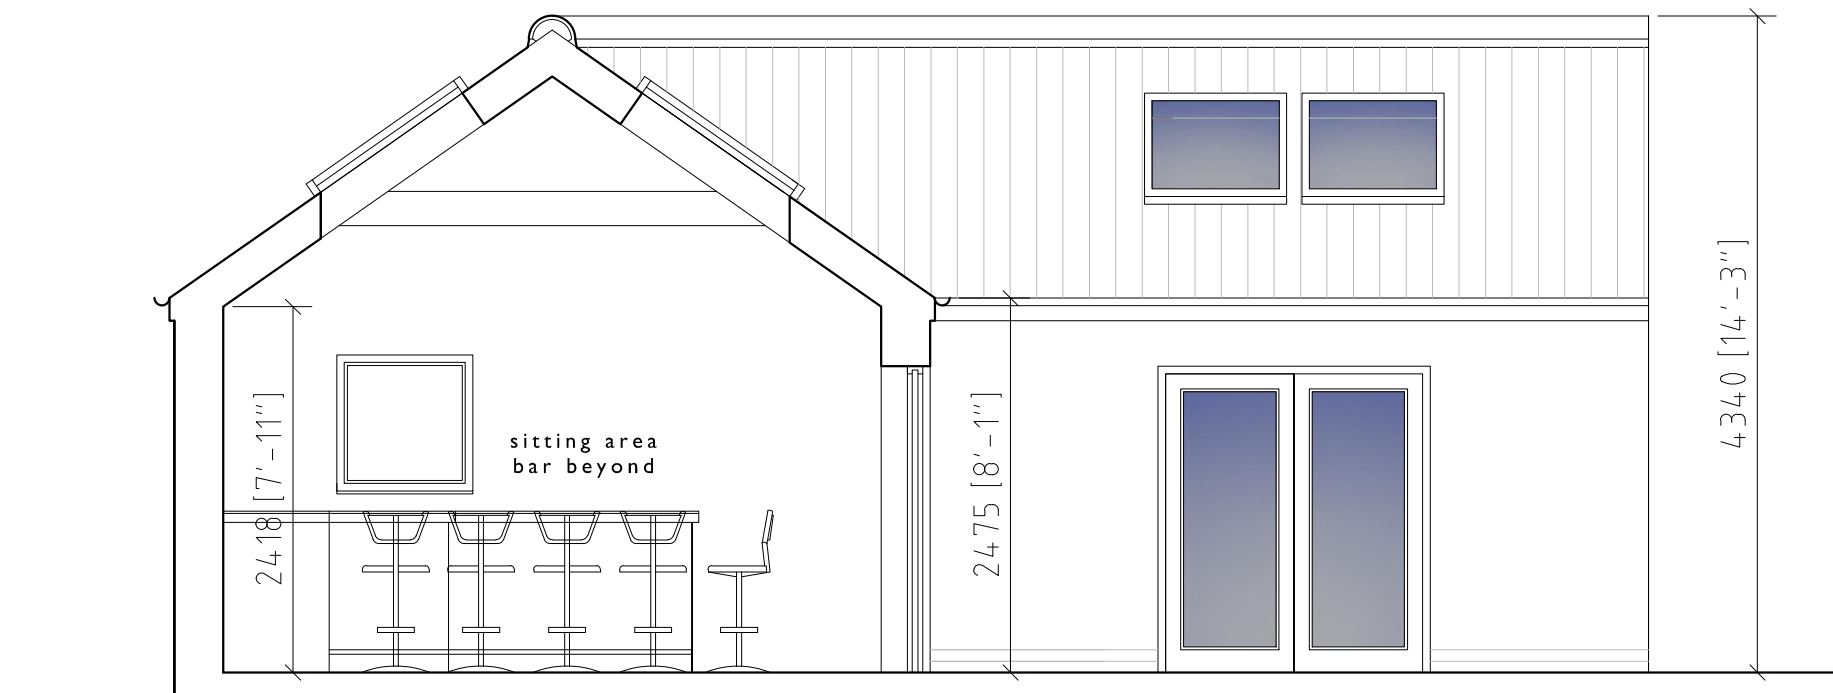

INGLEBY & HOBSON ARCHITECTS LTD FIRST FLOOR 28 LAIRGATE BEVERLEY EAST YORKSHIRE TEL: 01482 868690 EMAIL: inghob@gmail.com

PROPOSED OUTBUILDING AT 363 INGS ROAD, KINGSTON UPON HULL, HU7 4UY

SECTION A-A AS PROPOSED

SCALE: 1:50 @ A3

DECEMBER 2020

DRAWN: J W

DRAWING NO:2465/P5/REV C