


DO NOT SCALE - IF IN DOUBT ASK - THIS IS NOT A BILL OF QUANTITIES

Document for approval only  
**NOT FOR CONSTRUCTION**  
Copy for construction will be issued following approval

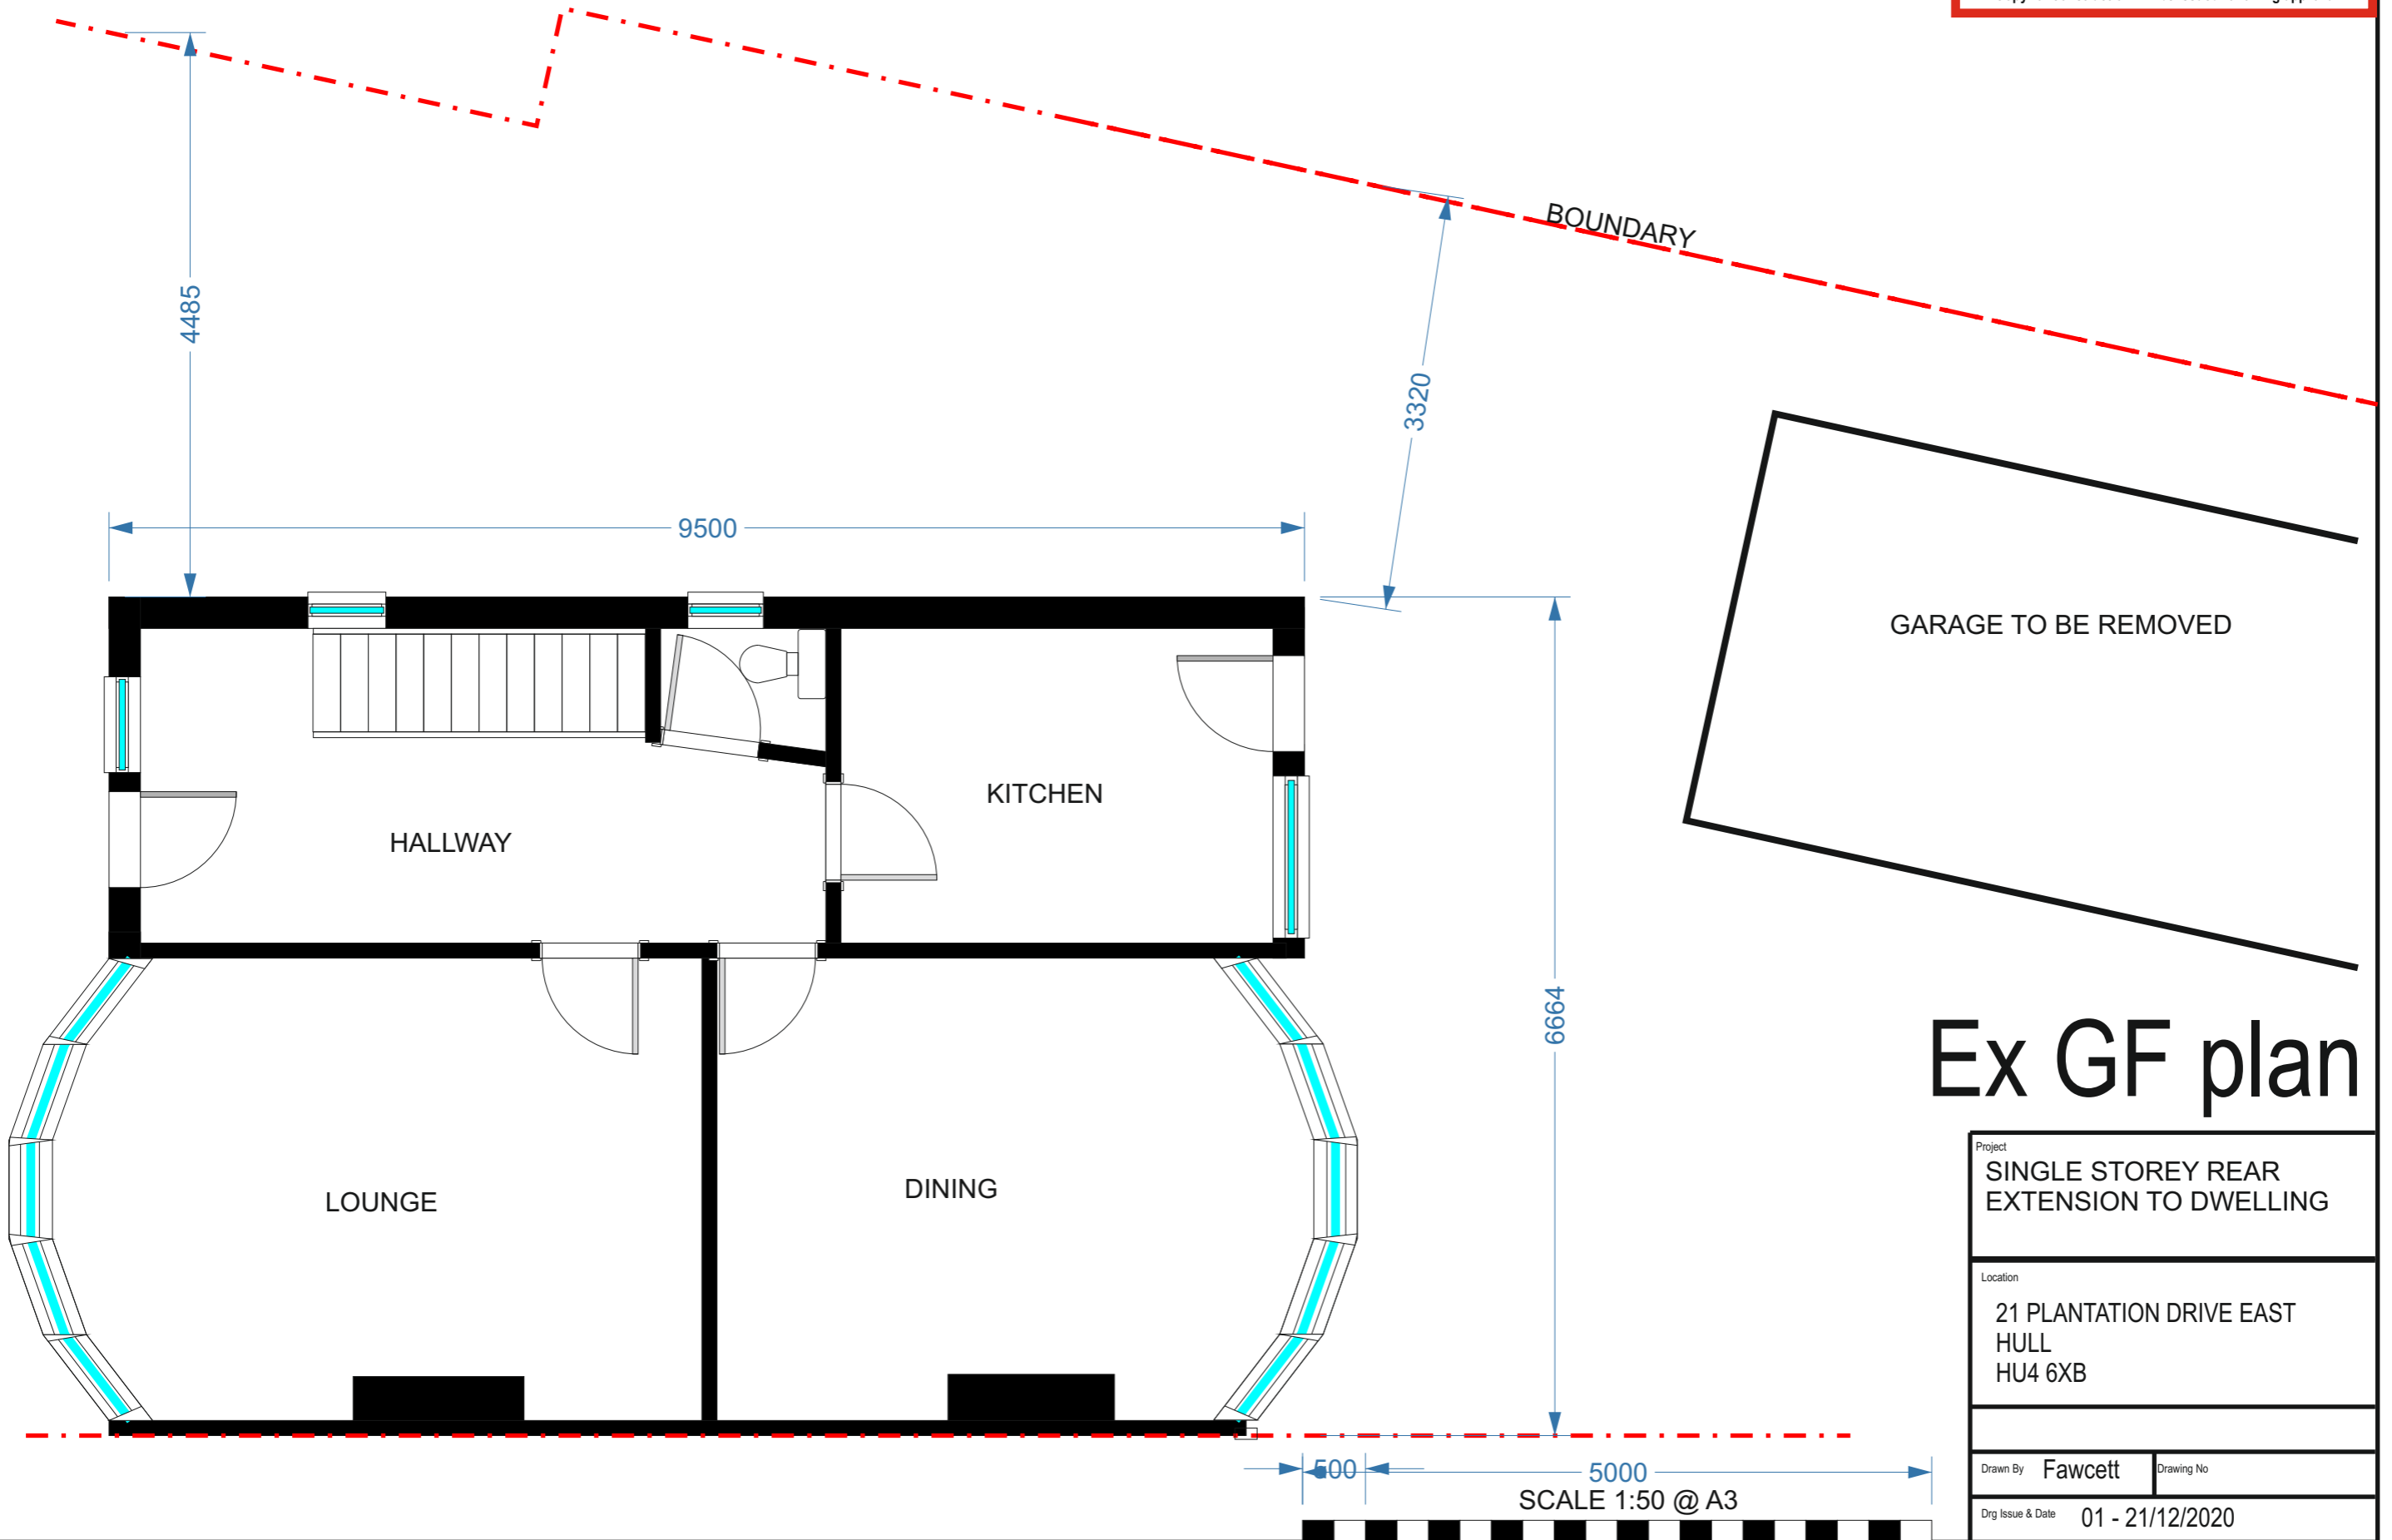

# Ex GF plan

Project SINGLE STOREY REAR EXTENSION TO DWELLING	
Location 21 PLANTATION DRIVE EAST HULL HU4 6XB	
Drawn By Fawcett	Drawing No
Drg Issue & Date 01 - 21/12/2020	