


DO NOT SCALE - IF IN DOUBT ASK - THIS IS NOT A BILL OF QUANTITIES

Document for approval only
NOT FOR CONSTRUCTION
Copy for construction will be issued following approval

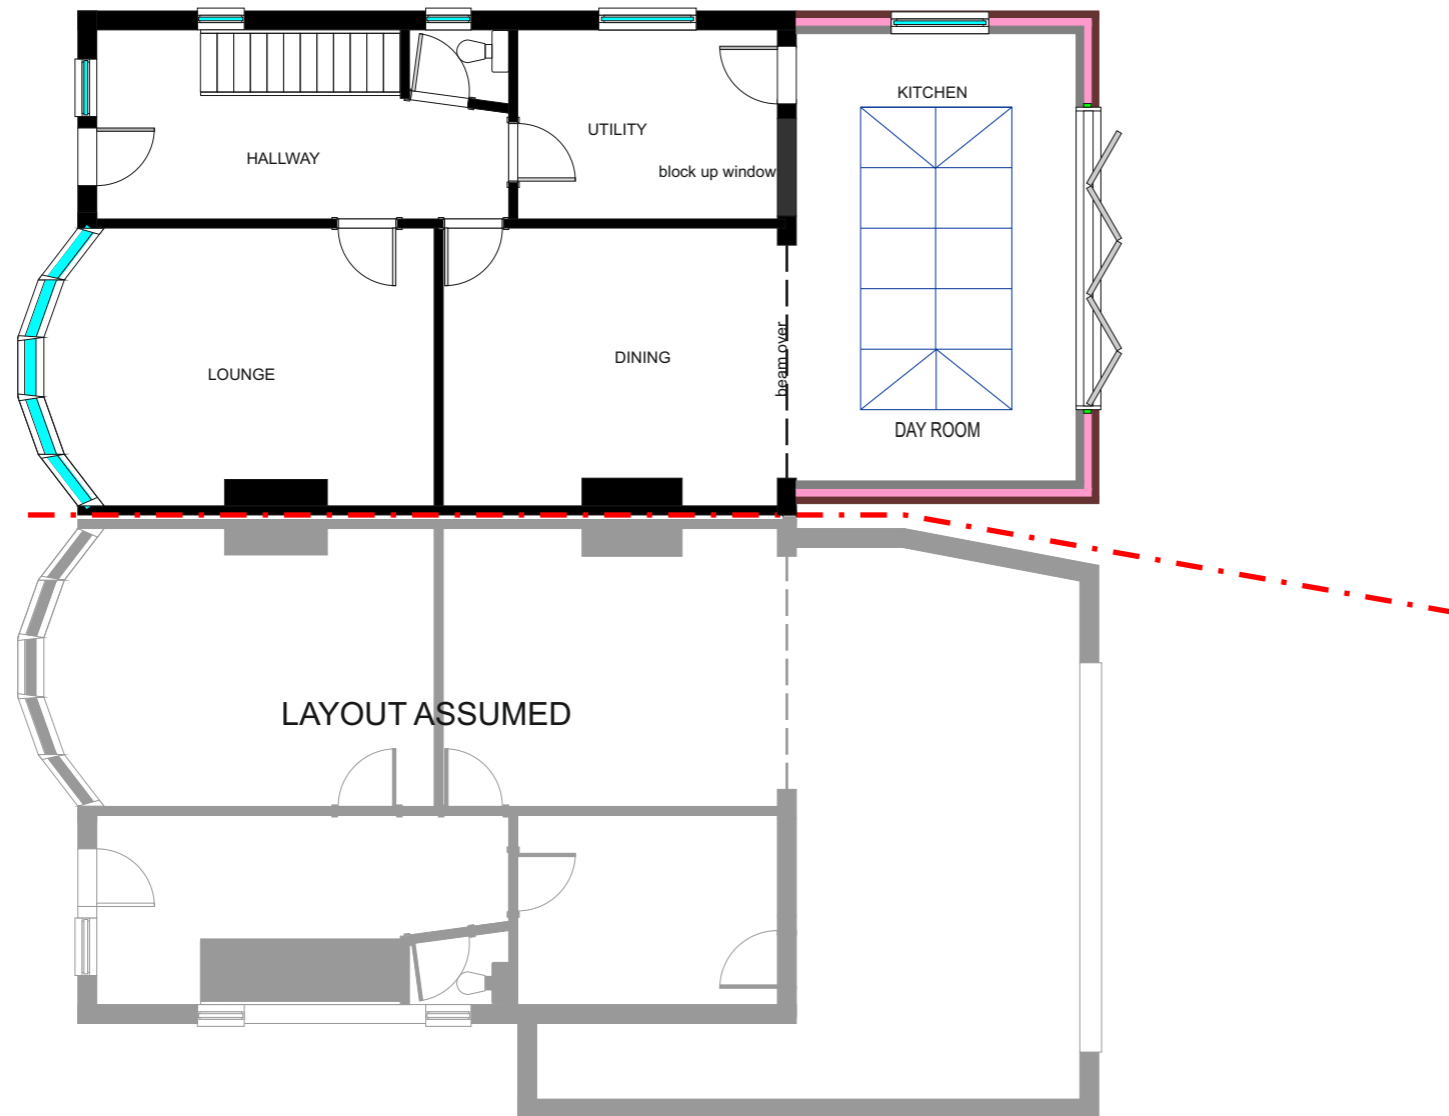

Pr GF plan
with adjoining

Project SINGLE STOREY REAR EXTENSION TO DWELLING	
Location 21 PLANTATION DRIVE EAST HULL HU4 6XB	
Drawn By Fawcett	Drawing No
Drg Issue & Date 01 - 21/12/2020	

