


Existing Ground Floor Plan (1:100)




Existing Front Elevation (1:100)



Existing Entrance Right Hand Gable Elevation (1:100)

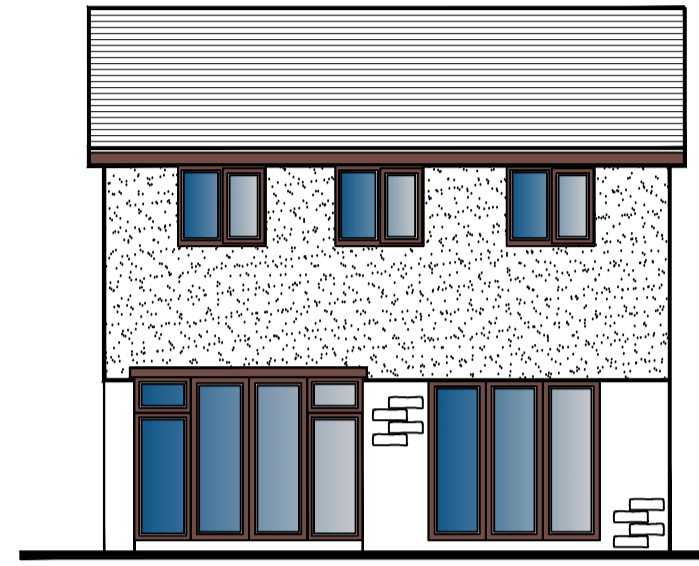

Existing Rear Elevation (1:100)

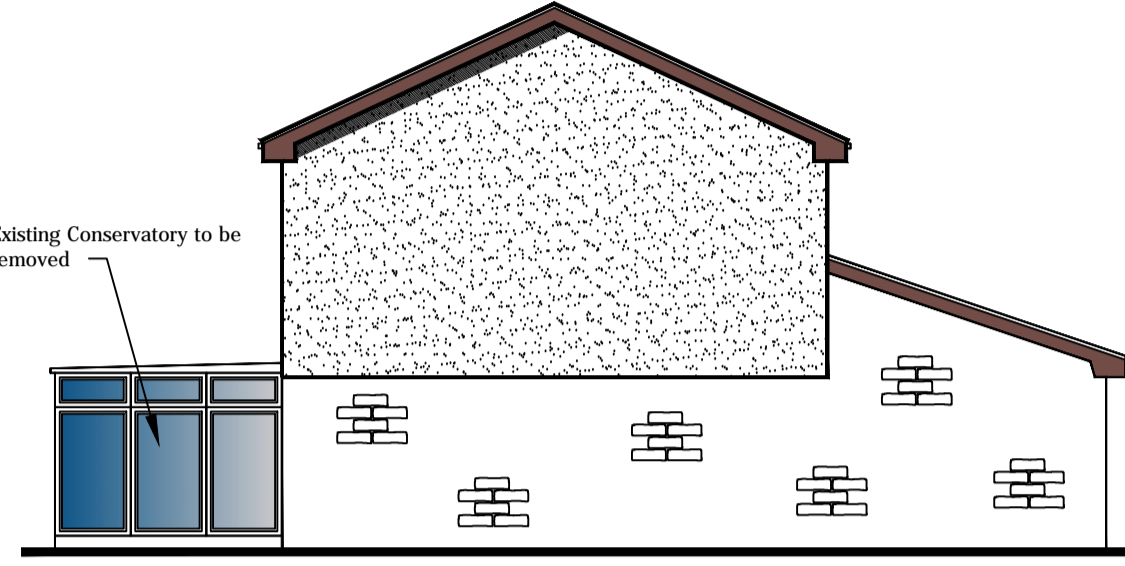


Existing Left Hand Gable Elevation (1:100)



Proposed Site Plan (1:200)


Site Plan (1:500)

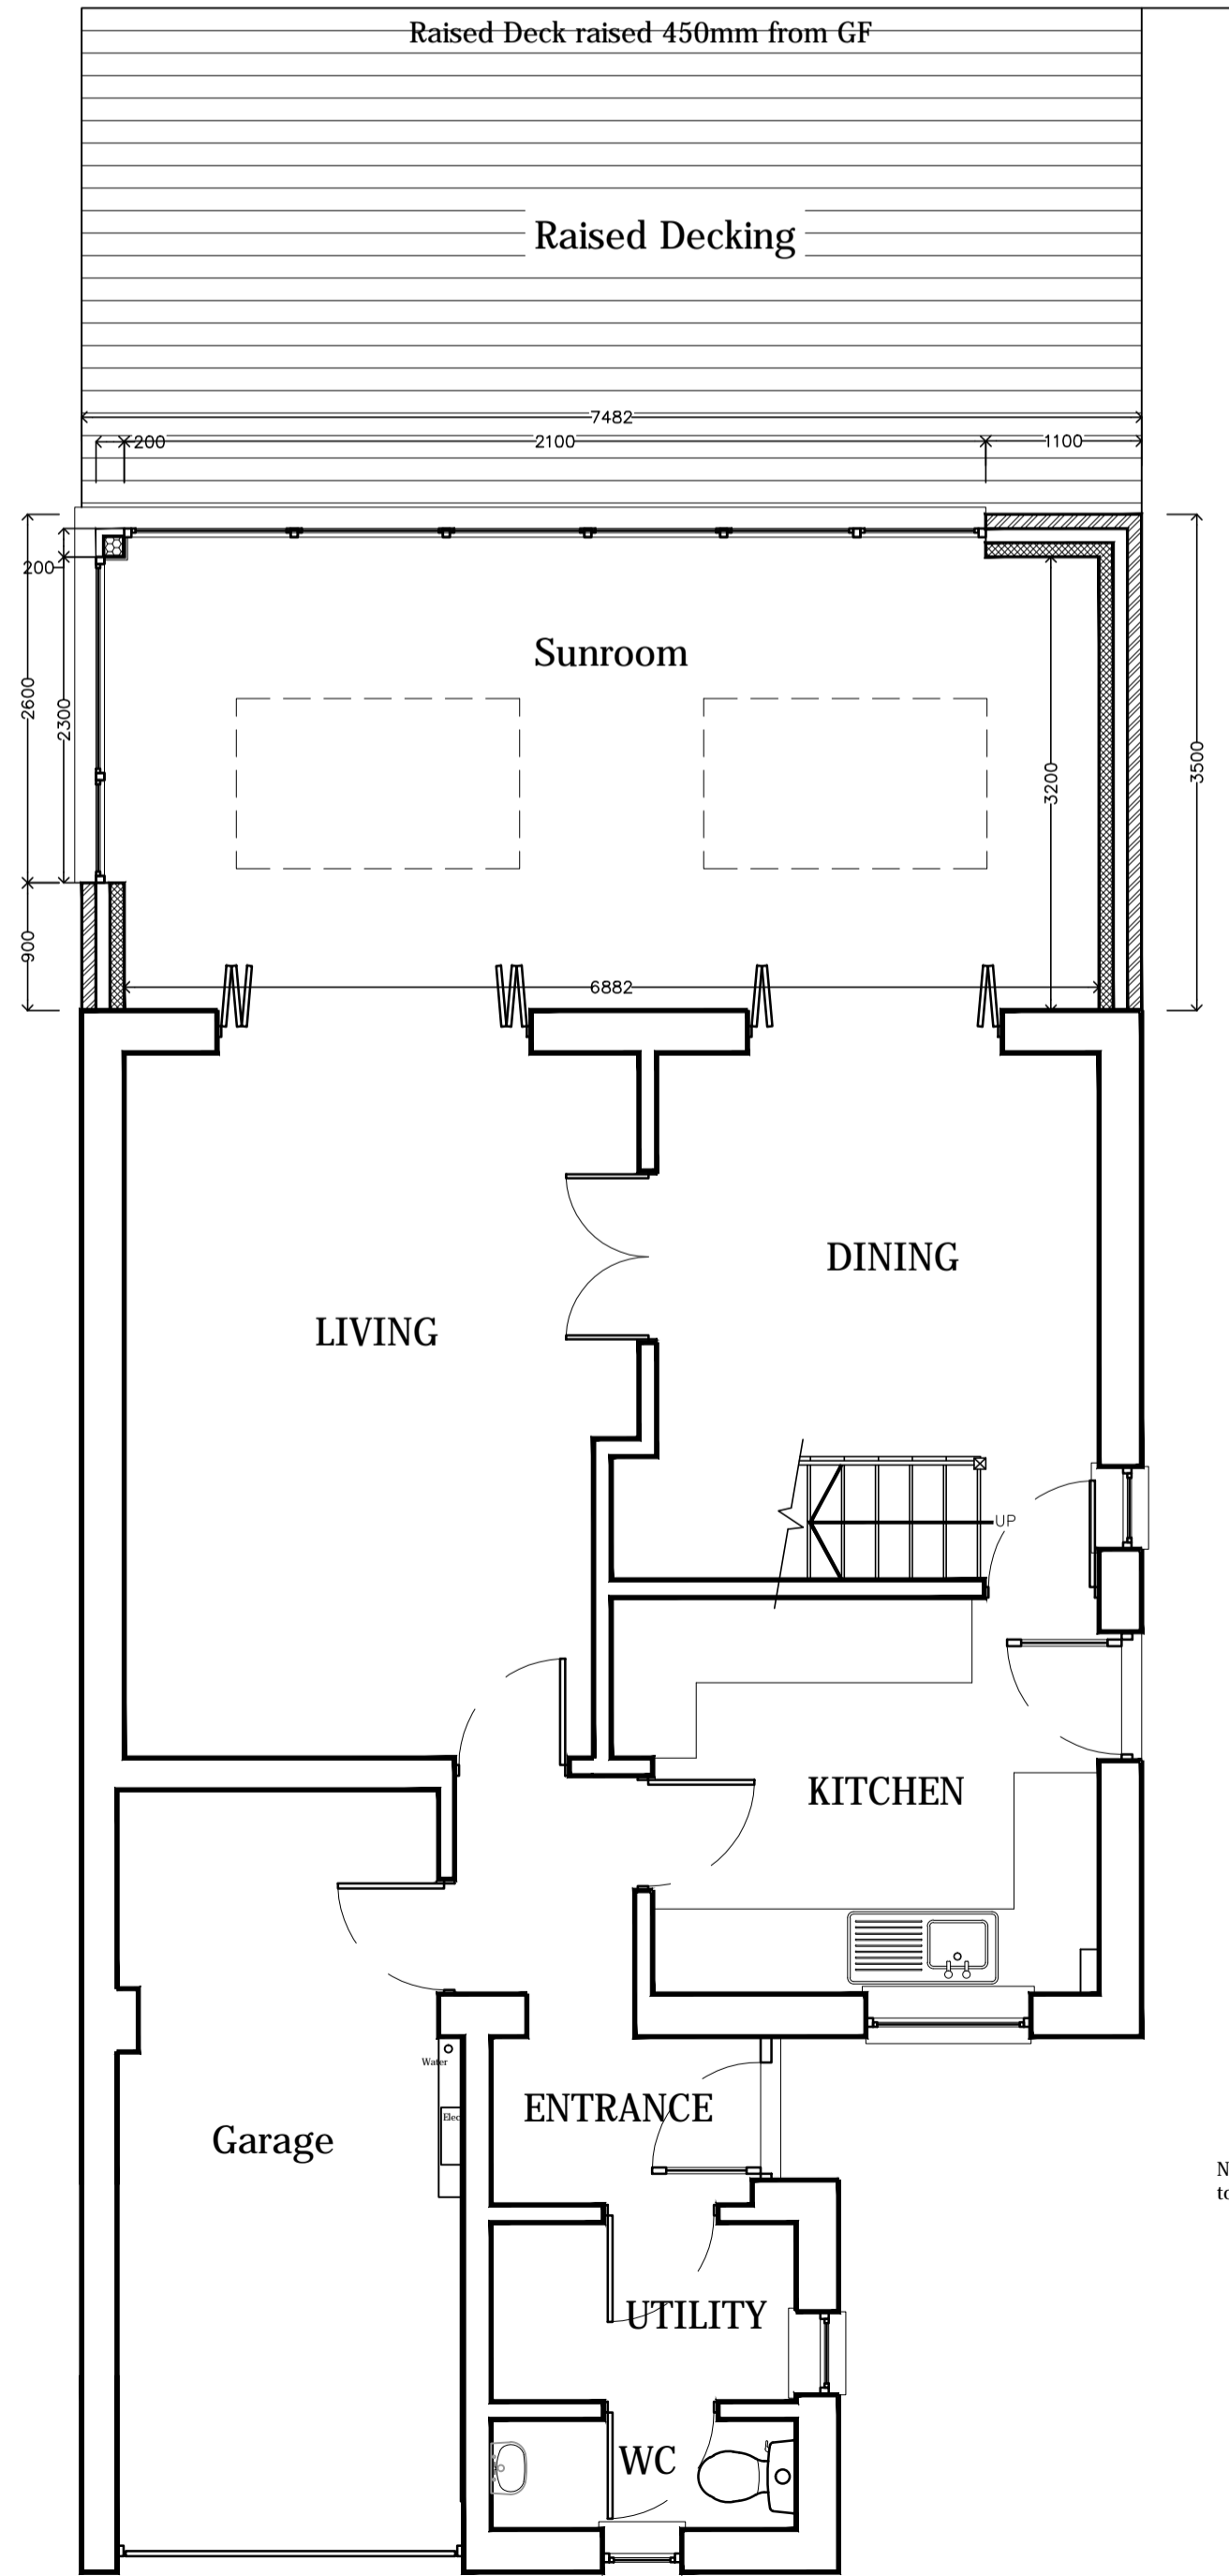


Proposed Ground Floor Plan (1:50)




Proposed Front Elevation (1:50)

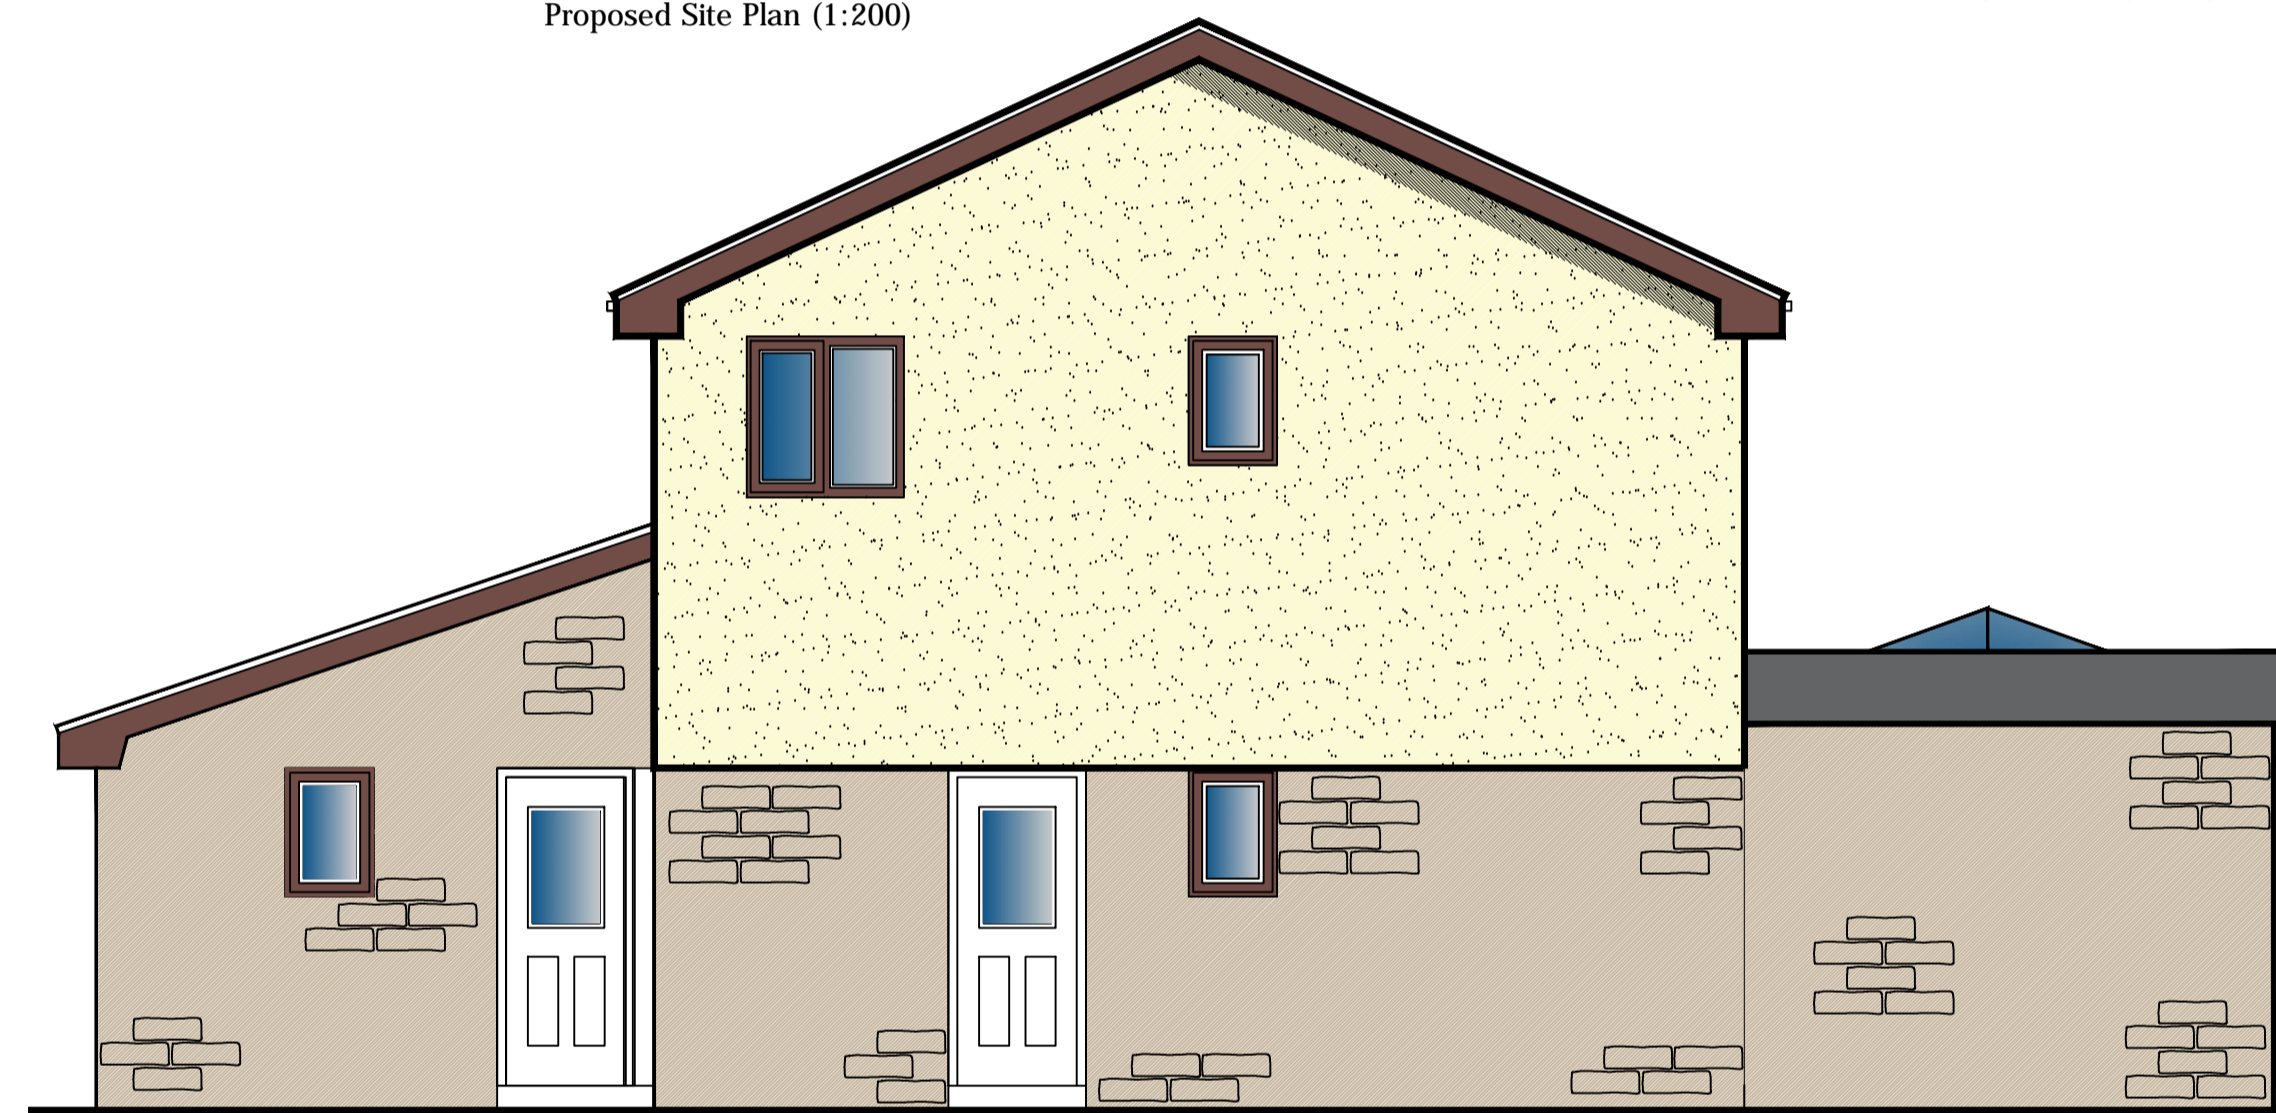

Proposed Entrance Right Hand Gable Elevation (1:50)

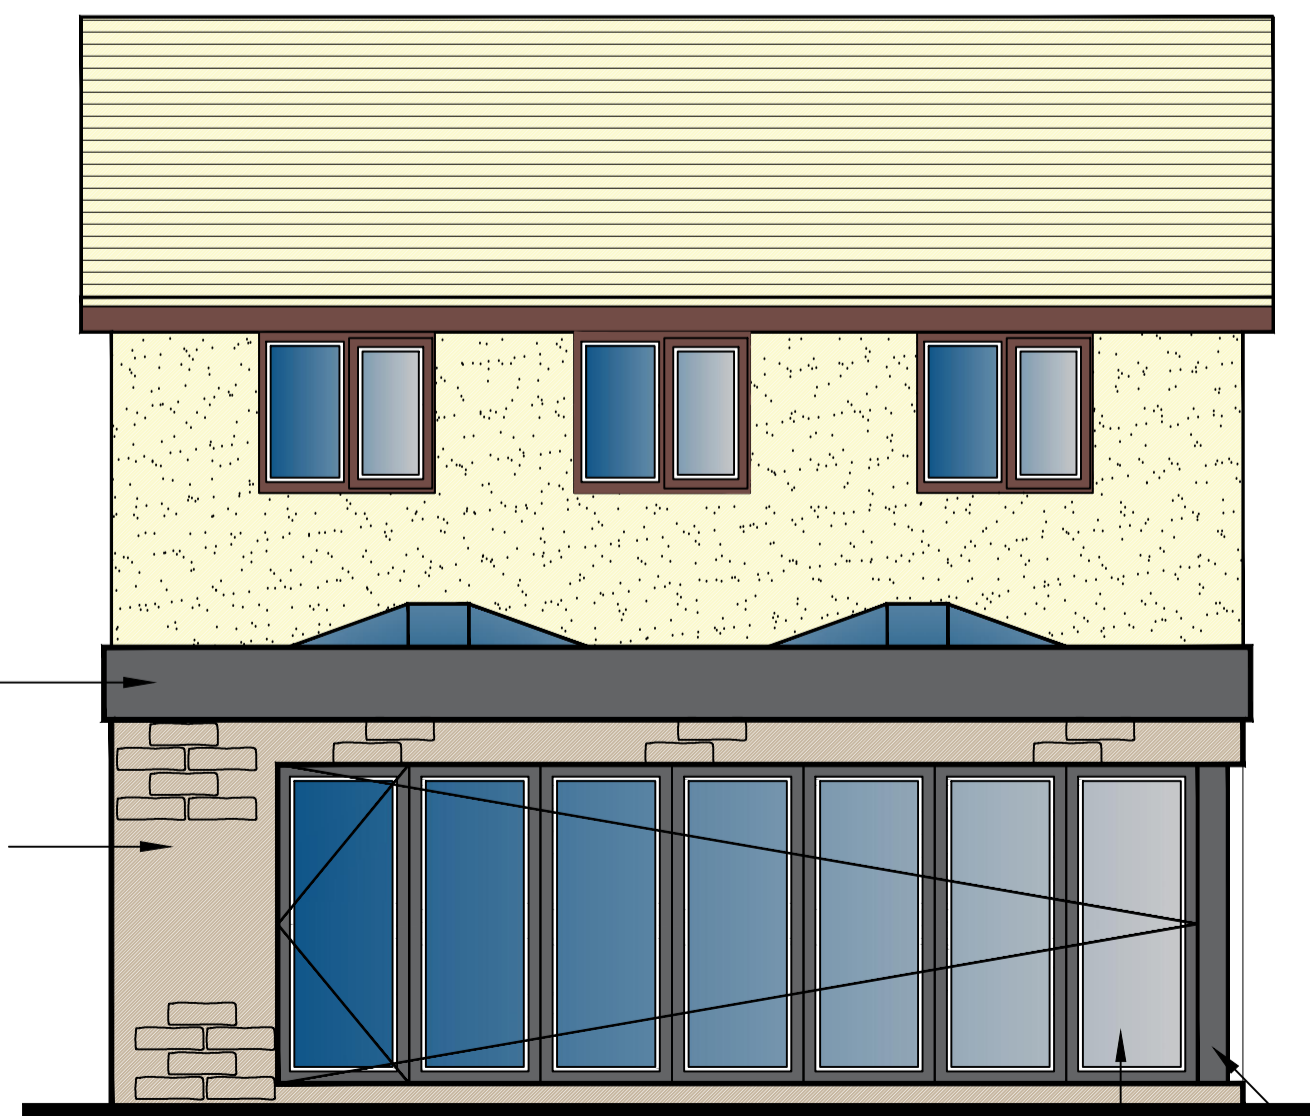

Proposed Rear Elevation (1:50)

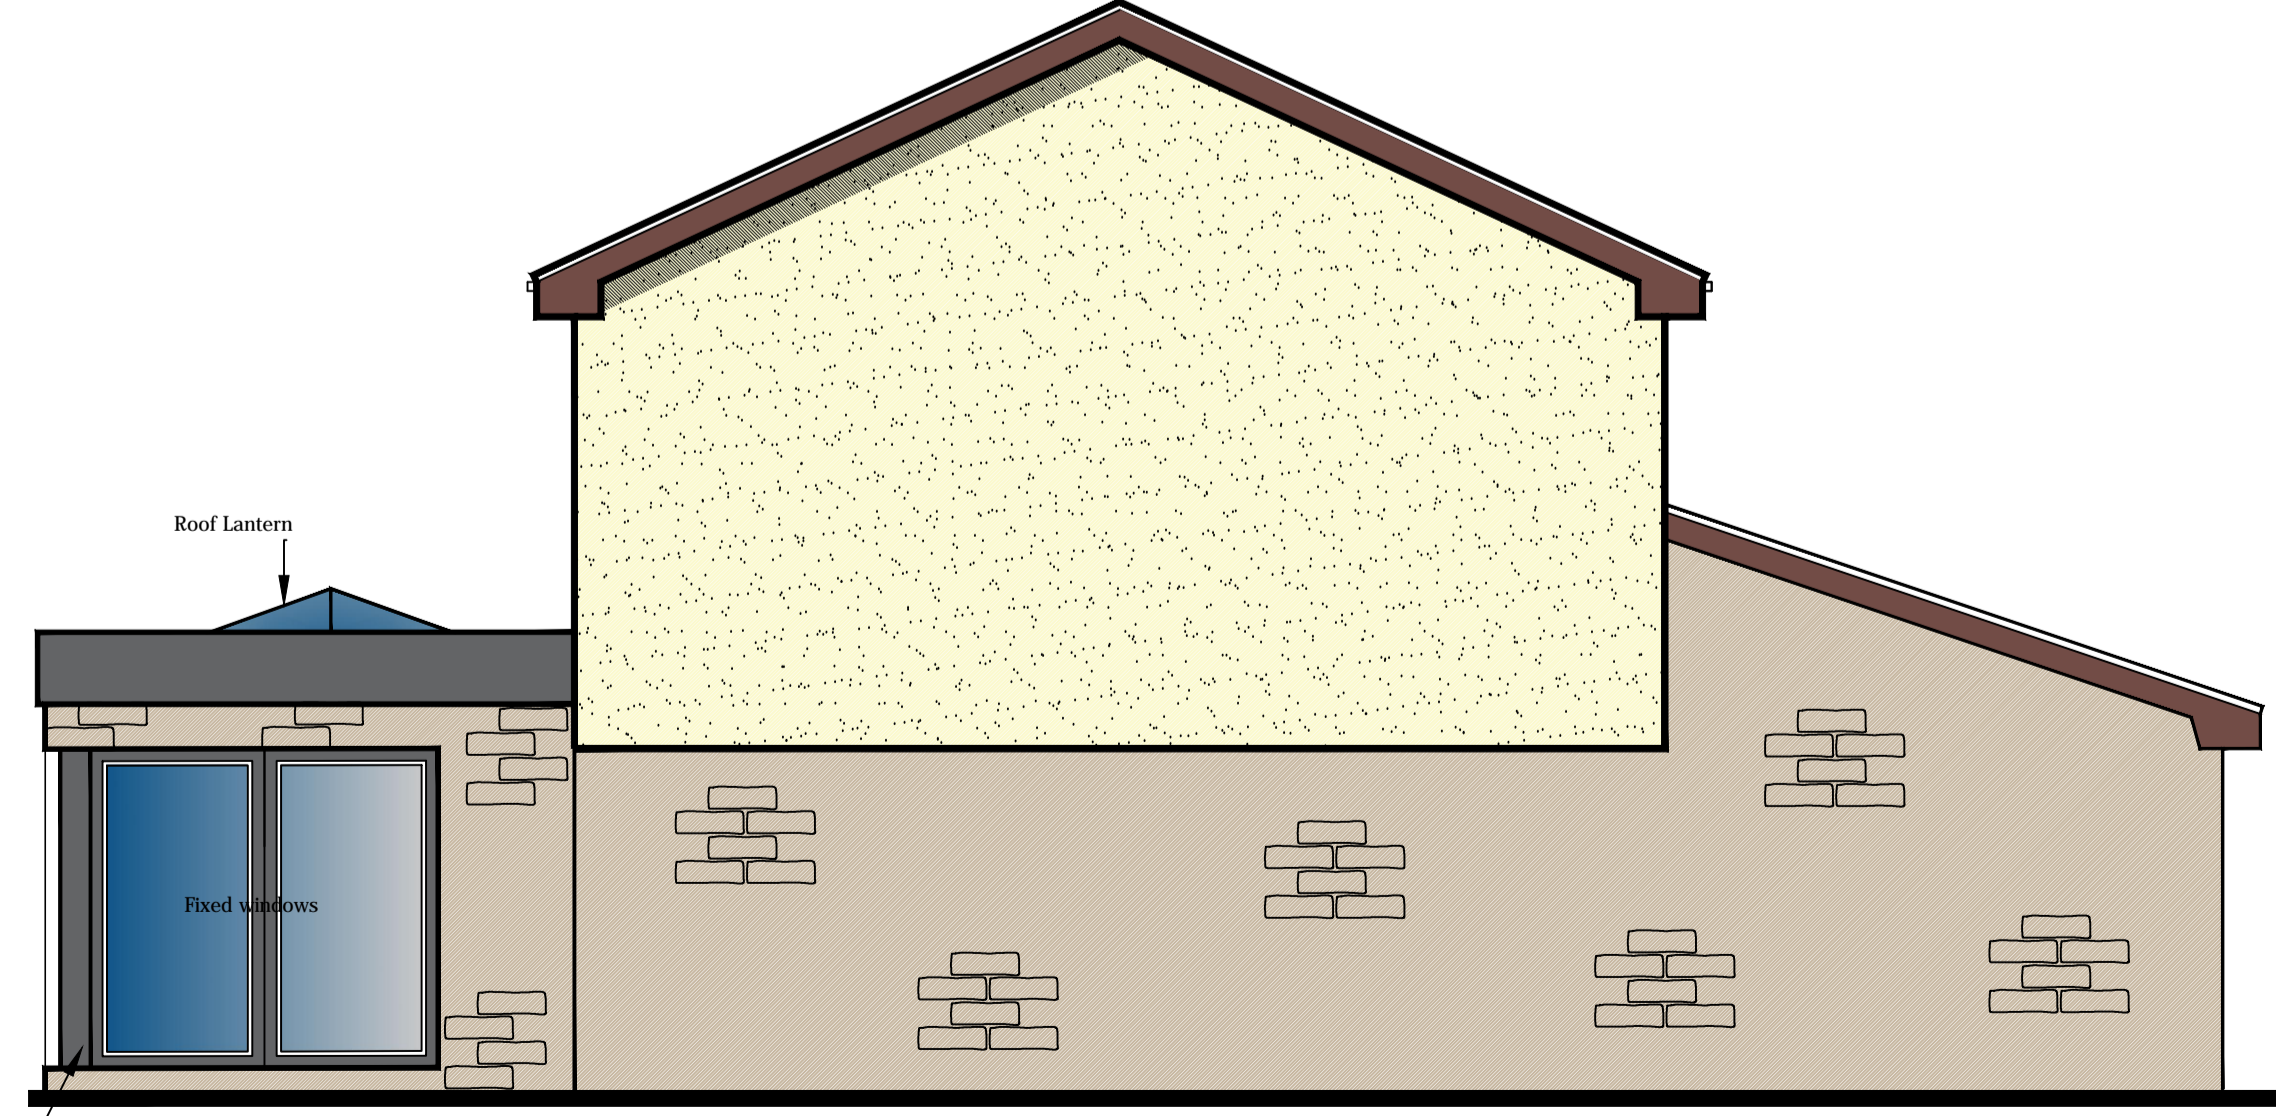

Proposed Left Hand Gable Elevation (1:50)

For Planning Purposes Only

Client			
Ms Camden Brooks			
Project			
Conversion of garage to habitable room & removal of conservatory and creation of sunroom at 7 Downham Ave, Constable Lee, Rossendale BB4 8JY			
Job No.	Area	File Ref	
2020/32			
Title			
Existing & Proposed Plans & Elevations			
2020/32-01			rev. D
Date	Drn.	Scale	Checked
09.08.20	B. Edmondson	AS Noted	

eds
edmondson
design services

20 Fernhill Drive
Stacksteads, Bacup
Lancashire
OL13 8JS
tel 01706 870944
mob: 07528809176
e:info@eds20.co.uk

This drawing is solely owned by edmondson design services and will remain so until approval of edmondson design services.