





east rear elevation

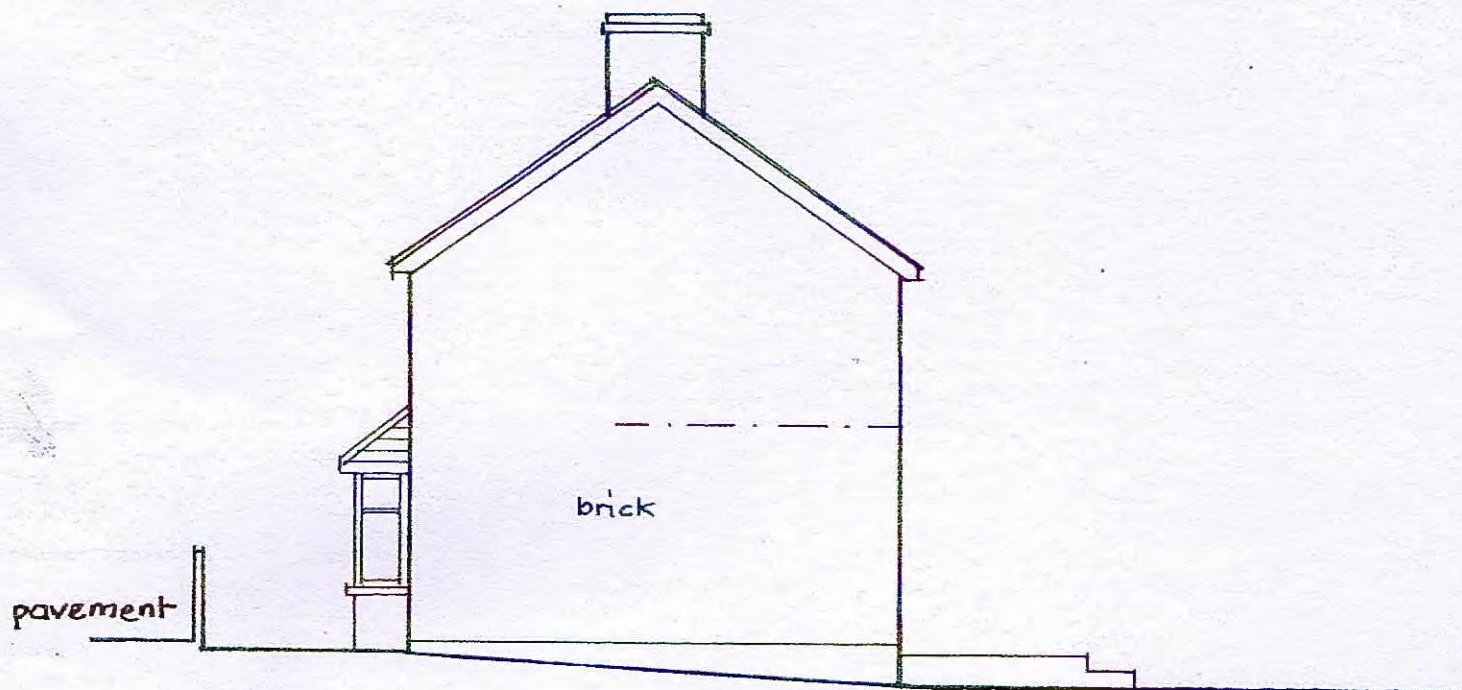

South side elevation

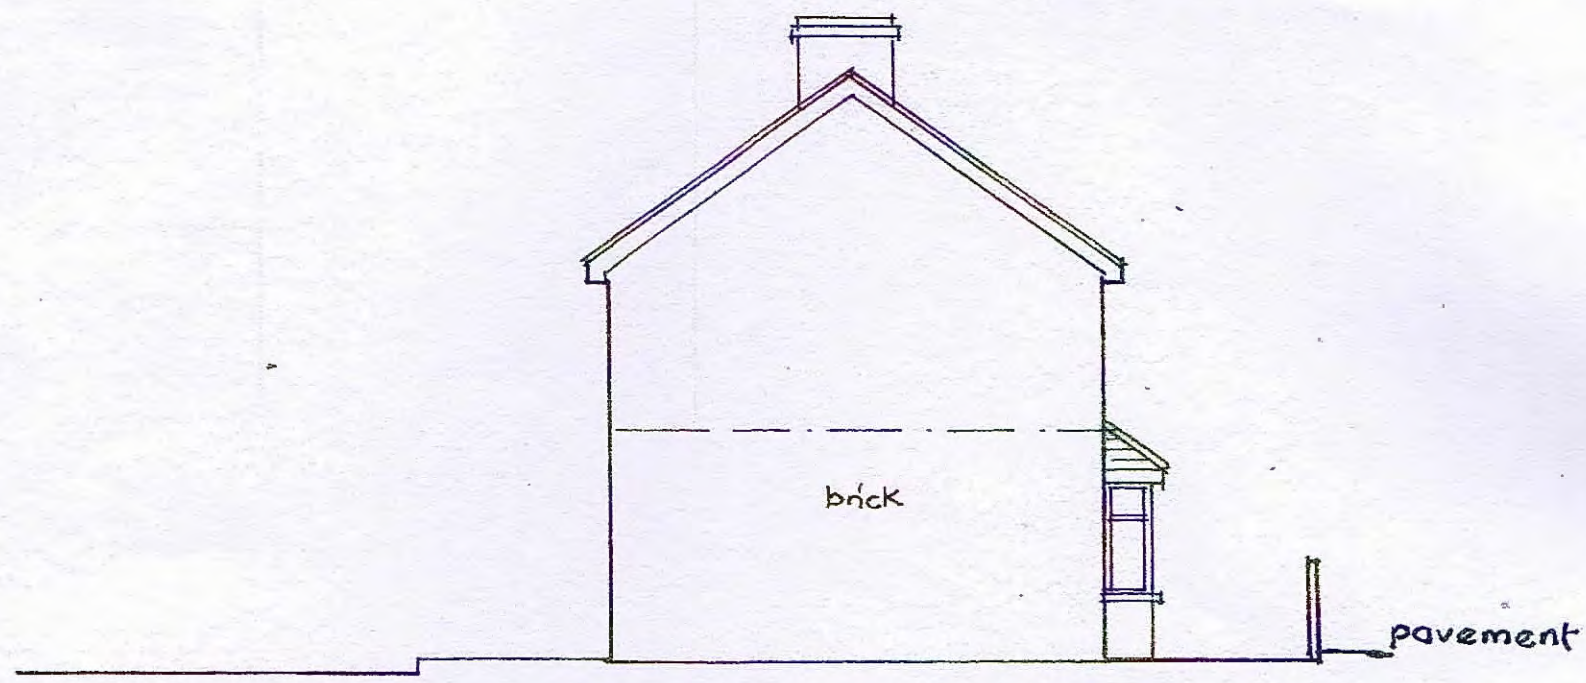


North side elevation

GLANNANT, NEWBRIDGE-ON-WYE, LLANDRINDOD WELLS,  
LD1 6LH.

ELEVATIONS AS EXISTING


 David Walters  
 Building Surveyor  
 27 Elizabeth Road  
 Kington  
 Herefordshire HR5 3DB  
 01544 230121

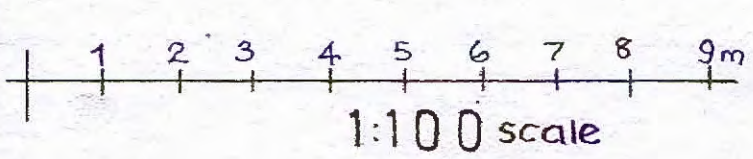

PLAN 917-2