
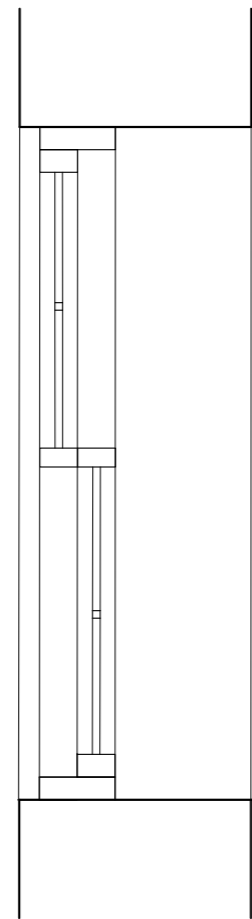




All these windows (and door) replaced with double glazed sash and case fully functioning timber windows to match existing.

WINDOW TYPE G
(1 WINDOW)

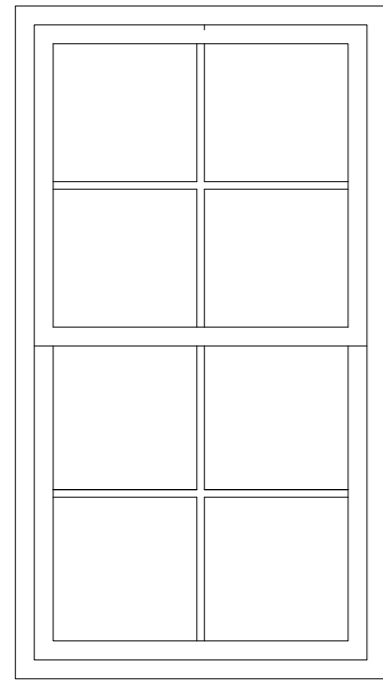



Plan and section through proposed sash and case window

WINDOW TYPE H
(1 WINDOW)

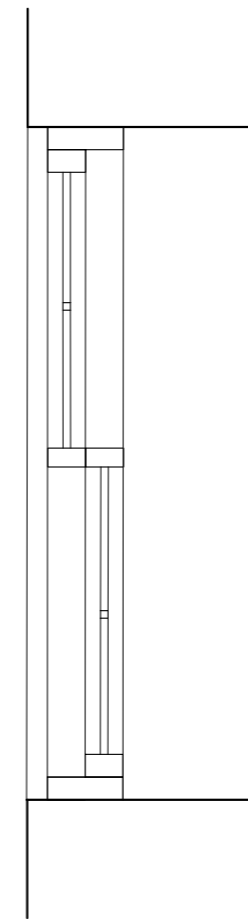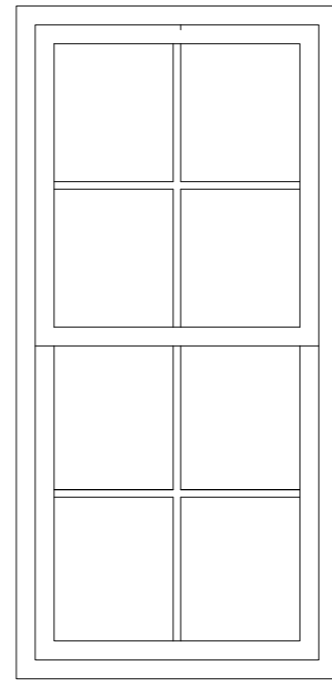



Plan and section through proposed sash and case window

WINDOW TYPE I
(1 WINDOW)

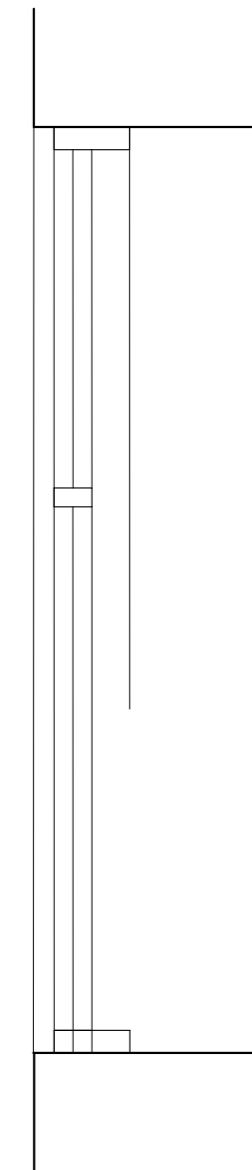 



Plan and section through proposed sash and case window

DOOR TYPE J
(1 DOOR)

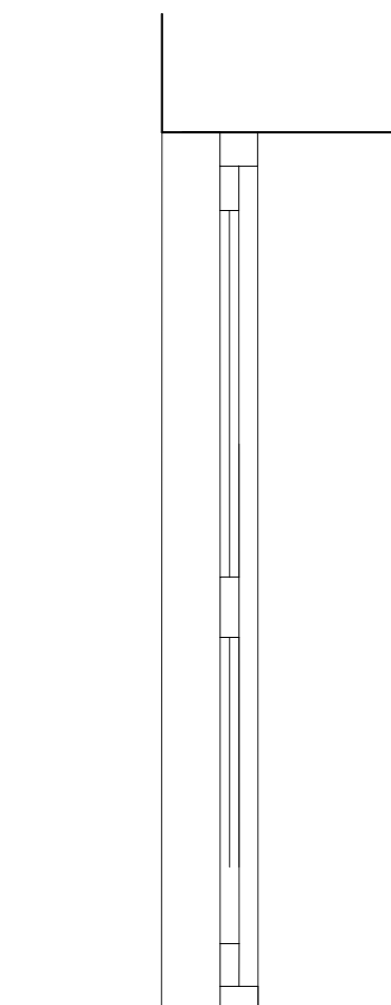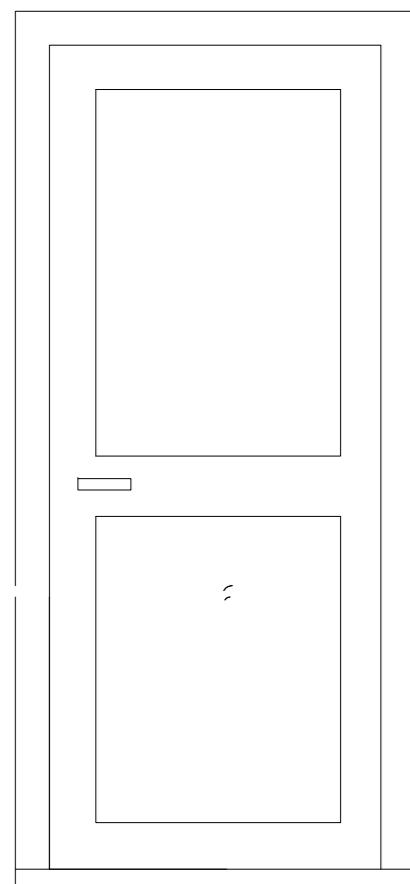



Plan and section through proposed timber door

WINDOW TYPE K
(1 WINDOW)

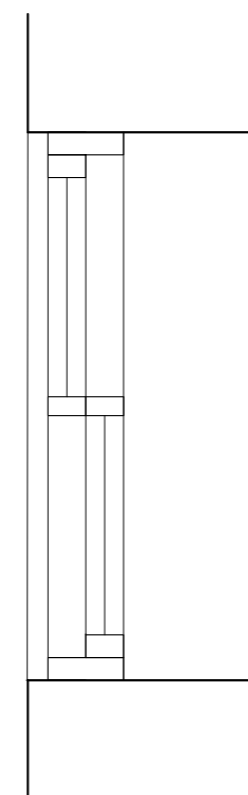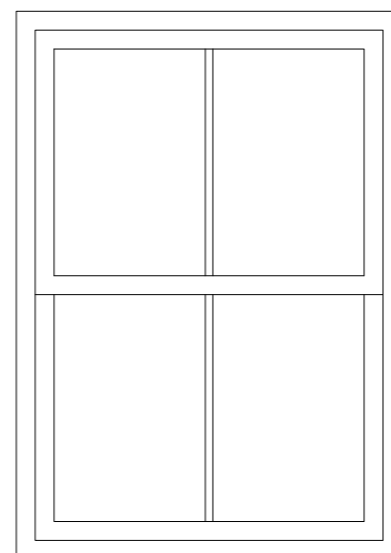

Plan and section through proposed sash and case window

WINDOW TYPE L
(1 WINDOW)

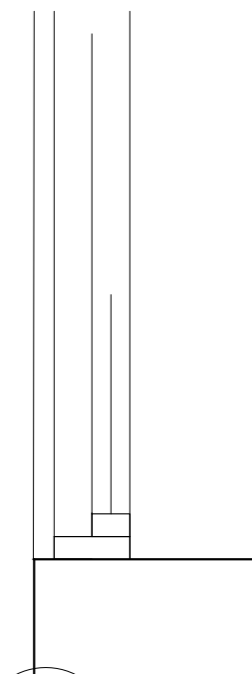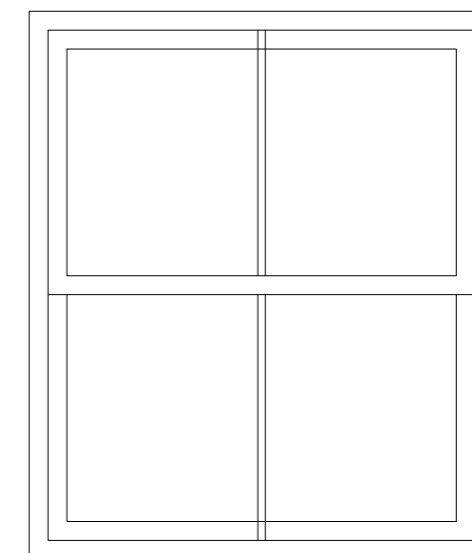

Plan and section through proposed sash and case window

notes do not scale from the drawing for any construction purpose any discrepancies to be reported to the architect immediately the property is hotel in a three storey traditional stone building drawing to be read in conjunction with structural engineer's details and specification	revisions		revisions		project ALTERATIONS AND CONVERSION AT THE MERRYBURN HOTEL, BIRNAM, PERTSHIRE	drawing title EXTRACT SHOWING TYPICAL WINDOW DETAILS AS PROPOSED SHEET 2		
						client HILARY RENNIE AND DEIRDRE MORRISON	drawing no. 311	scale 1:20@A2
							drawn by AMW	date DEC 2020

