



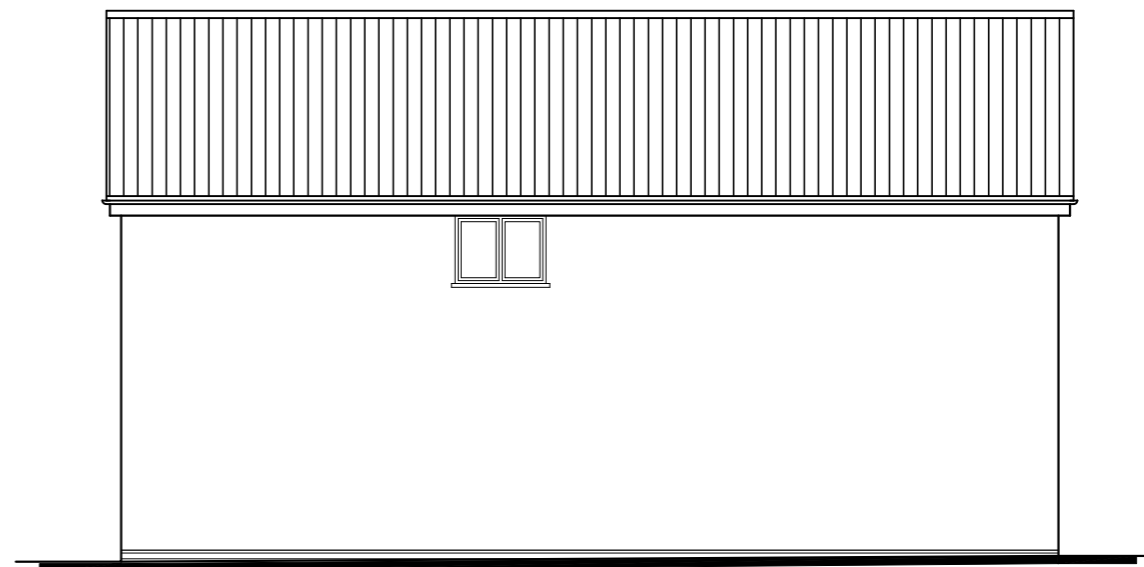

NORTH



WEST

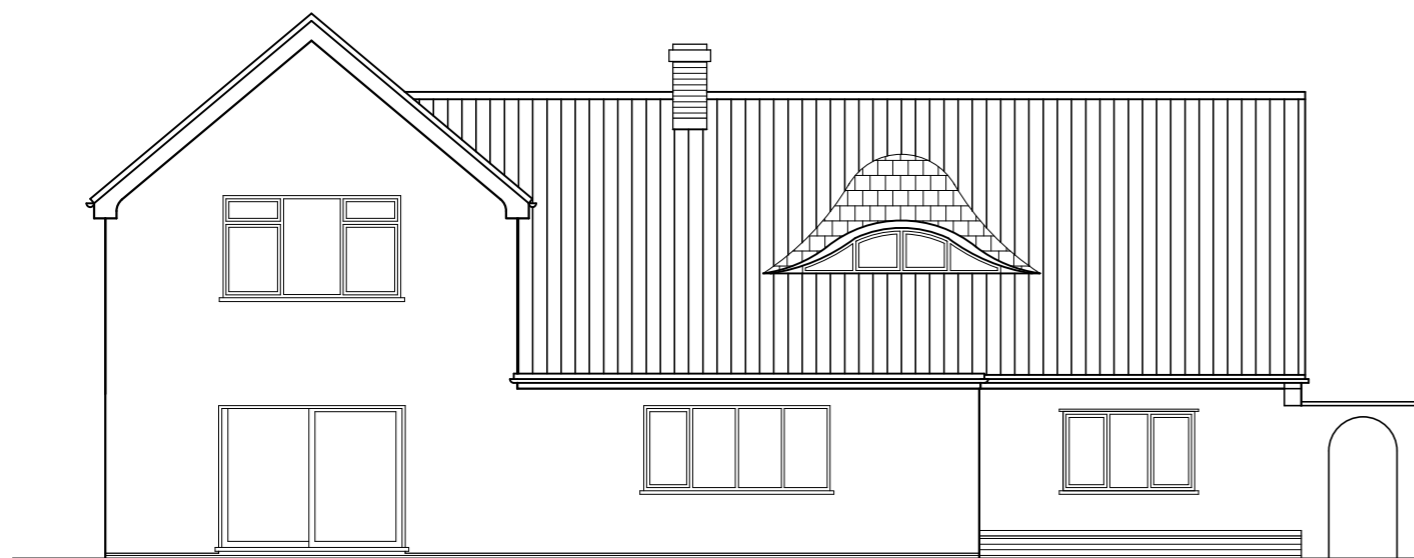

SOUTH



EAST

**CAAD**

Critchley Architecture And Design Ltd.  
 Contact: 02392 474 919 | info@caad.online  
 The Old Brewery, 15E South Street, Havant, PO9 1BU

**SURVEY ELEVATIONS**

- Revisions
- a) Updated window/02.12.20/JHL
  - b)
  - c)
  - d)

15 Bacon Lane,  
 Hayling Island,  
 Hampshire,  
 PO11 0ND

Scale A1=1:50, A3=1:100  
 Drawn JHL  
 Date 30/11/2020

20095-301<sup>A</sup>

10m

20m

30m

40m