
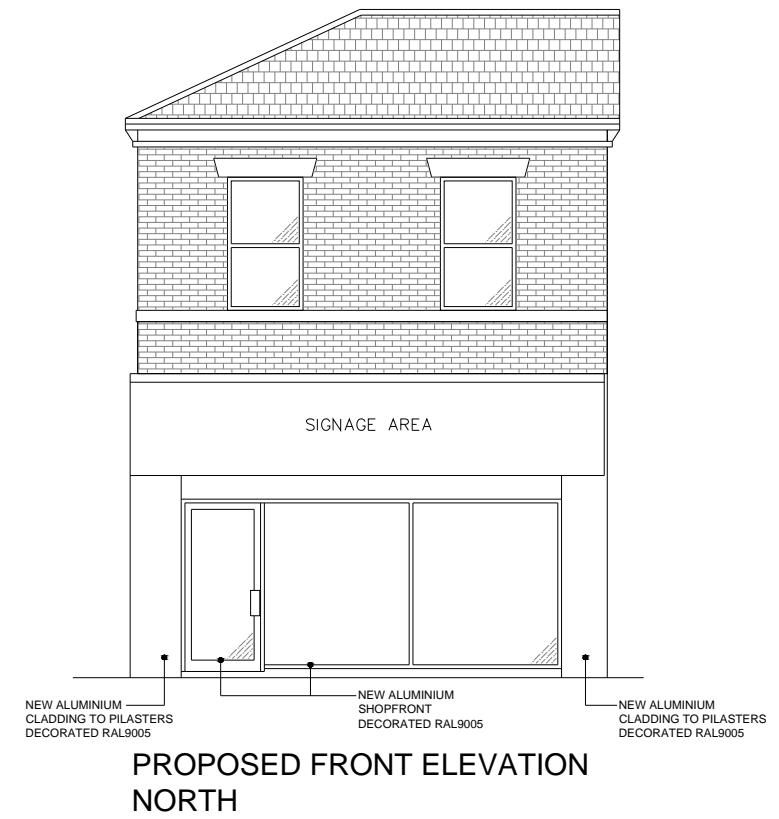
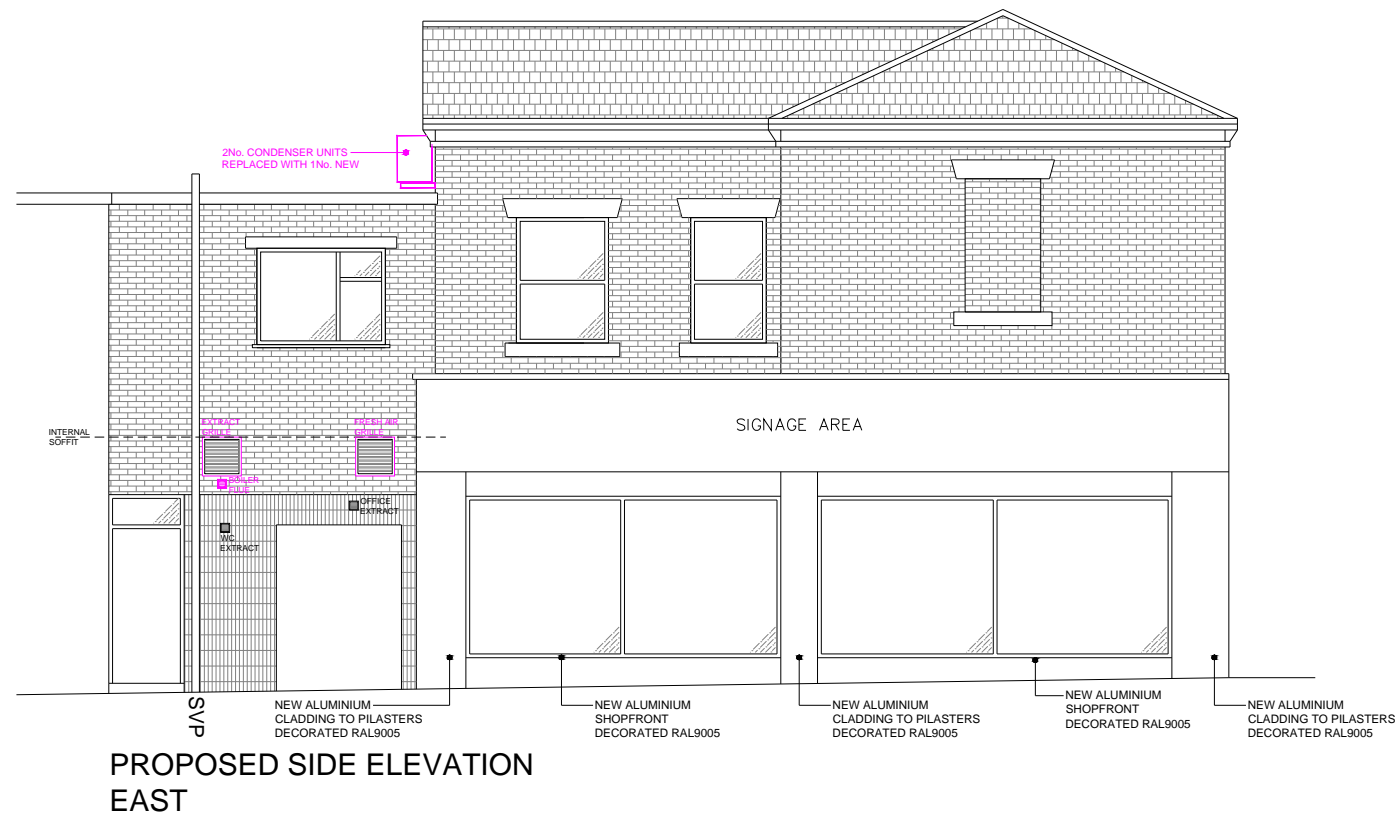


ELEVATIONS 1:100@A3

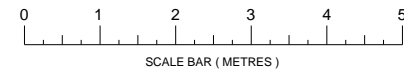

NOTE
SEE SIGNAGE CONTRACTORS DRAWINGS FOR SIGNAGE DETAILS

REV	AMENDMENT	DATE	CHKD
C	DRAWING REVISED	19.10.20	MAS
B	DRAWING REVISED	18.10.20	MAS
A	DRAWING REVISED	16.10.20	MAS
MA DESIGN MARTIN ANTHONY DESIGN LIMITED			
CLIENT -			
PROJECT 47 COMMERCIAL STREET BRIGHOUSE HD6 1AF			
DRAWING TITLE PROPOSED ELEVATIONS			
SCALE 1:100@A3	DRAWN BY MAS	CHECKED -	DATE OCT'20
DRAWING NUMBER 20084-11		REVISION C	