


BLOCK PLAN
1:200@A3

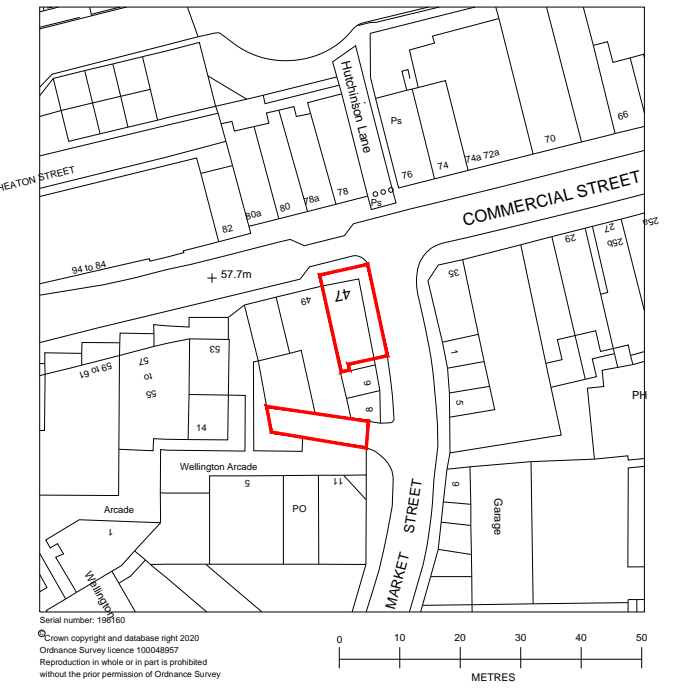

LOCATION PLAN
1:1250@A3

A	DRAWING REVISED	17.11.20	MAS
REV	AMENDMENT	DATE	CHKD
MA DESIGN MARTIN ANTHONY DESIGN LIMITED			
CLIENT			
PROJECT 47 COMMERCIAL STREET BRIGHOUSE HD6 1AF			
DRAWING TITLE LOCATION & BLOCK PLAN			
SCALE 1:200@A3 1:1250@A3	DRAWN BY MAS	CHECKED -	DATE OCT'20
DRAWING NUMBER 20084-01		REVISION A	