

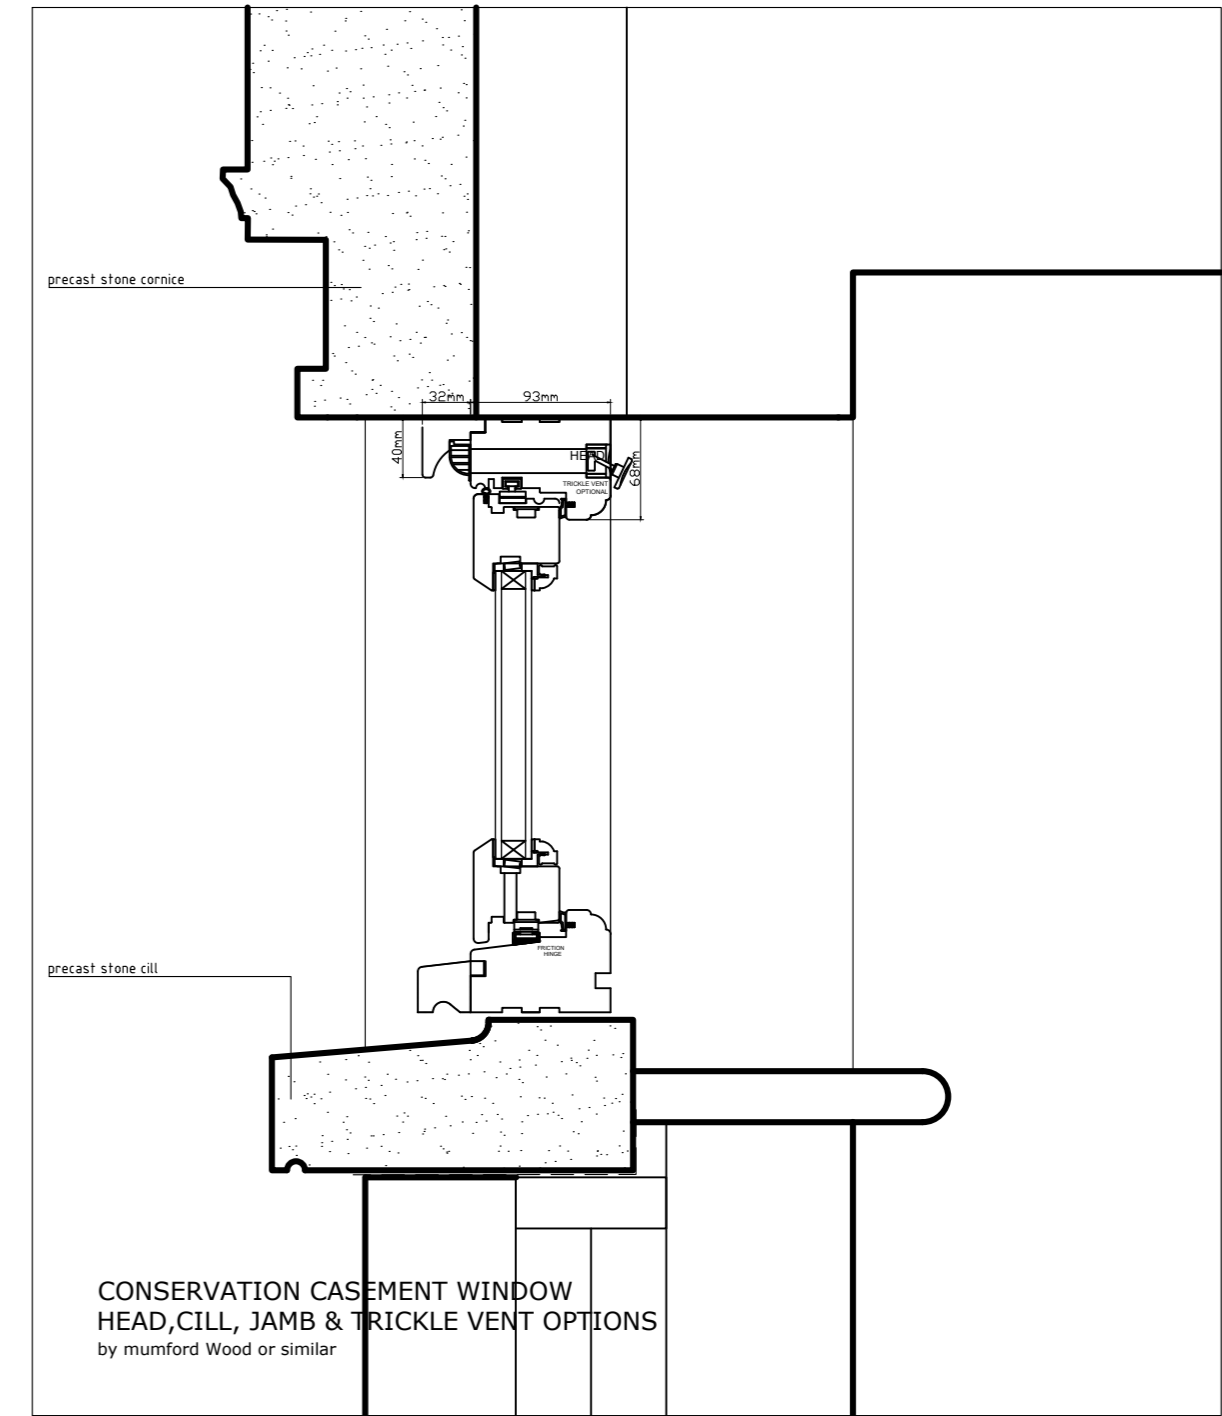
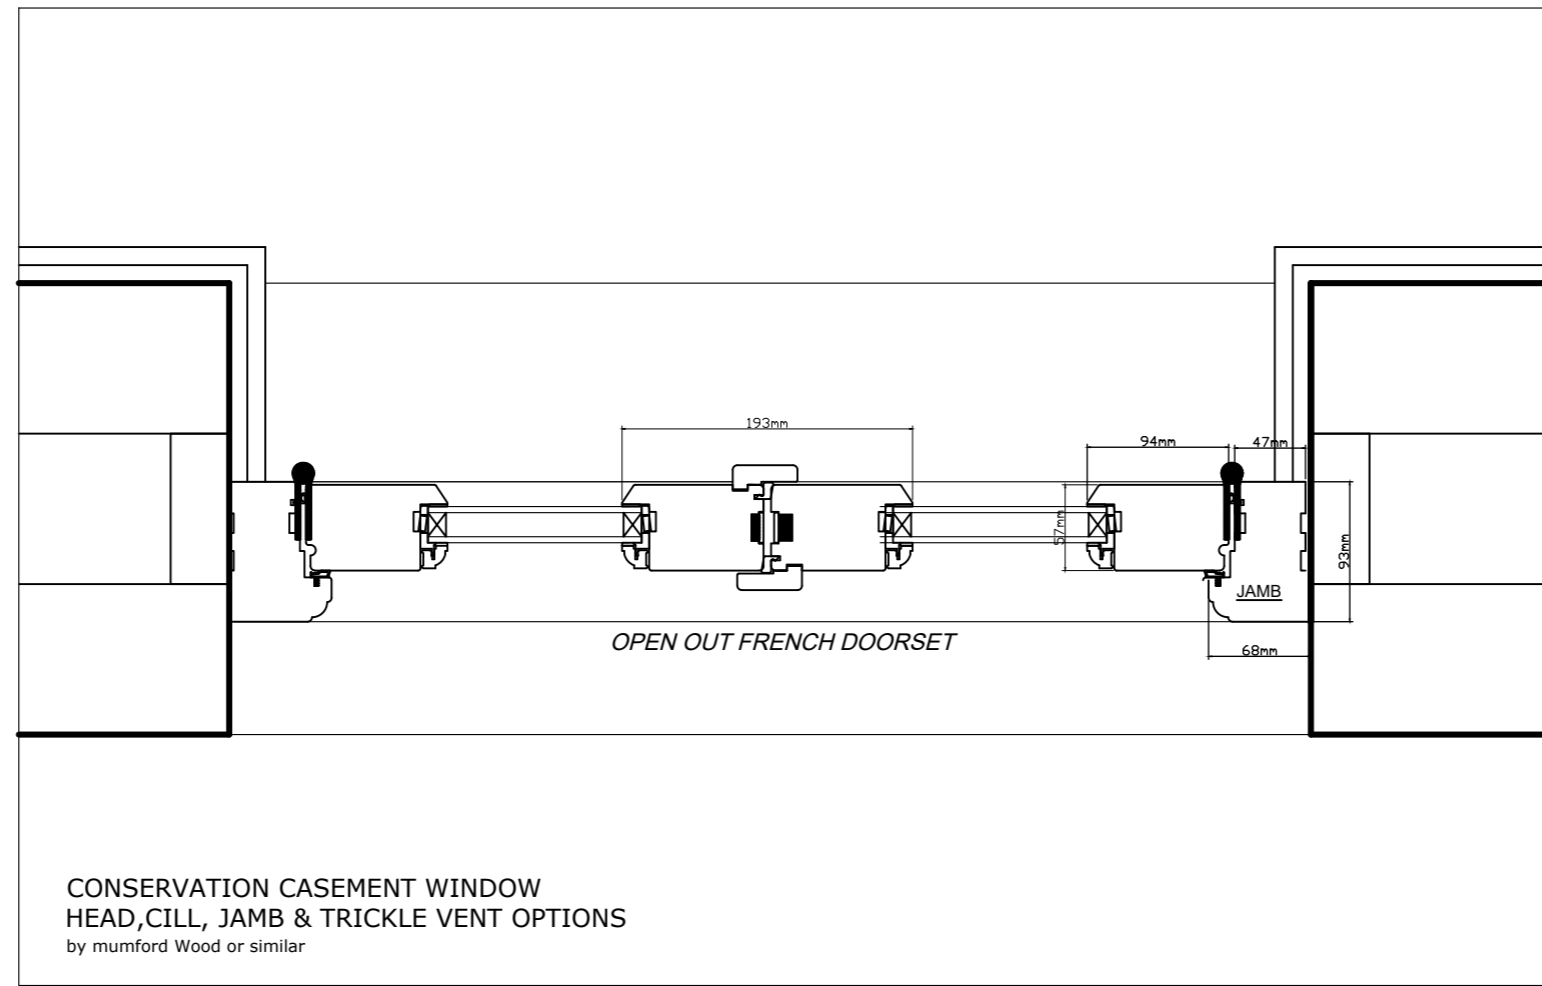


PLANNING CONDITIONS

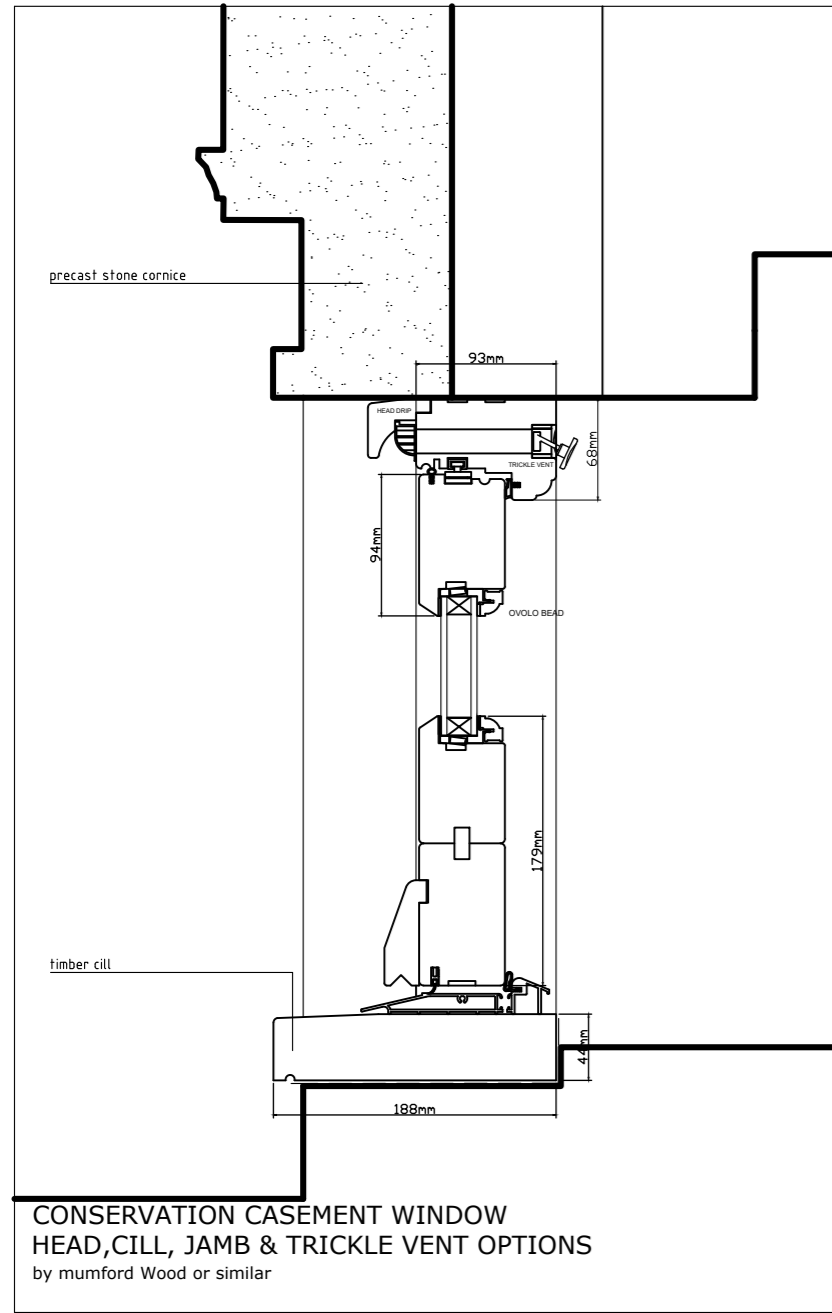

Door A Details 1:5

Window B Details 1:5

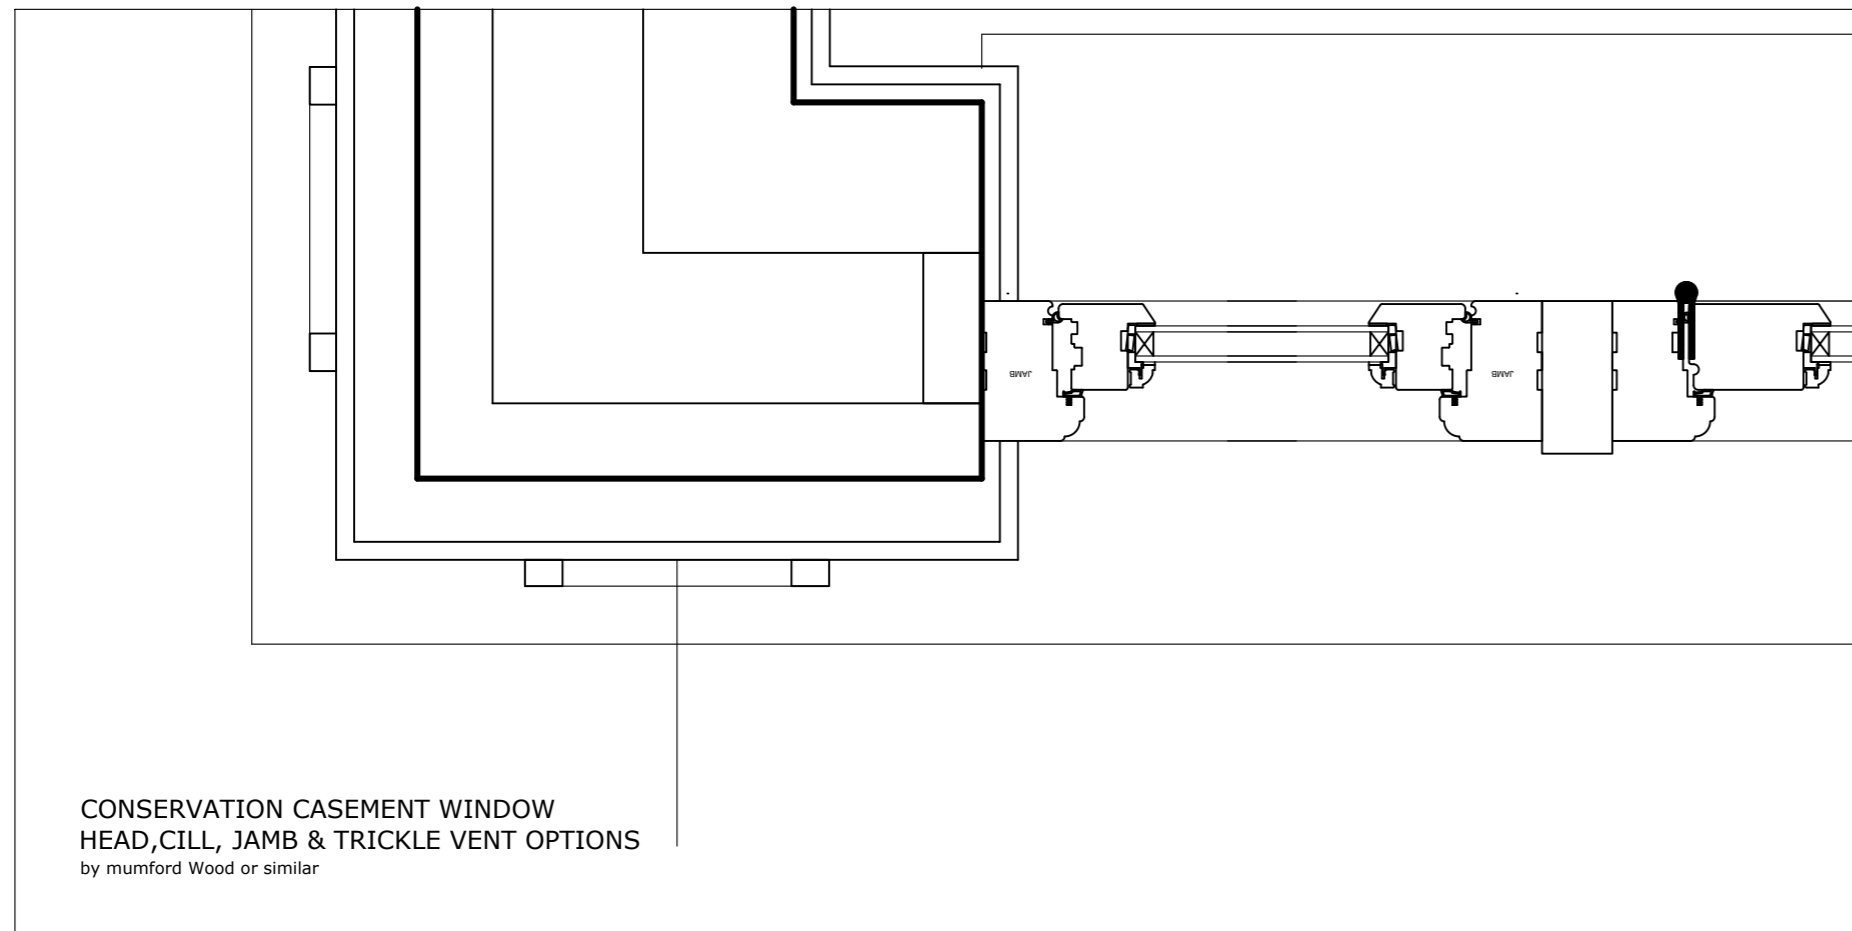

Roof Light Details

