




PROPOSED BLOCK PLAN
SCALE 1/200




SITE PHOTO - 01:
FRONT PERSPECTIVE OF RELATIONSHIP BETWEEN 48 COMMERCIAL ROAD & 46 COMMERCIAL ROAD.

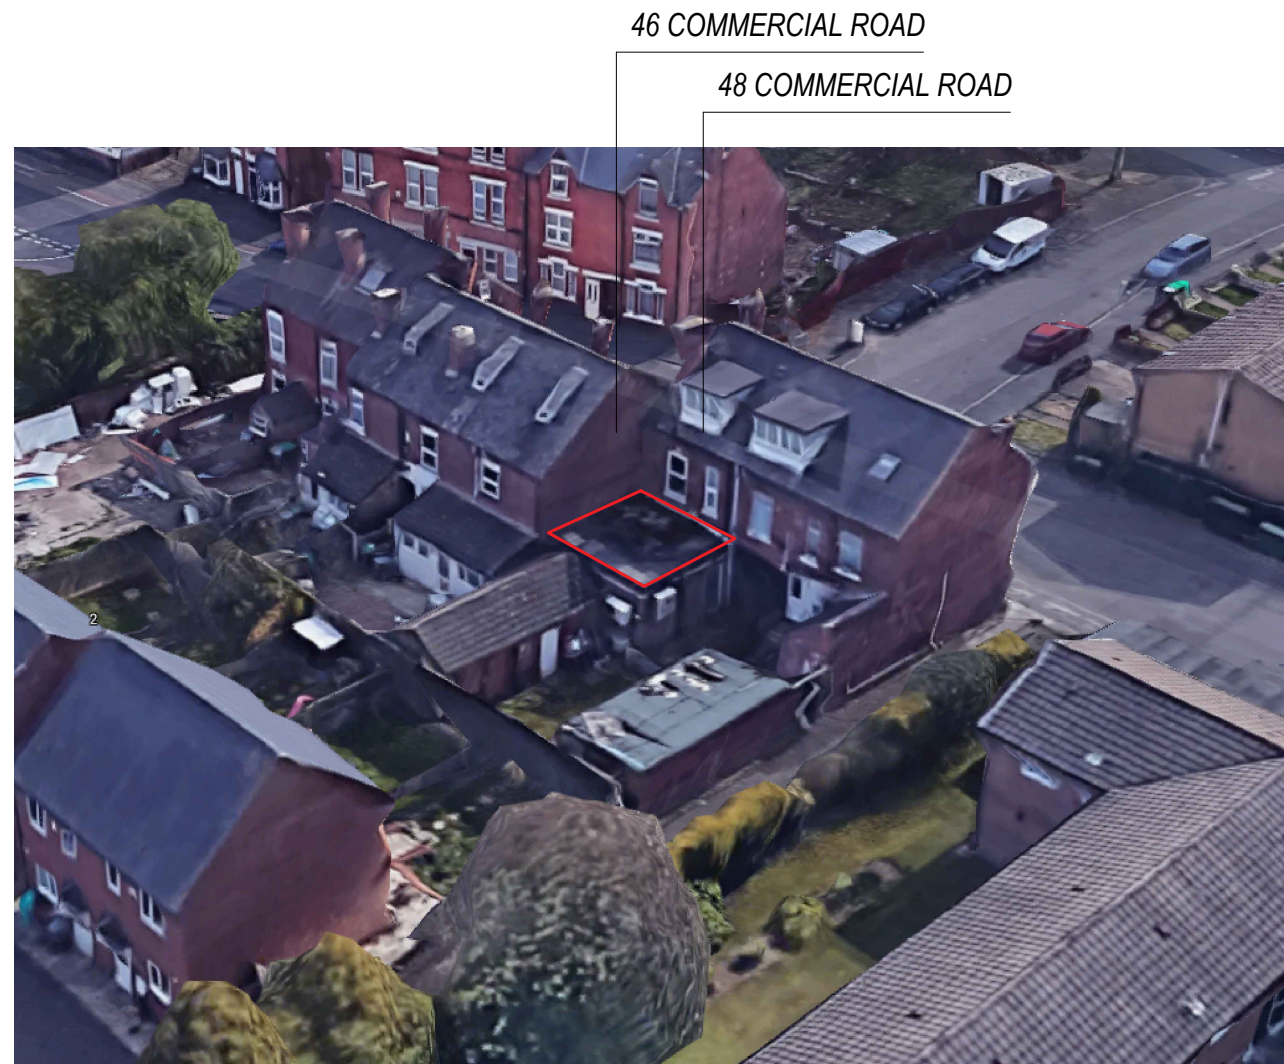


SITE PHOTO - 02:
REAR PERSPECTIVE OF RELATIONSHIP BETWEEN 48 COMMERCIAL ROAD & 46 COMMERCIAL ROAD.

RED LINE DENOTES EXTENSION LOCATION

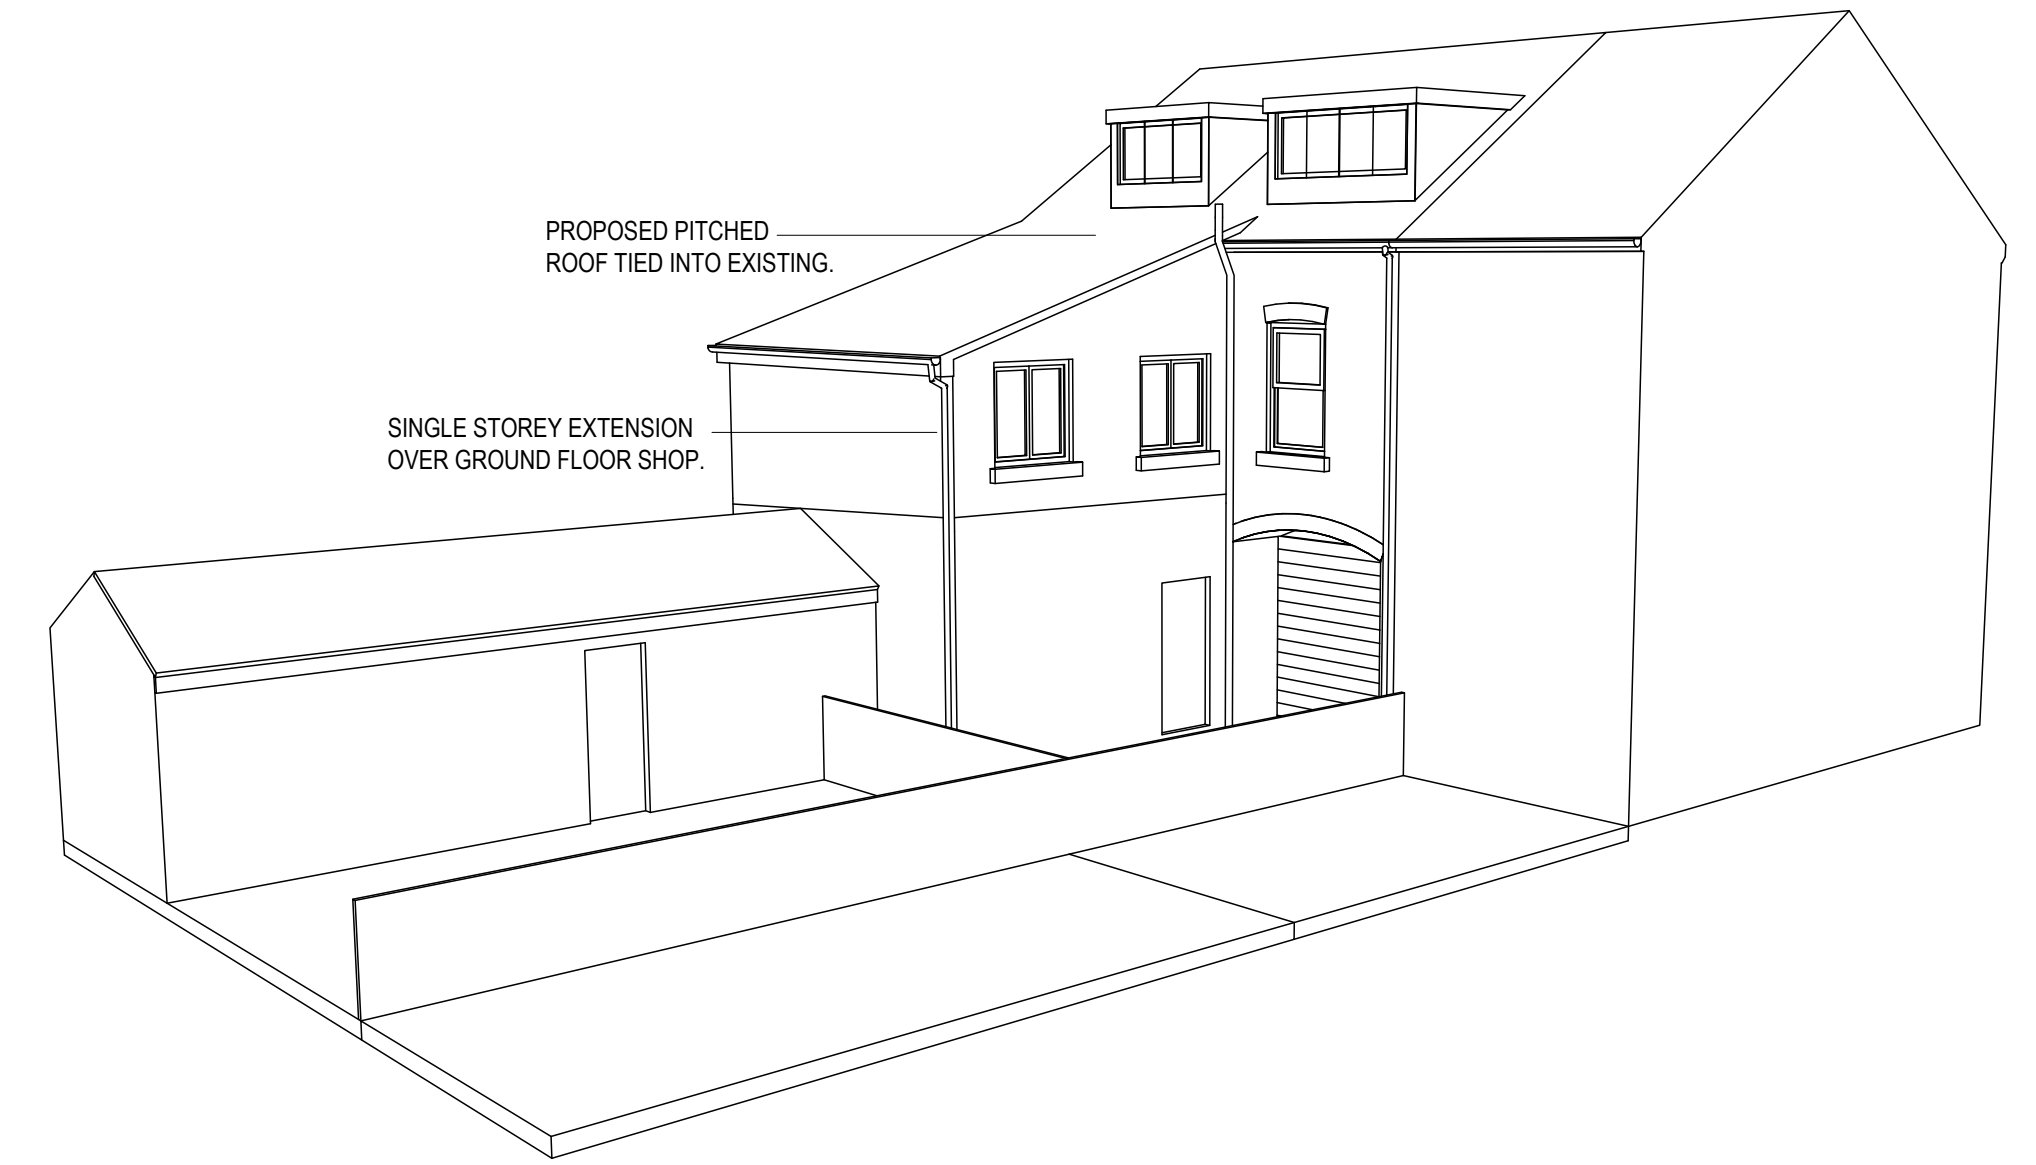

PROPOSED MASSING STUDY
NTS

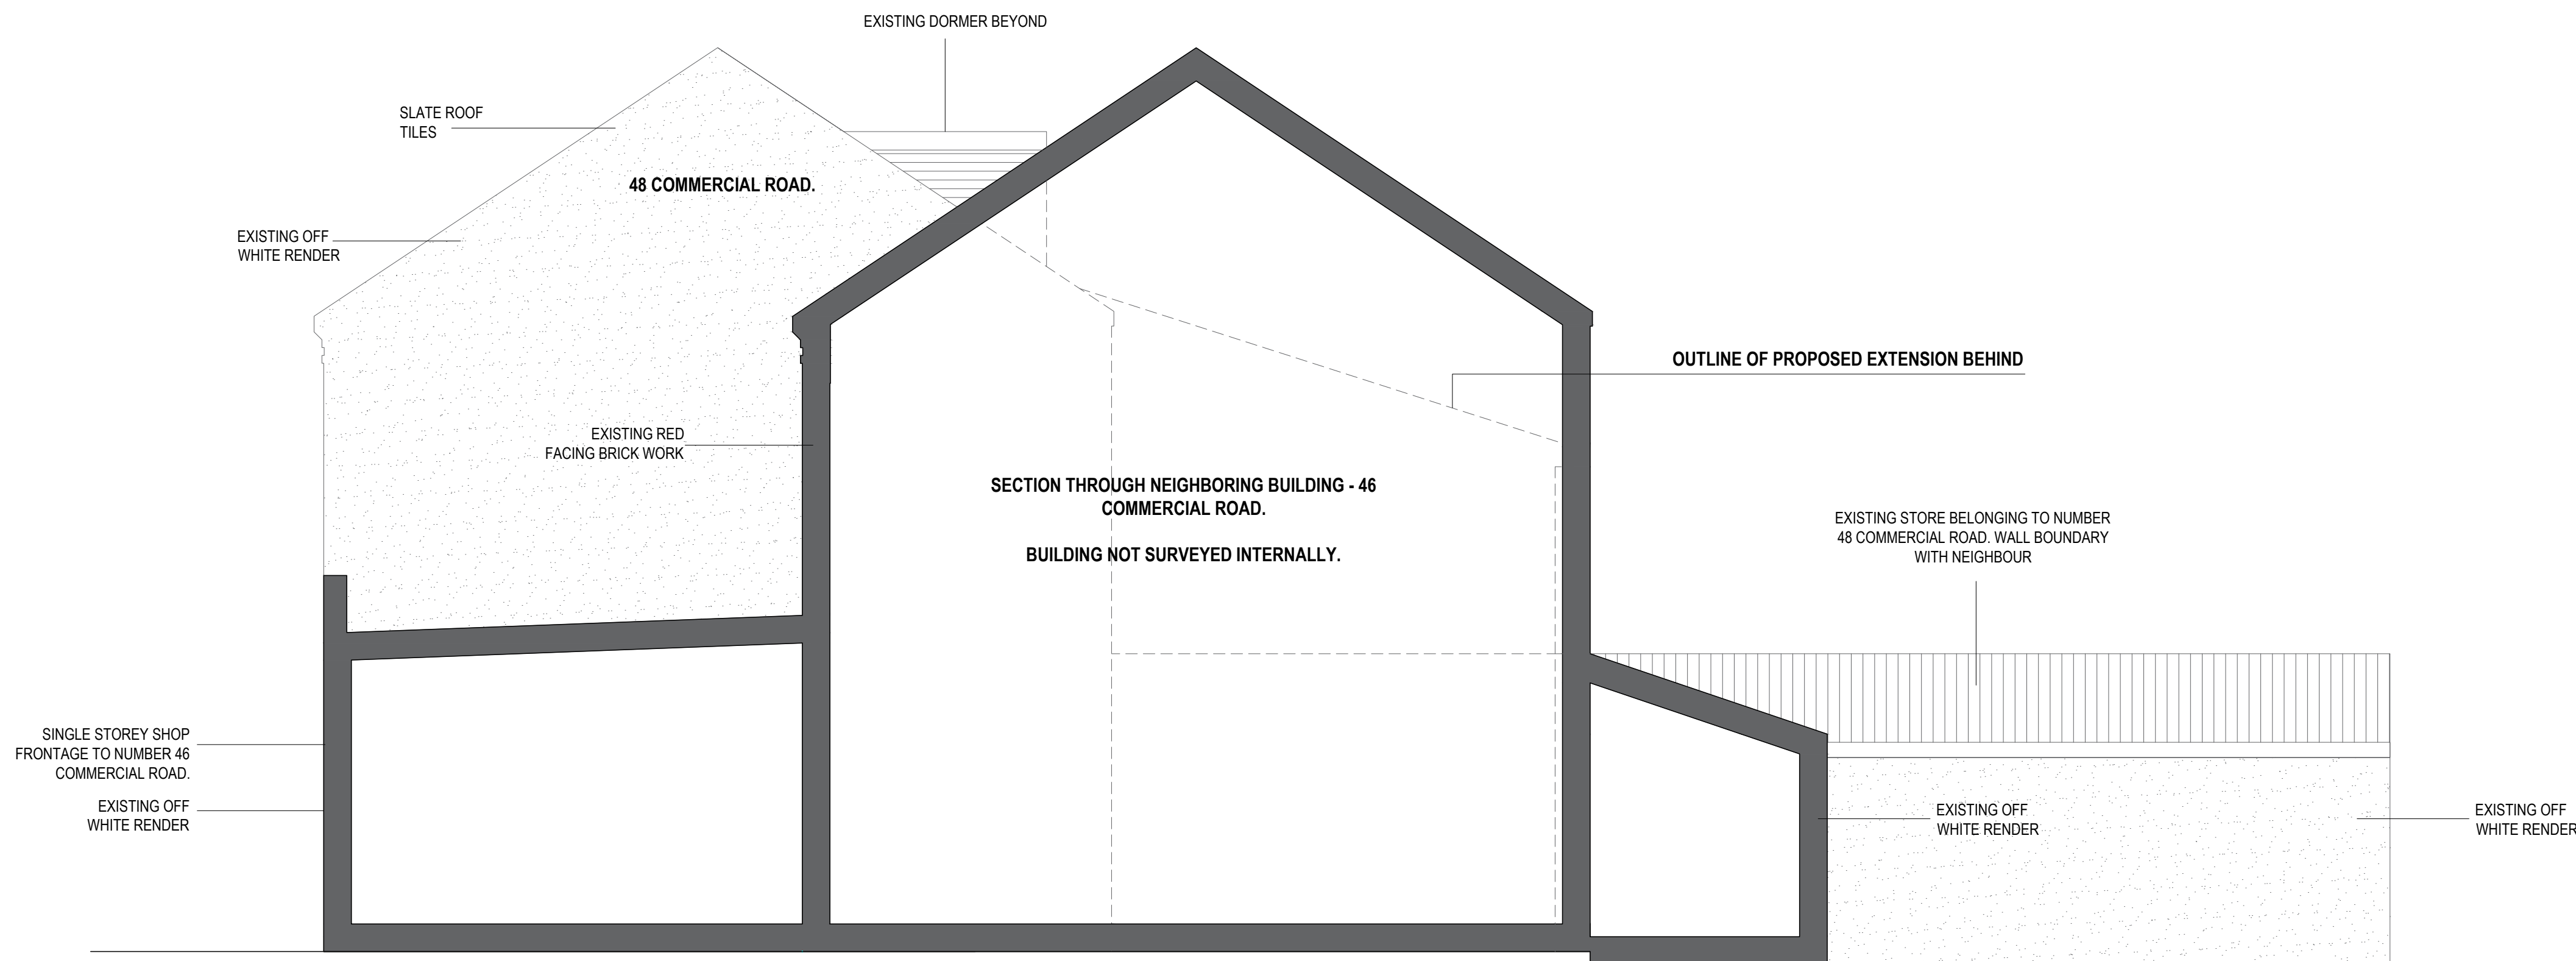

PROPOSED SIDE ELEVATION (A.A)
SCALE 1/50

48 Commercial Road
Stage 3 Design drawings.
Full Planning Application

PROPOSED ELEVATIONS
Scale: Various @ A1

Sheet No.	003
Paper Size	594x841
Author	EFC
Project Type	Full planning
Project URN	48CR-20...
File name	48CR-20-003-PL-P00
ContractorsTBC.....
Client:	Narinder
Site Address	48 Commercial Road, Bulwell

REVISION 00