



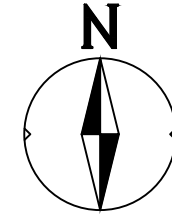

©Crown Copyright and database rights 2019 OS 100019980

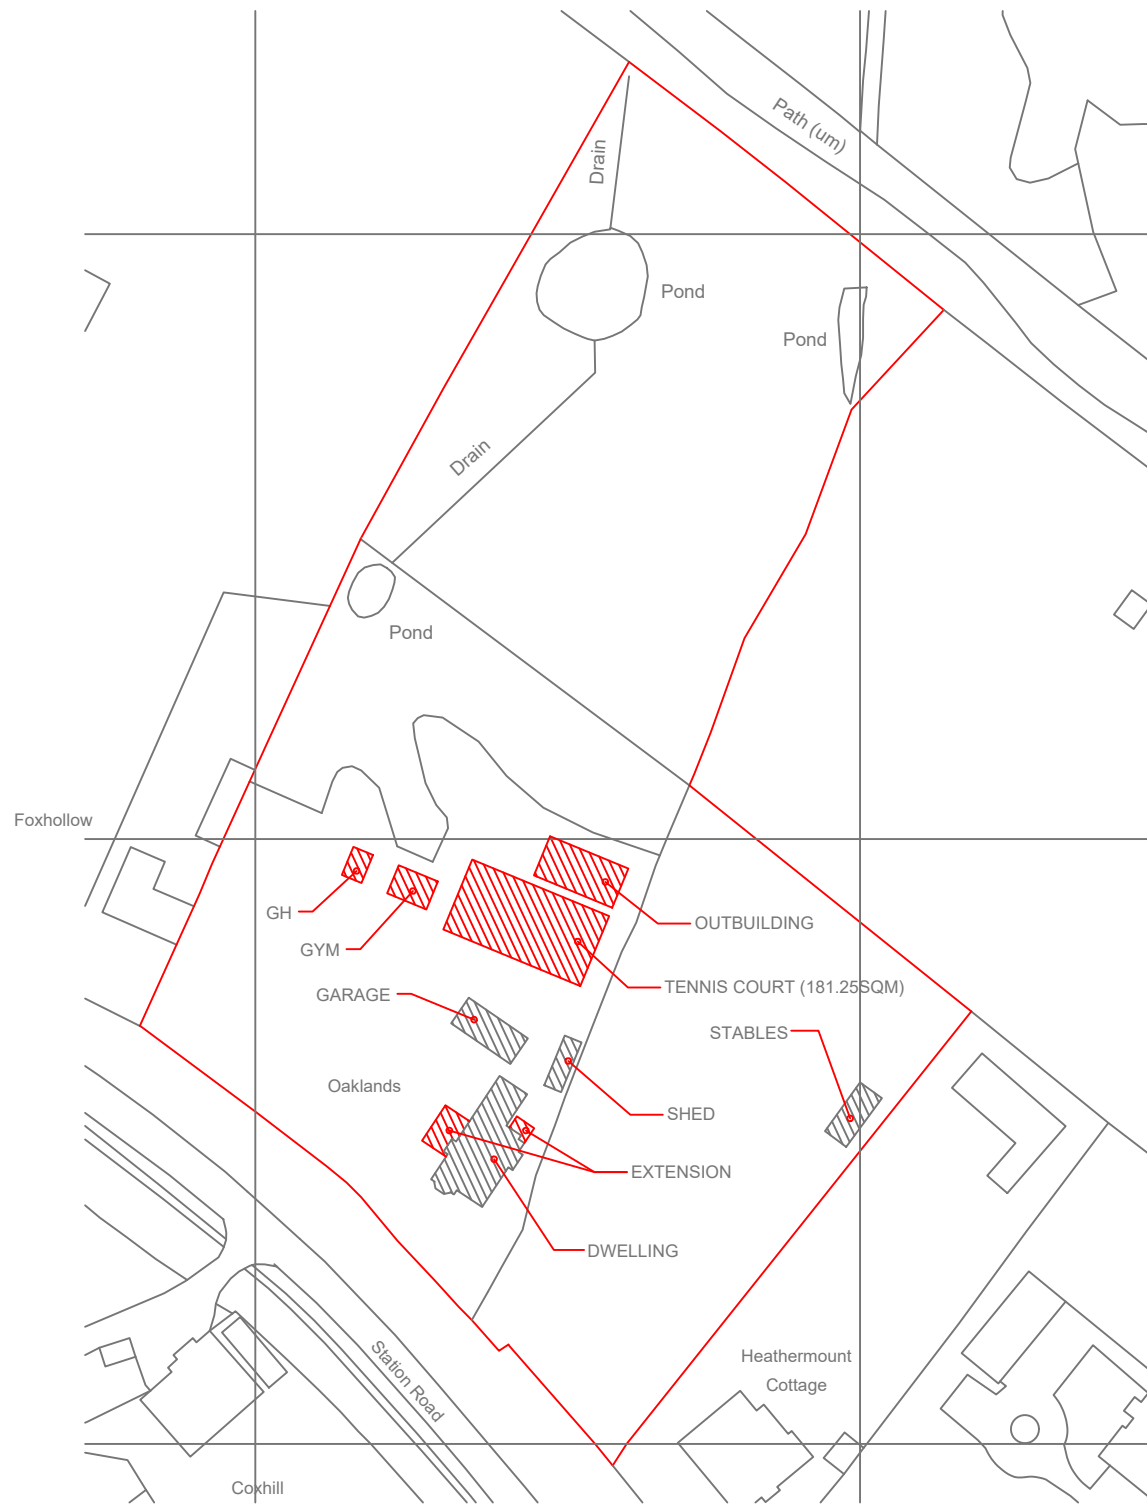

MR & MRS KANAL
 DESIGN PROPOSAL @
 OAKLANDS, STATION ROAD
 CHOBHAM
 WOKING
 GU24 8AZ

**PROPOSED
 LOCATION PLAN**


1:1250 ● A2
 DECEMBER 2020
 19062.PP-35
 HAYDEN COOPER

HAC DESIGNS LTD
 WYVOLS COURT
 BASINGSTOKE ROAD
 SWALLOWFIELD RG7 1WY
 info@hac-designs.co.uk
 www.hac-designs.co.uk



**HAC
 DESIGNS**

EXISTING BLOCK PLAN

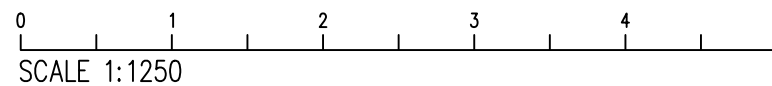

NOTES:

1. CONTRACTOR MUST CHECK DIMENSIONS ON-SITE PRIOR TO COMMENCEMENT OF WORKS.
2. ANY DISCREPANCIES OR UNCERTAINTIES MUST BE NOTIFIED TO THE PRINCIPAL DESIGNER.
3. BOUNDARIES HAVE BEEN ASSUMED ON SITE. CLARIFICATION AND CONFIRMATION OF BOUNDARY MUST BE TAKEN UP WITH A LEGAL PARTY.
4. ALL DRAWINGS ARE TO BE PLAN-CHECKED BY THE LOCAL AUTHORITY, OR AN ALLOCATED INDEPENDENT BUILDING CONTROL SURVEYOR AND APPROVED.
5. ANY UNSPECIFIED USAGE OR REPRODUCTION OF HAC DESIGNS LTD DRAWING ARE SUBJECT TO INTELLECTUAL PROPERTY AND COPYRIGHT LAWS AND MUST BE APPROVED BY PRIOR WRITTEN CONSENT.
6. STRUCTURAL ELEMENTS AND SUPPORTS MUST BE DESIGNED BY A CERTIFIED STRUCTURAL ENGINEER, THAT HAS PROVIDED SUPPORTIVE CALCULATIONS TO BE APPROVED BY THE LOCAL AUTHORITY BEFORE INSTALLATION.
7. NON-SPECIFIED MATERIALS MUST BE CONSULTED AND APPROVED BY ALL RELEVANT PARTIES PRIOR TO INSTALLATION.