




EXISTING SIDE ELEVATION—West facing

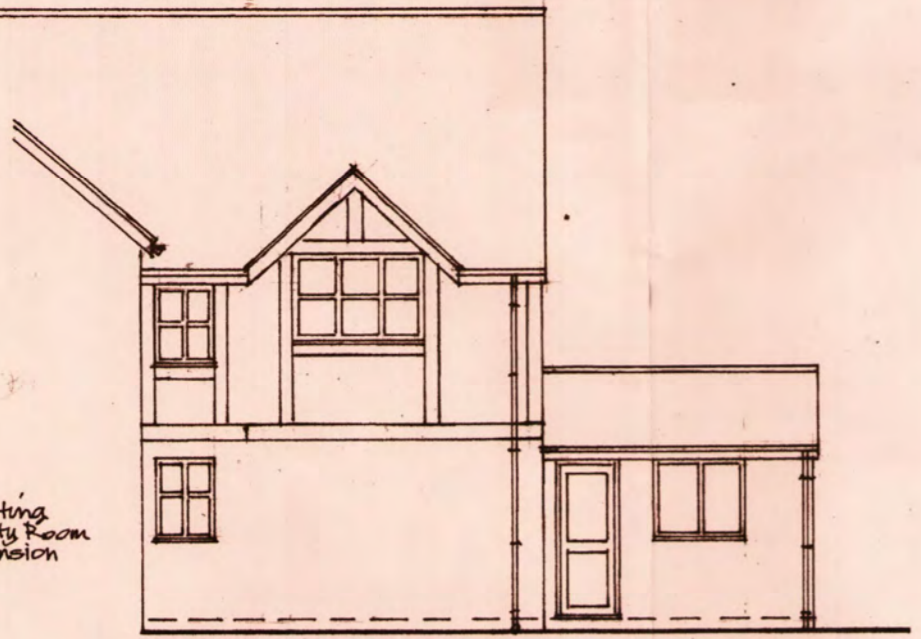


EXISTING REAR ELEVATION
~ North facing

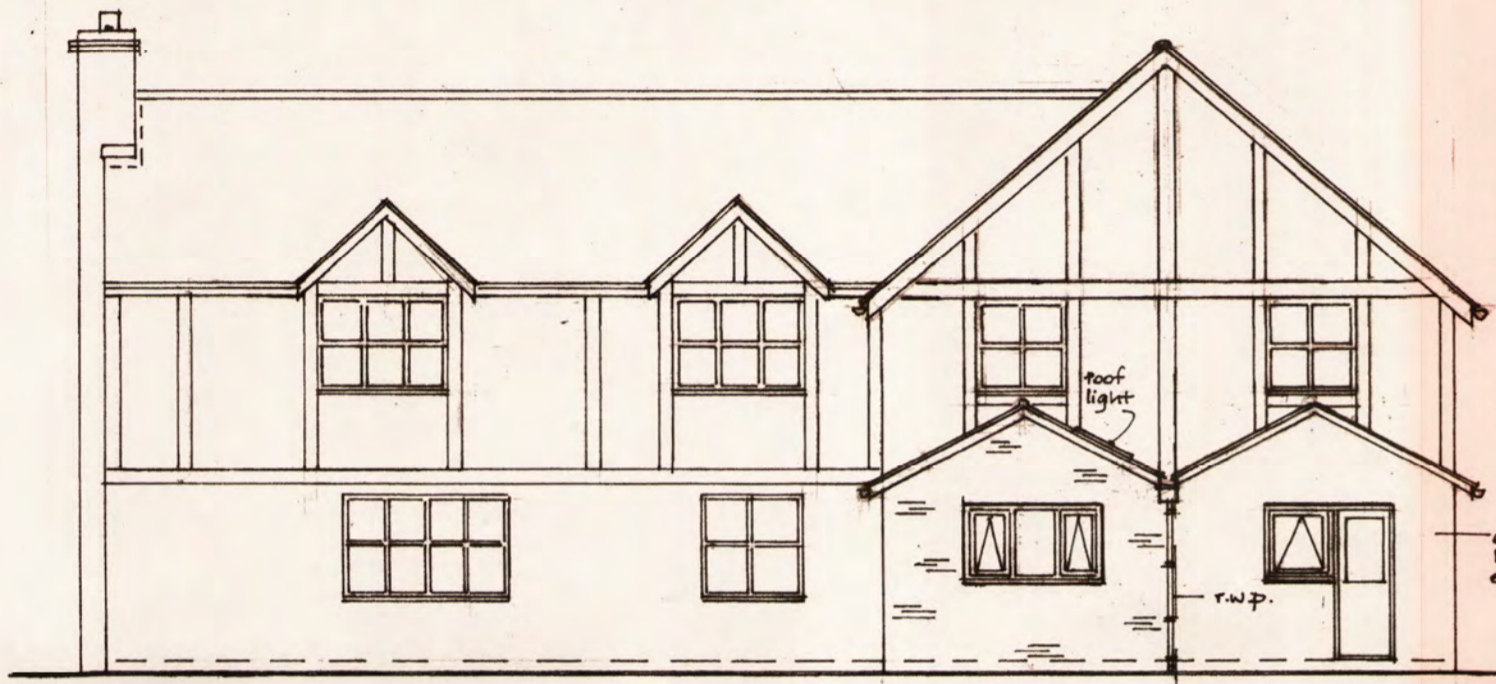


PROPOSED SIDE ELEVATION
— West facing

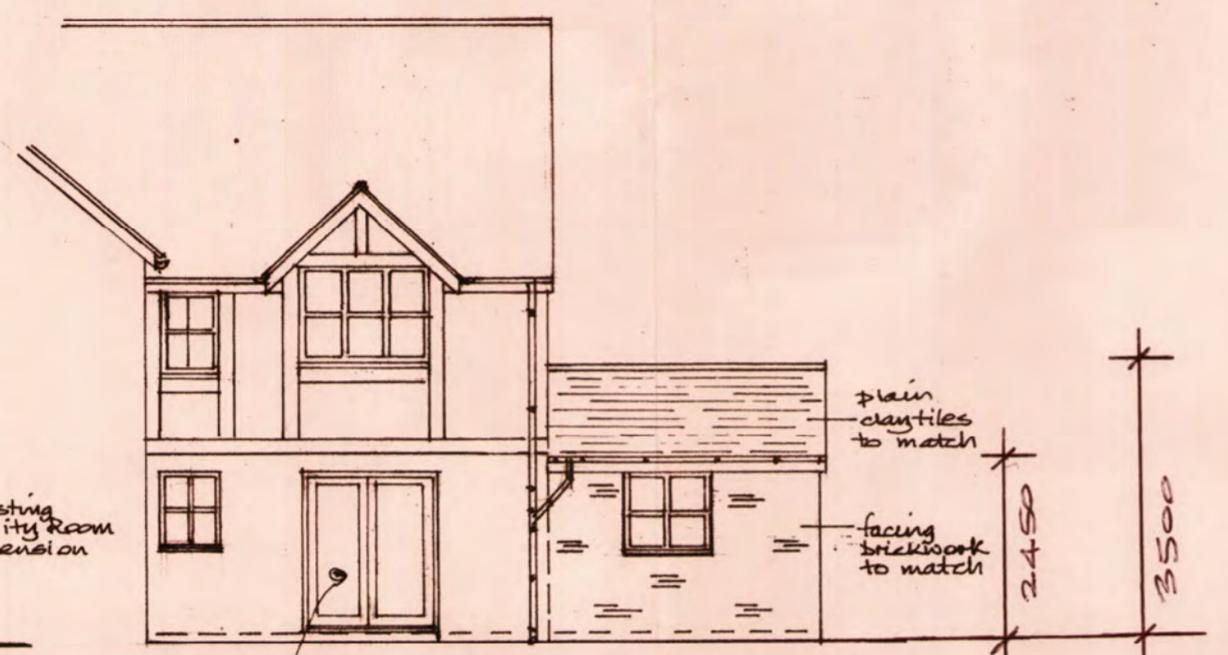

PROPOSED REAR ELEVATION
~ North facing

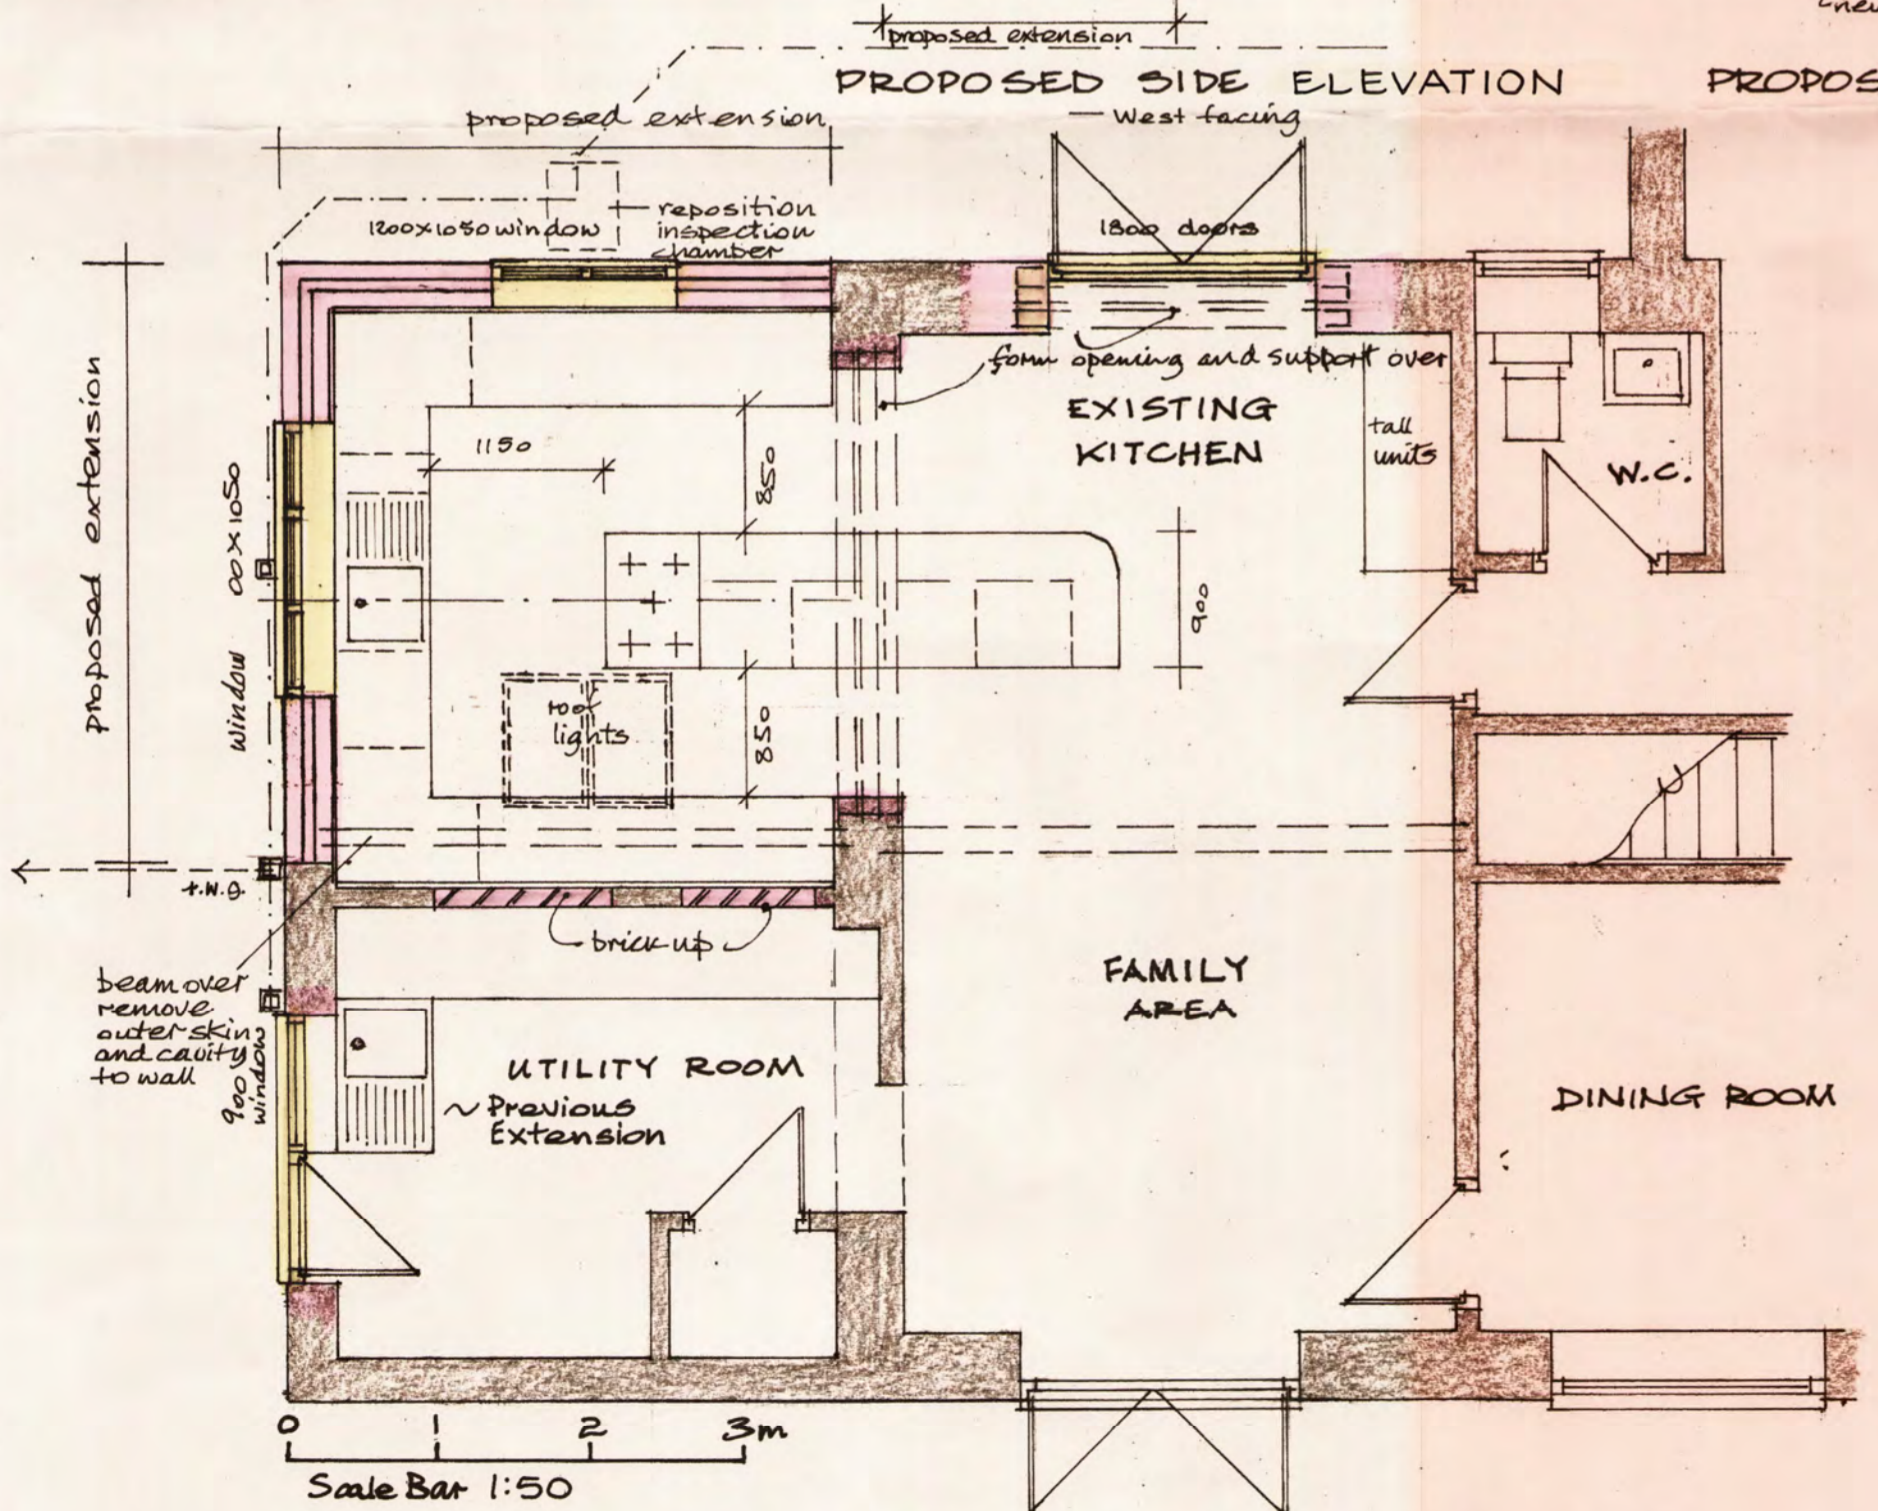

PROPOSED GROUND FLOOR PLAN

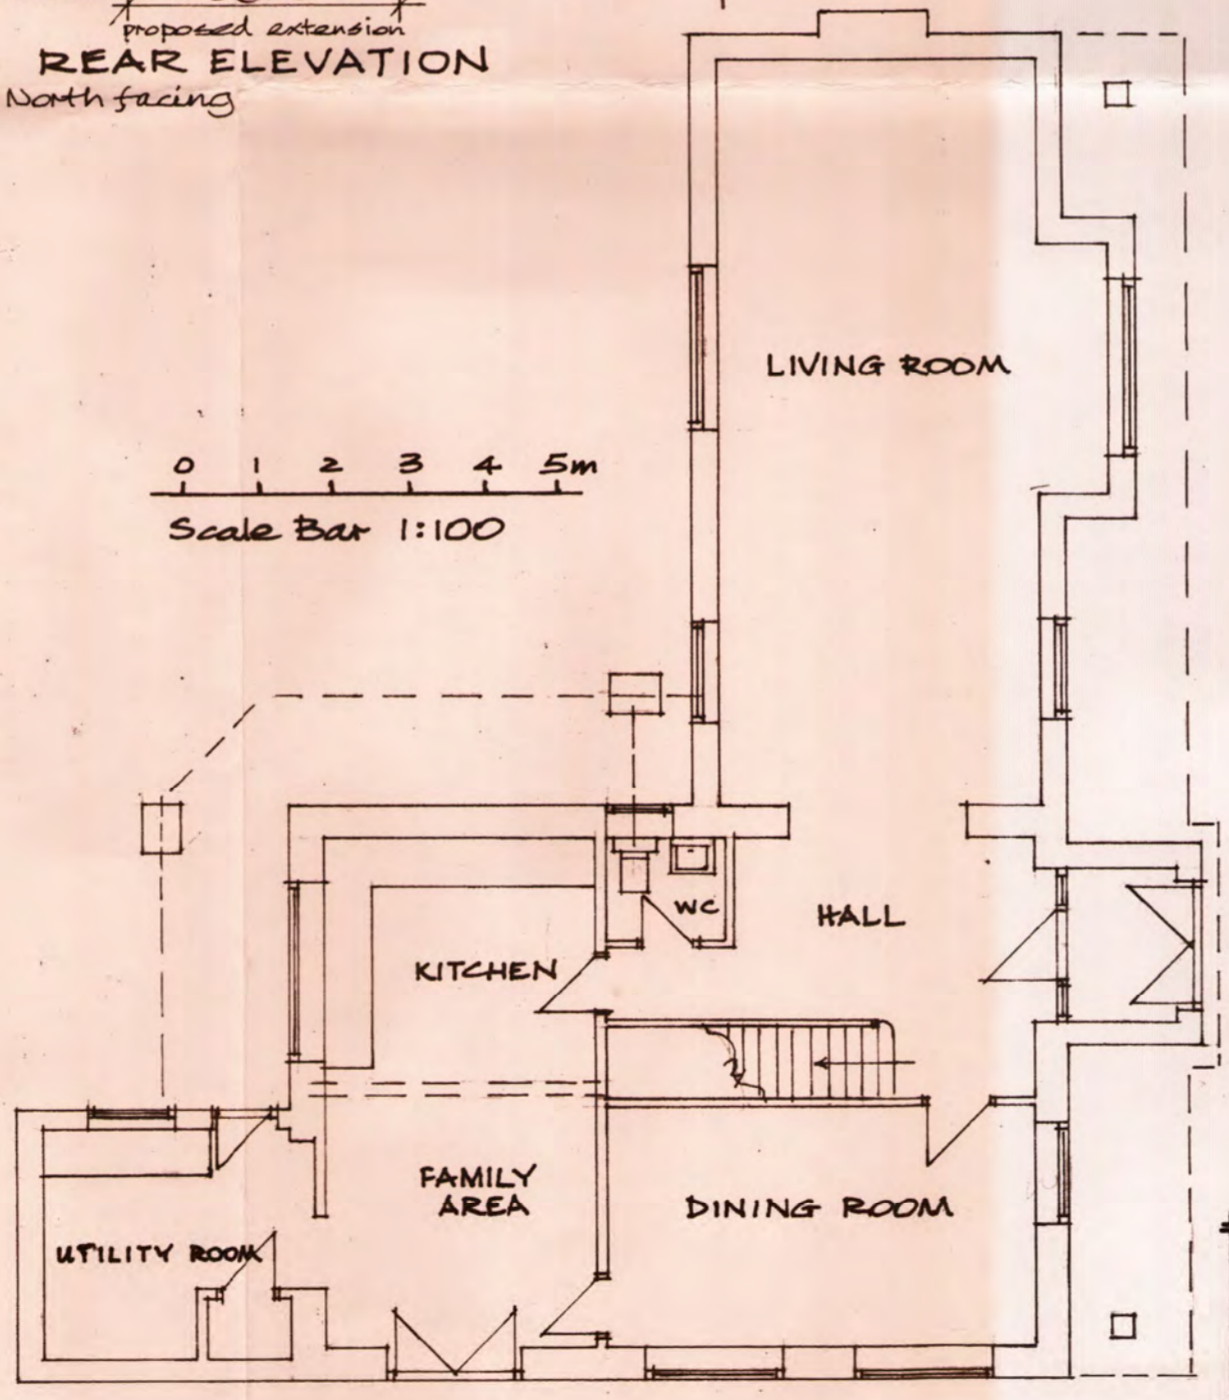

EXISTING GROUND FLOOR PLAN

PROPOSED SIDE KITCHEN EXTENSION
AT "RUSTINGS", BROCKHILL LANE,
BEOLEY, NR REDDITCH, B98 9DA.

DRAWN 2.11.20
SCALE = 1:50
PLAN SIZE : A2

DON WRIGHT
ARCHITECTURAL & SURVEYING CONSULTANT
88, NORTON LANE, SOLIHULL
WEST MIDLANDS, B90 1QT
Telephone: 01564 824457