
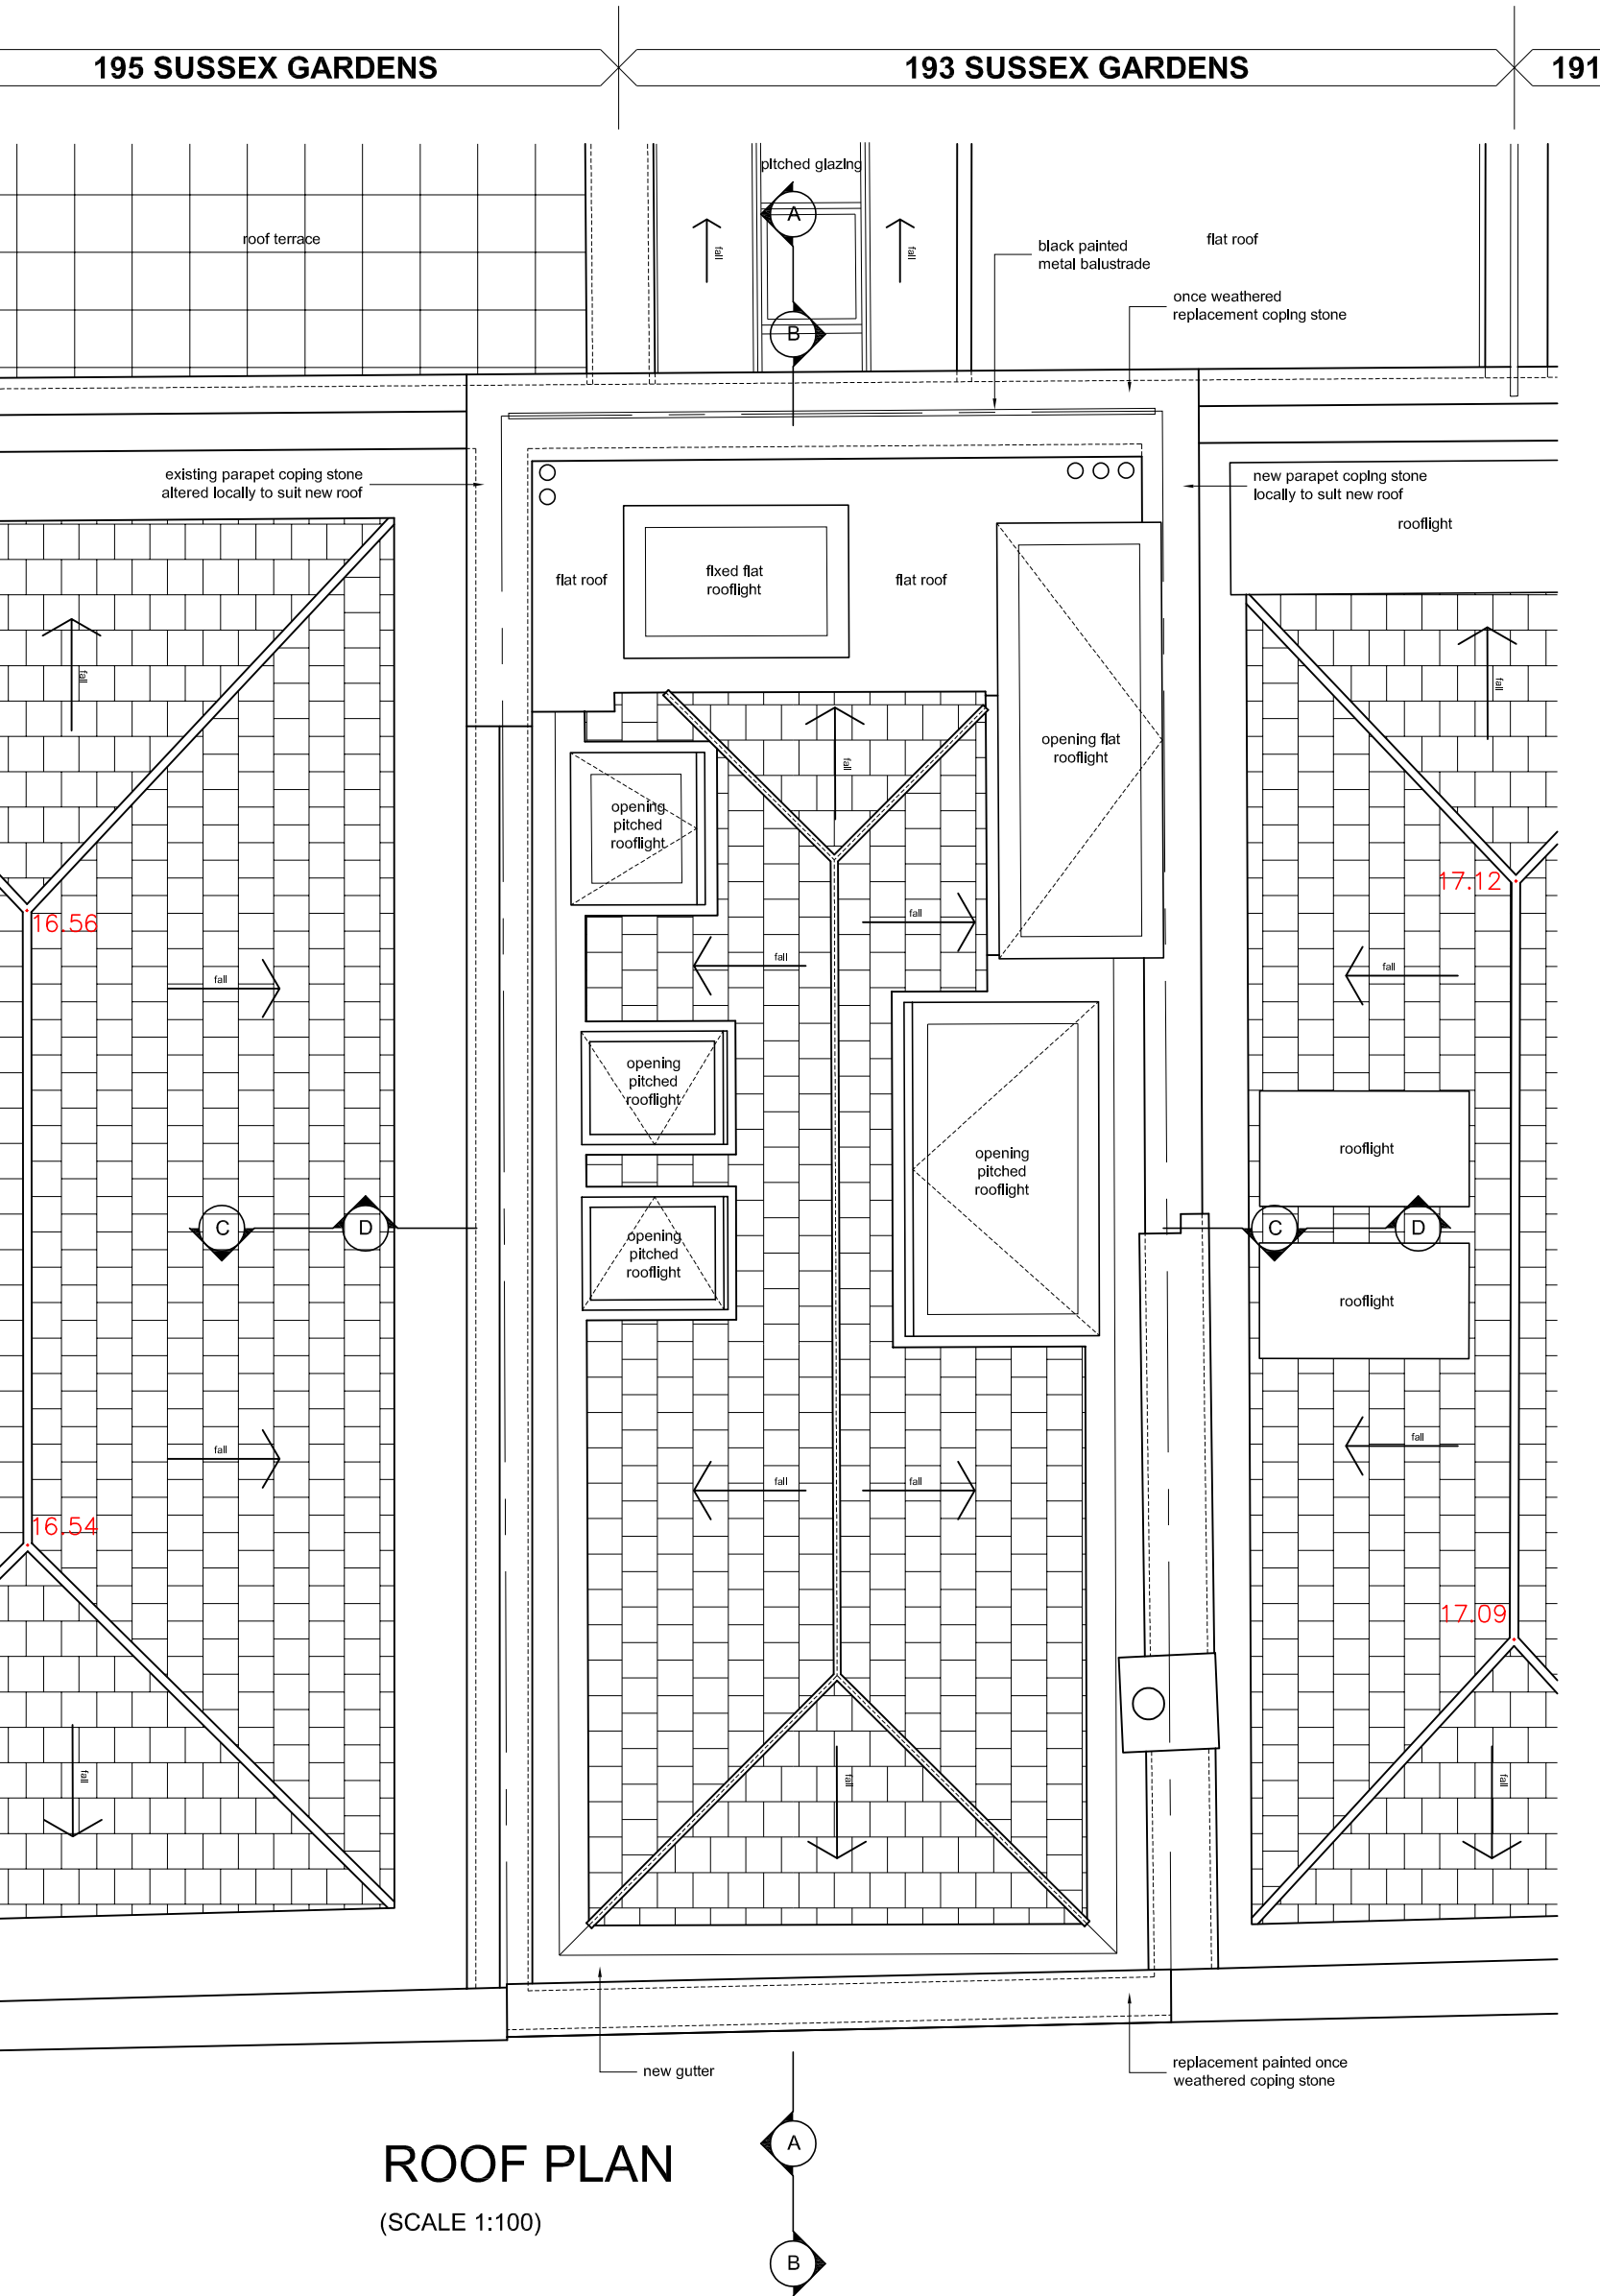
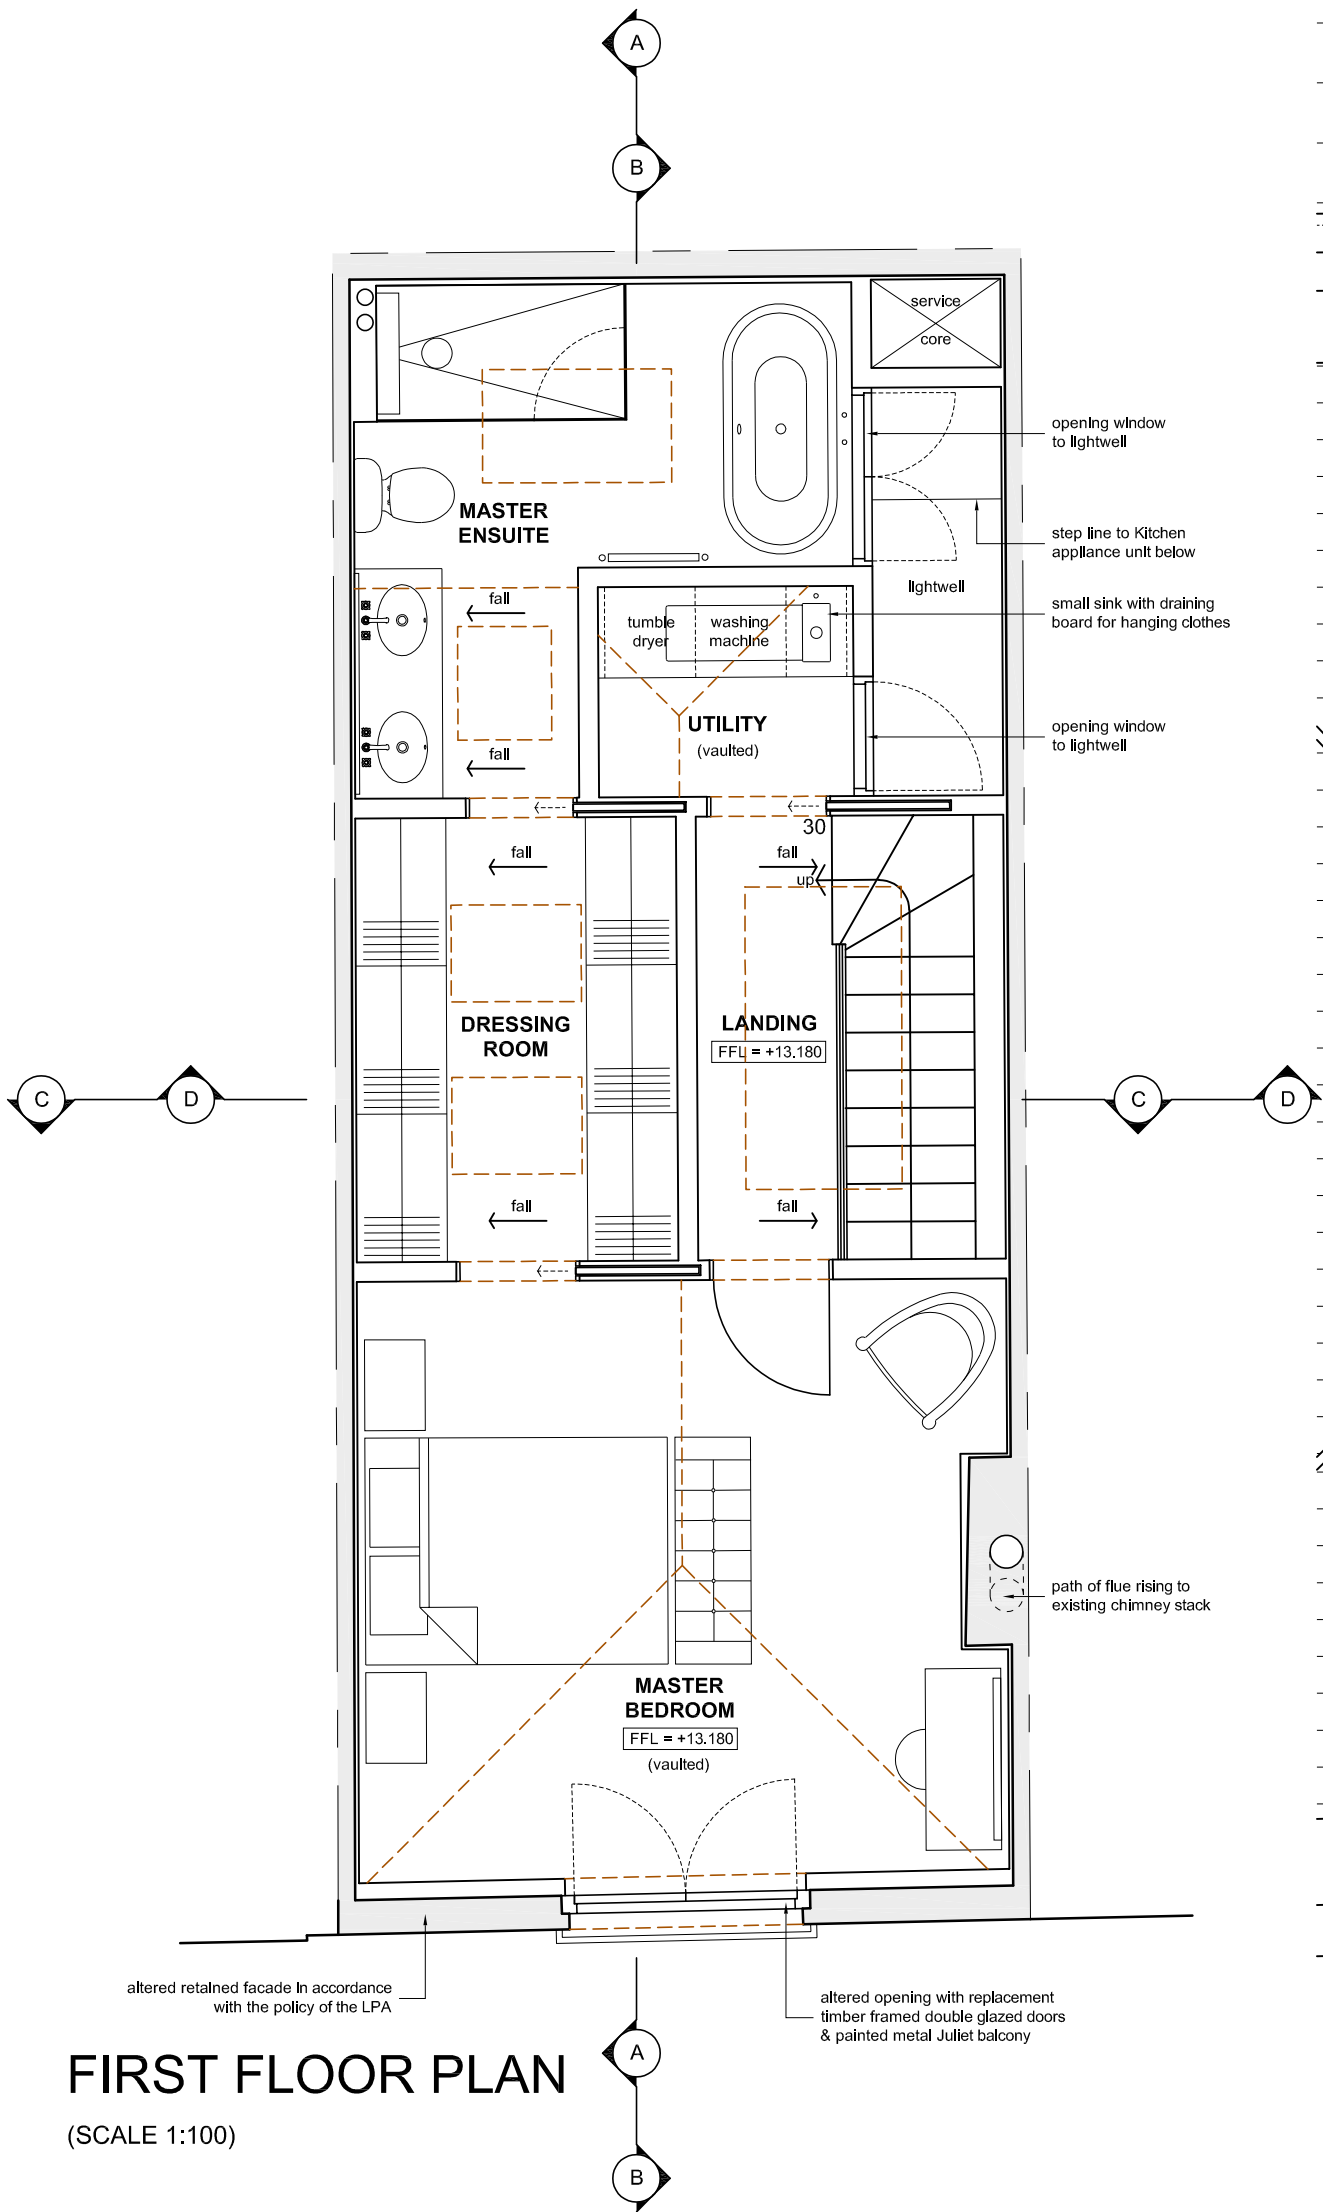
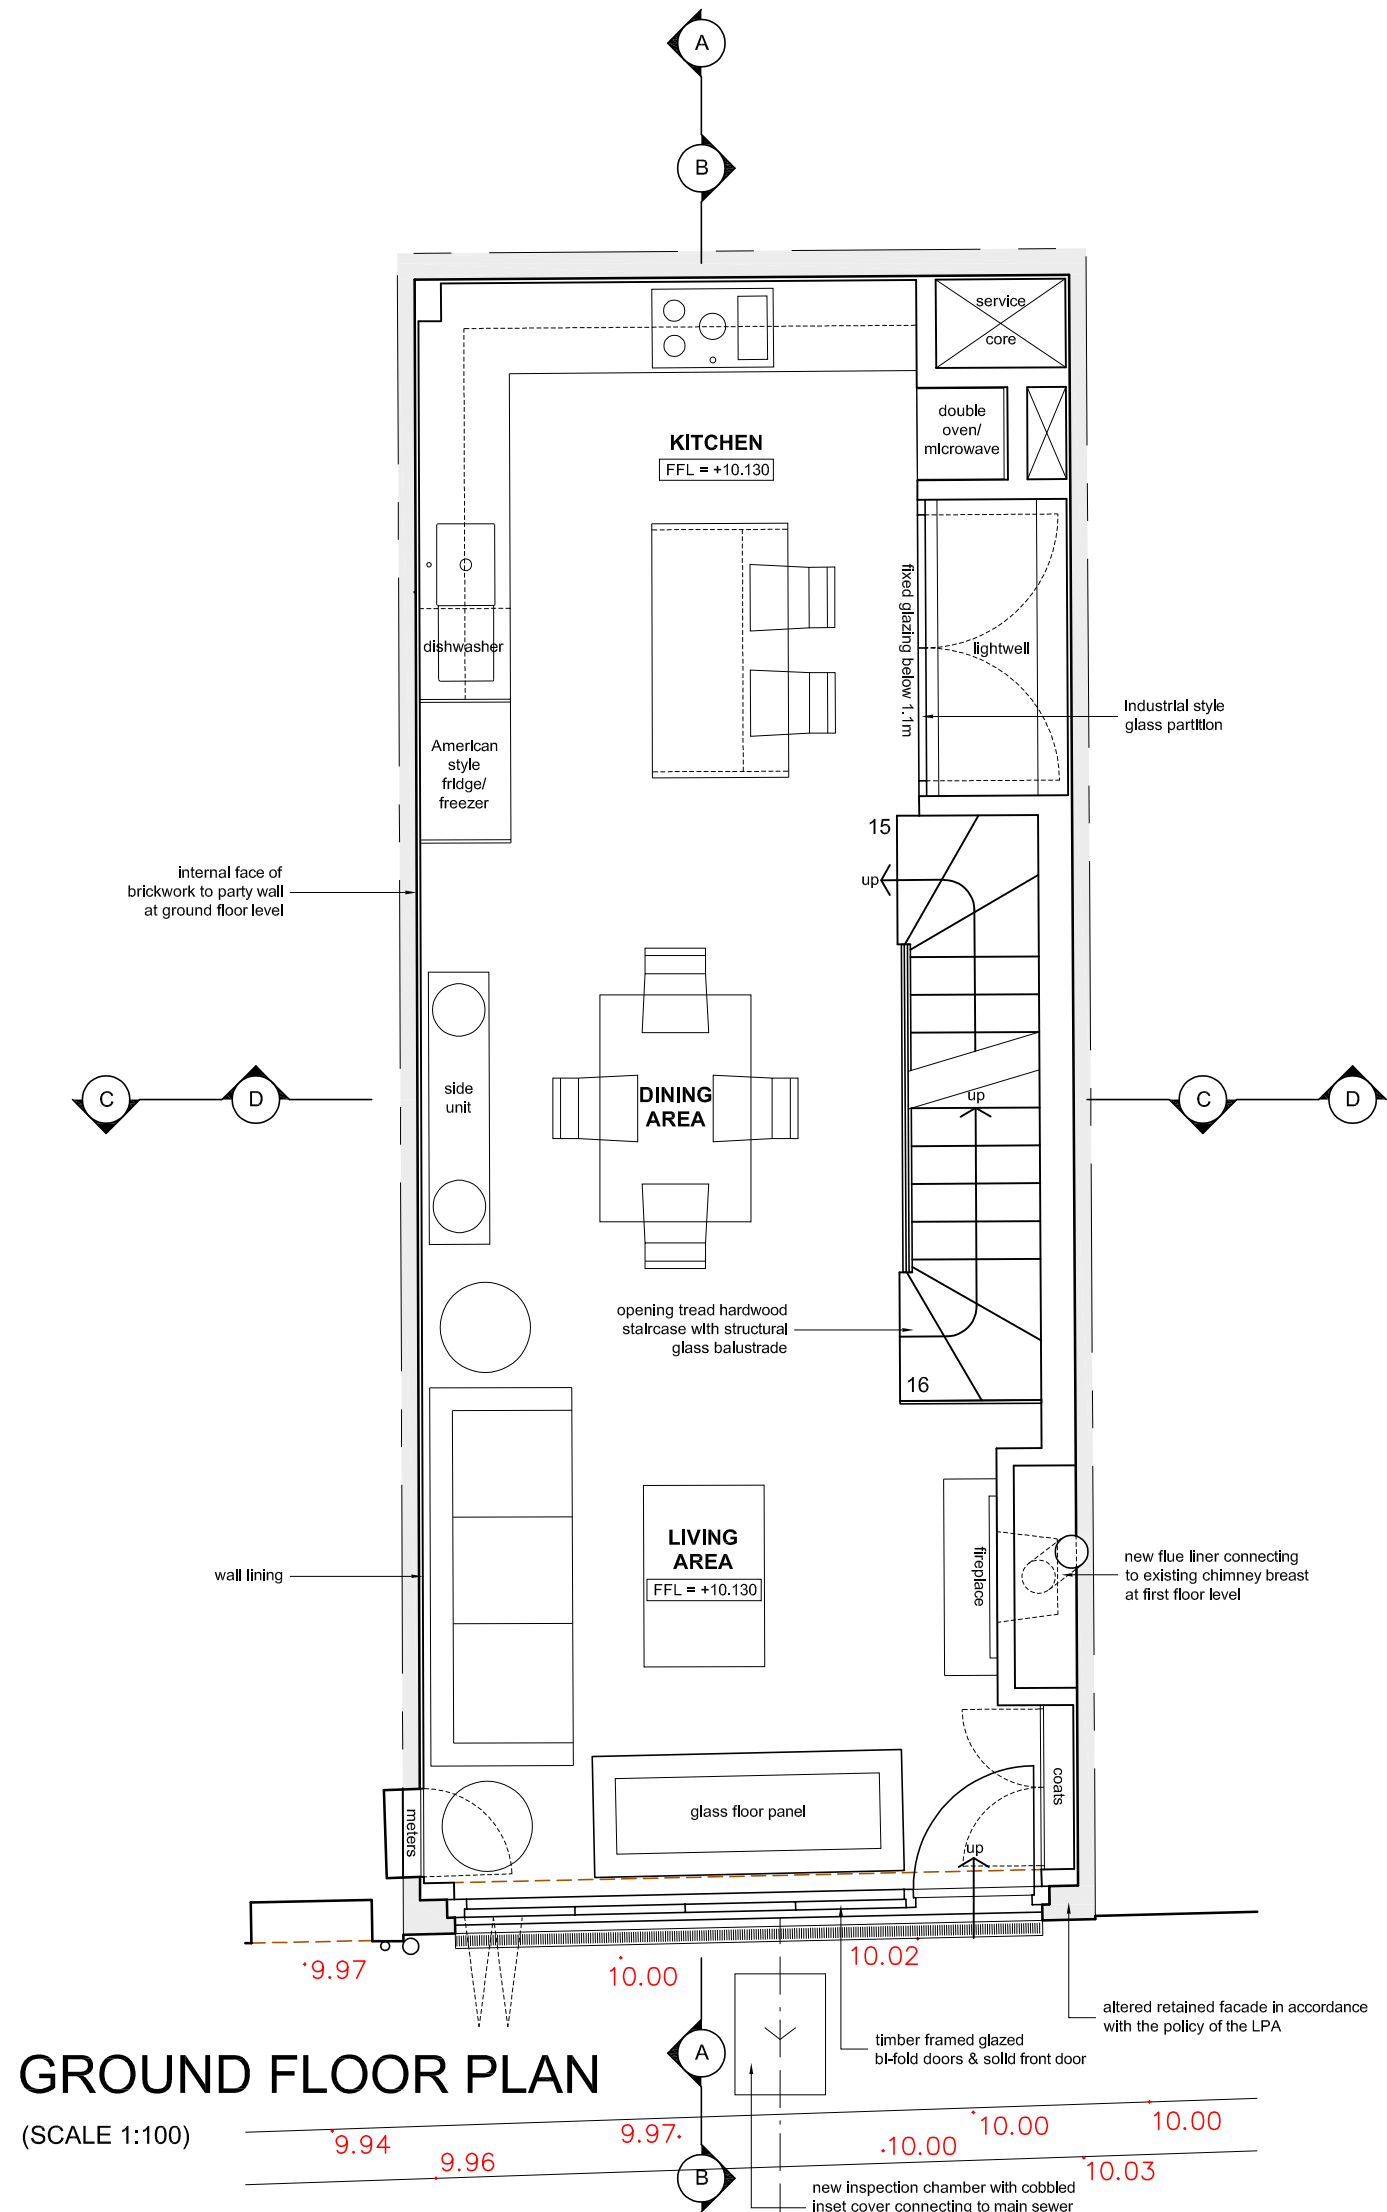


General Notes

DRAWING REFERENCES
For existing drawings refer to: AR2358/PL1/01 & PL1/02
For proposed drawings refer to: AR2358/PL1/03 & PL1/04
For demolition drawings refer to: AR2358/PL1/05 & PL1/06
For detailed analysis of proposals refer to:
Design & Access Statement Including Heritage Assessment

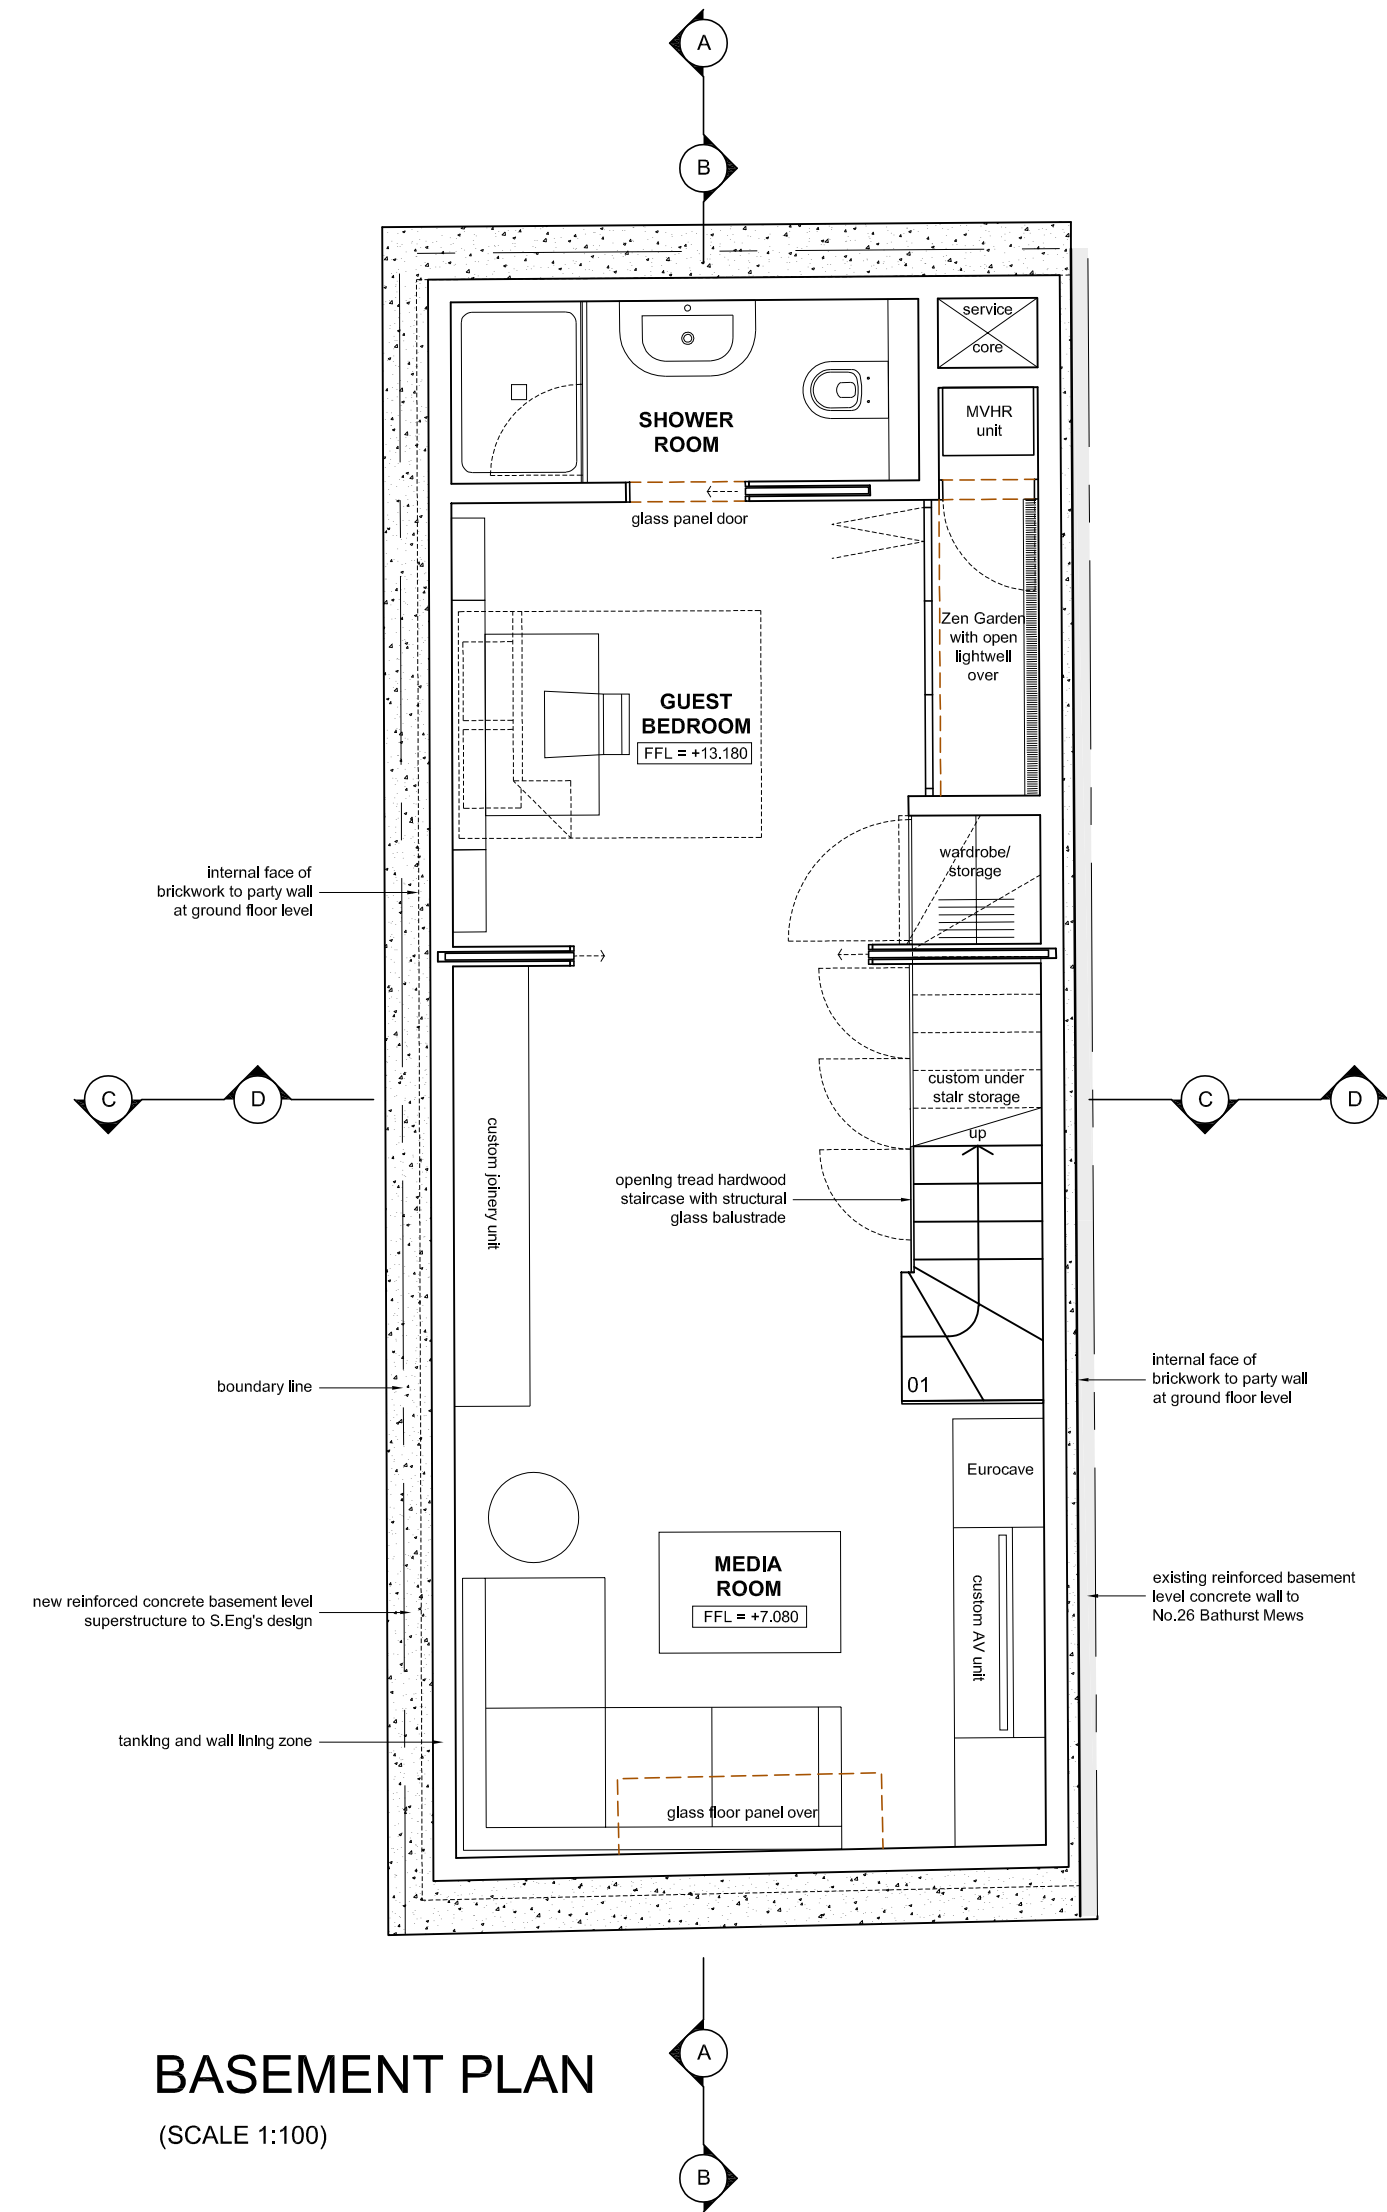

Site 25 BATHURST MEWS LONDON W2 2SB		Drawing Title PROPOSED PLANS		Revision Notes		Drawing Key Existing fabric Beam or step line over FFL = +0.000 Internal floor finish level ±15.878 External level		North arrow pointing North		ARCHITECTURE & INTERIORS 4 Montpellier Street, London SW7 1EE Web: www.rbd.design.com Tel: +44 (0)207 193 7245 Email: office@rbd.design.com	
Drawing Number AR2358/PL1/03	Revision —	Scale 1:50 (1:100 @ A3)	Date 01/09/20	Drawn By BN	Checked By APW	Notes All dimensions and levels are to be checked on site by the Contractor. All discrepancies or omissions must be reported to the Architect immediately. This drawing is the property of Realisation By Design Ltd. Copyright reserved. DO NOT SCALE		(SCALE 1:50) 0 (m) 1 2 3 4 5			