


design R c

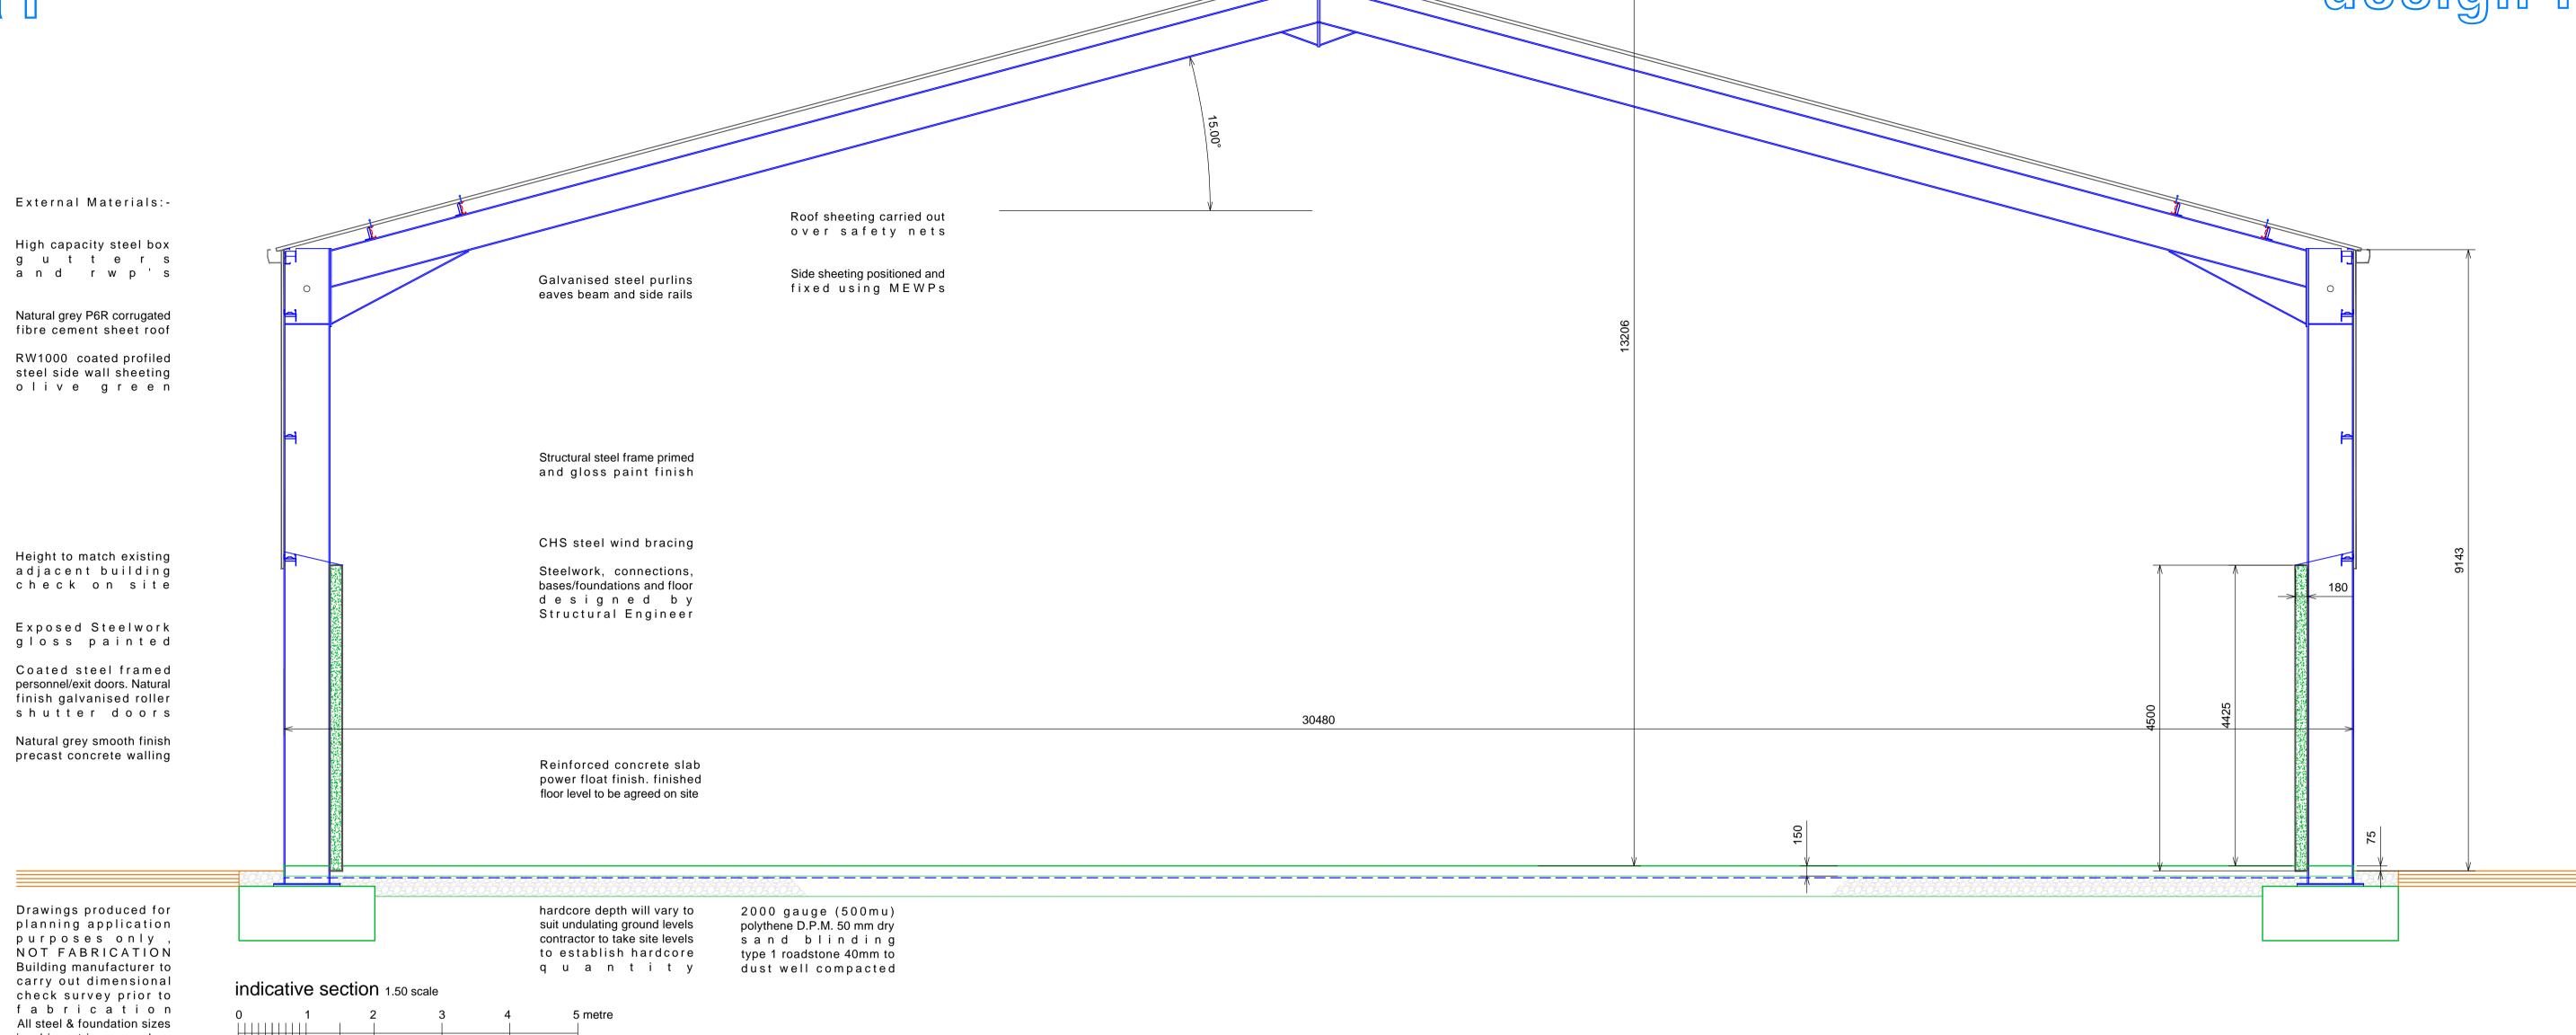

guiter

eaves


ntige

R o of Malterial:

Natural grey PSR corrugated fibre cement sheet roof

Roof plan 1.200 scale
0 1 2 3 4 5 10 m



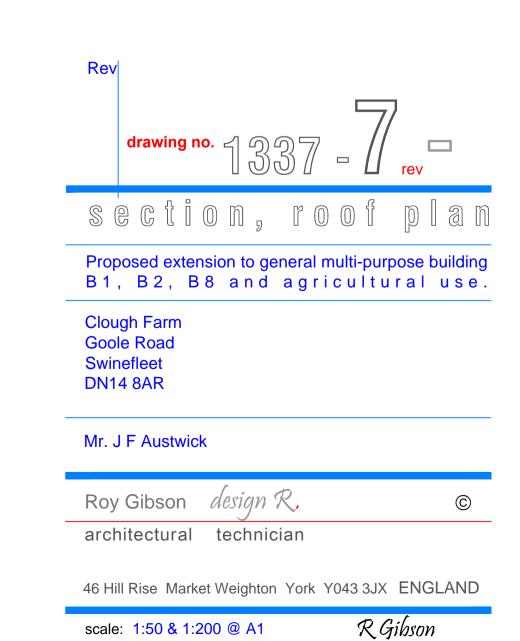

All dimensions and levels to be checked on site by the contractor.

date: nov 2020

indicative only.

project no. 1337