
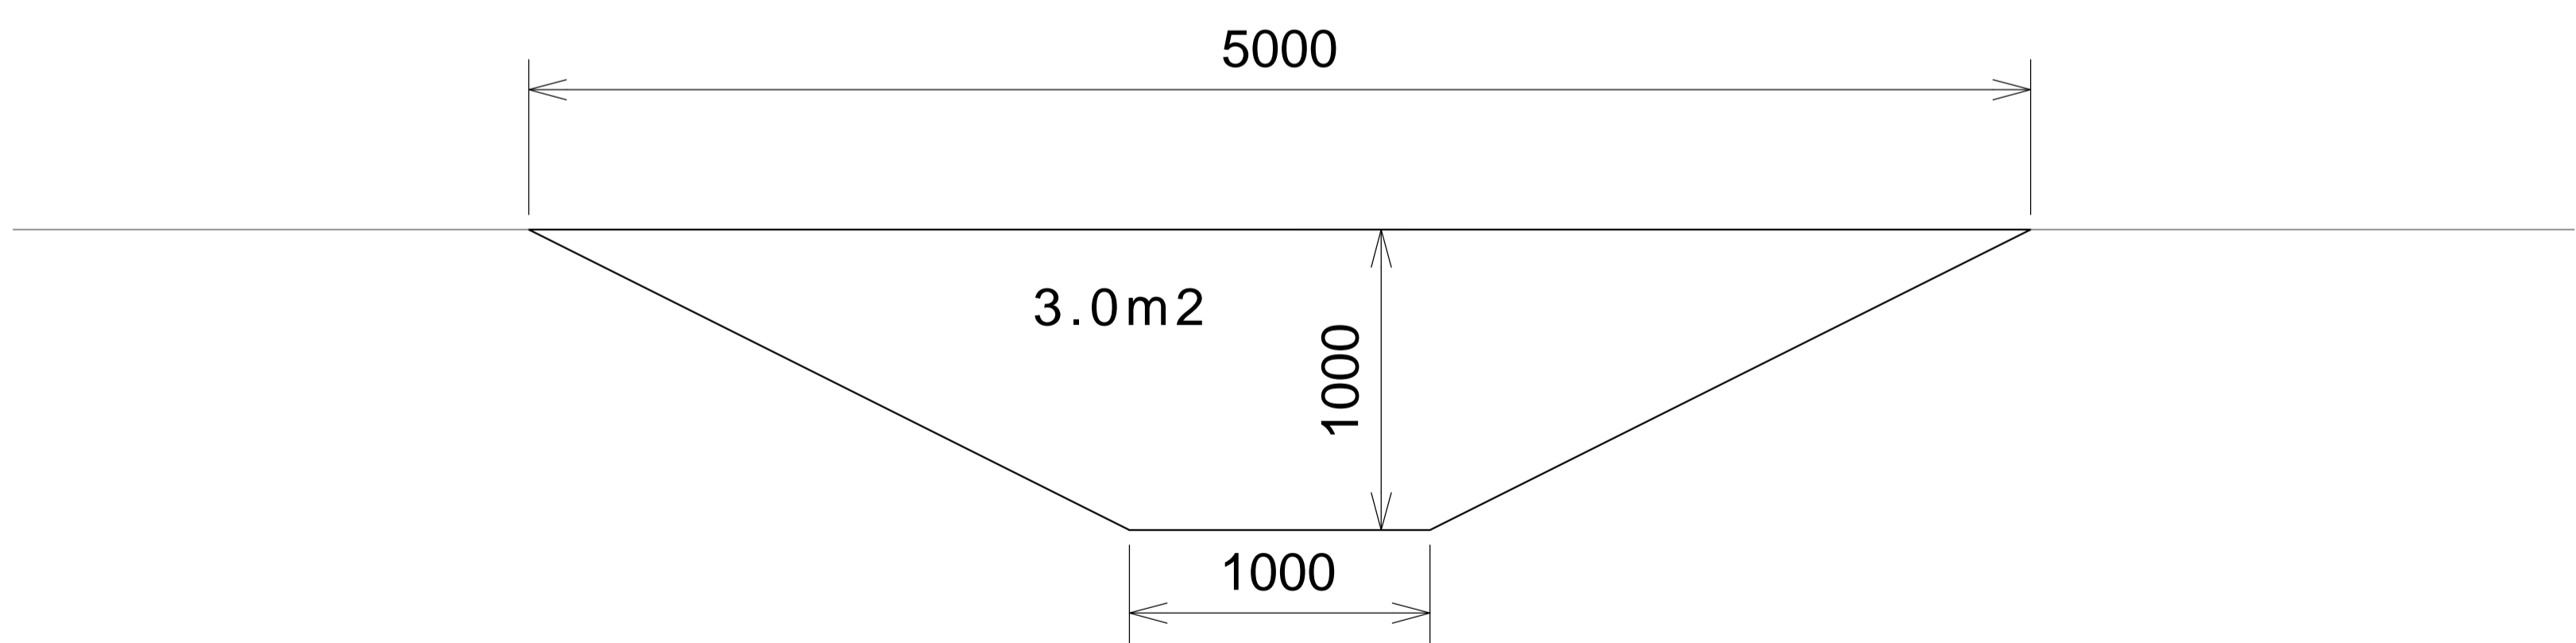


External Materials:-

- High capacity coated galv steel gutters with 1600 RWP
- Natural grey P6R corrugated fibre cement sheet roof
- RW1000 coated profiled steel side wall sheeting olive green
- Exposed Steelwork gloss painted
- Coated steel framed personnel/exit doors. Natural finish galvanised roller shutter doors
- Natural grey smooth finish precast concrete walling

Proposed Elevation East 1:100 scale

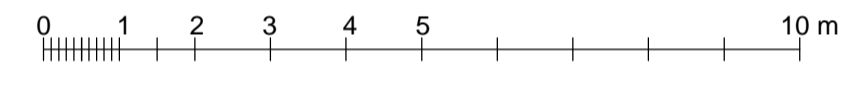

attenuation dyke section 1:20 scale



Rev
drawing no. 1337-8 rev

dyke section, elevation.

Proposed extension to general multi-purpose building B1, B2, B8 and agricultural use.

Clough Farm
Goole Road
Swinefleet
DN14 8AR

Mr. J F Austwick

Roy Gibson *design R.* ©
architectural technician

46 Hill Rise Market Weighton York YO43 3JX ENGLAND

scale: 1:20 & 1:100 @ A1 *R Gibson*

date: jan 2021 project no. 1337

All dimensions and levels to be checked on site by the contractor. Used Figured dimensions only, do not use scaled dimensions. NB: Plan printing /copying process may distort sizes.