





Existing Elevation north (unchanged) 1:200 scale




Existing Elevations West and East 1:200 scale

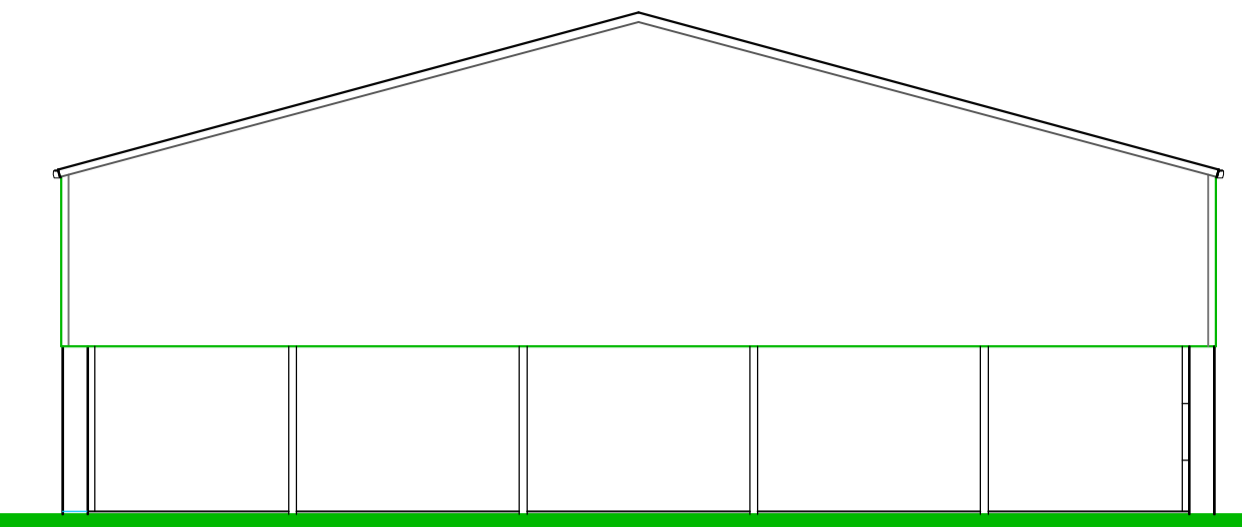

Existing Elevation south 1:100 scale

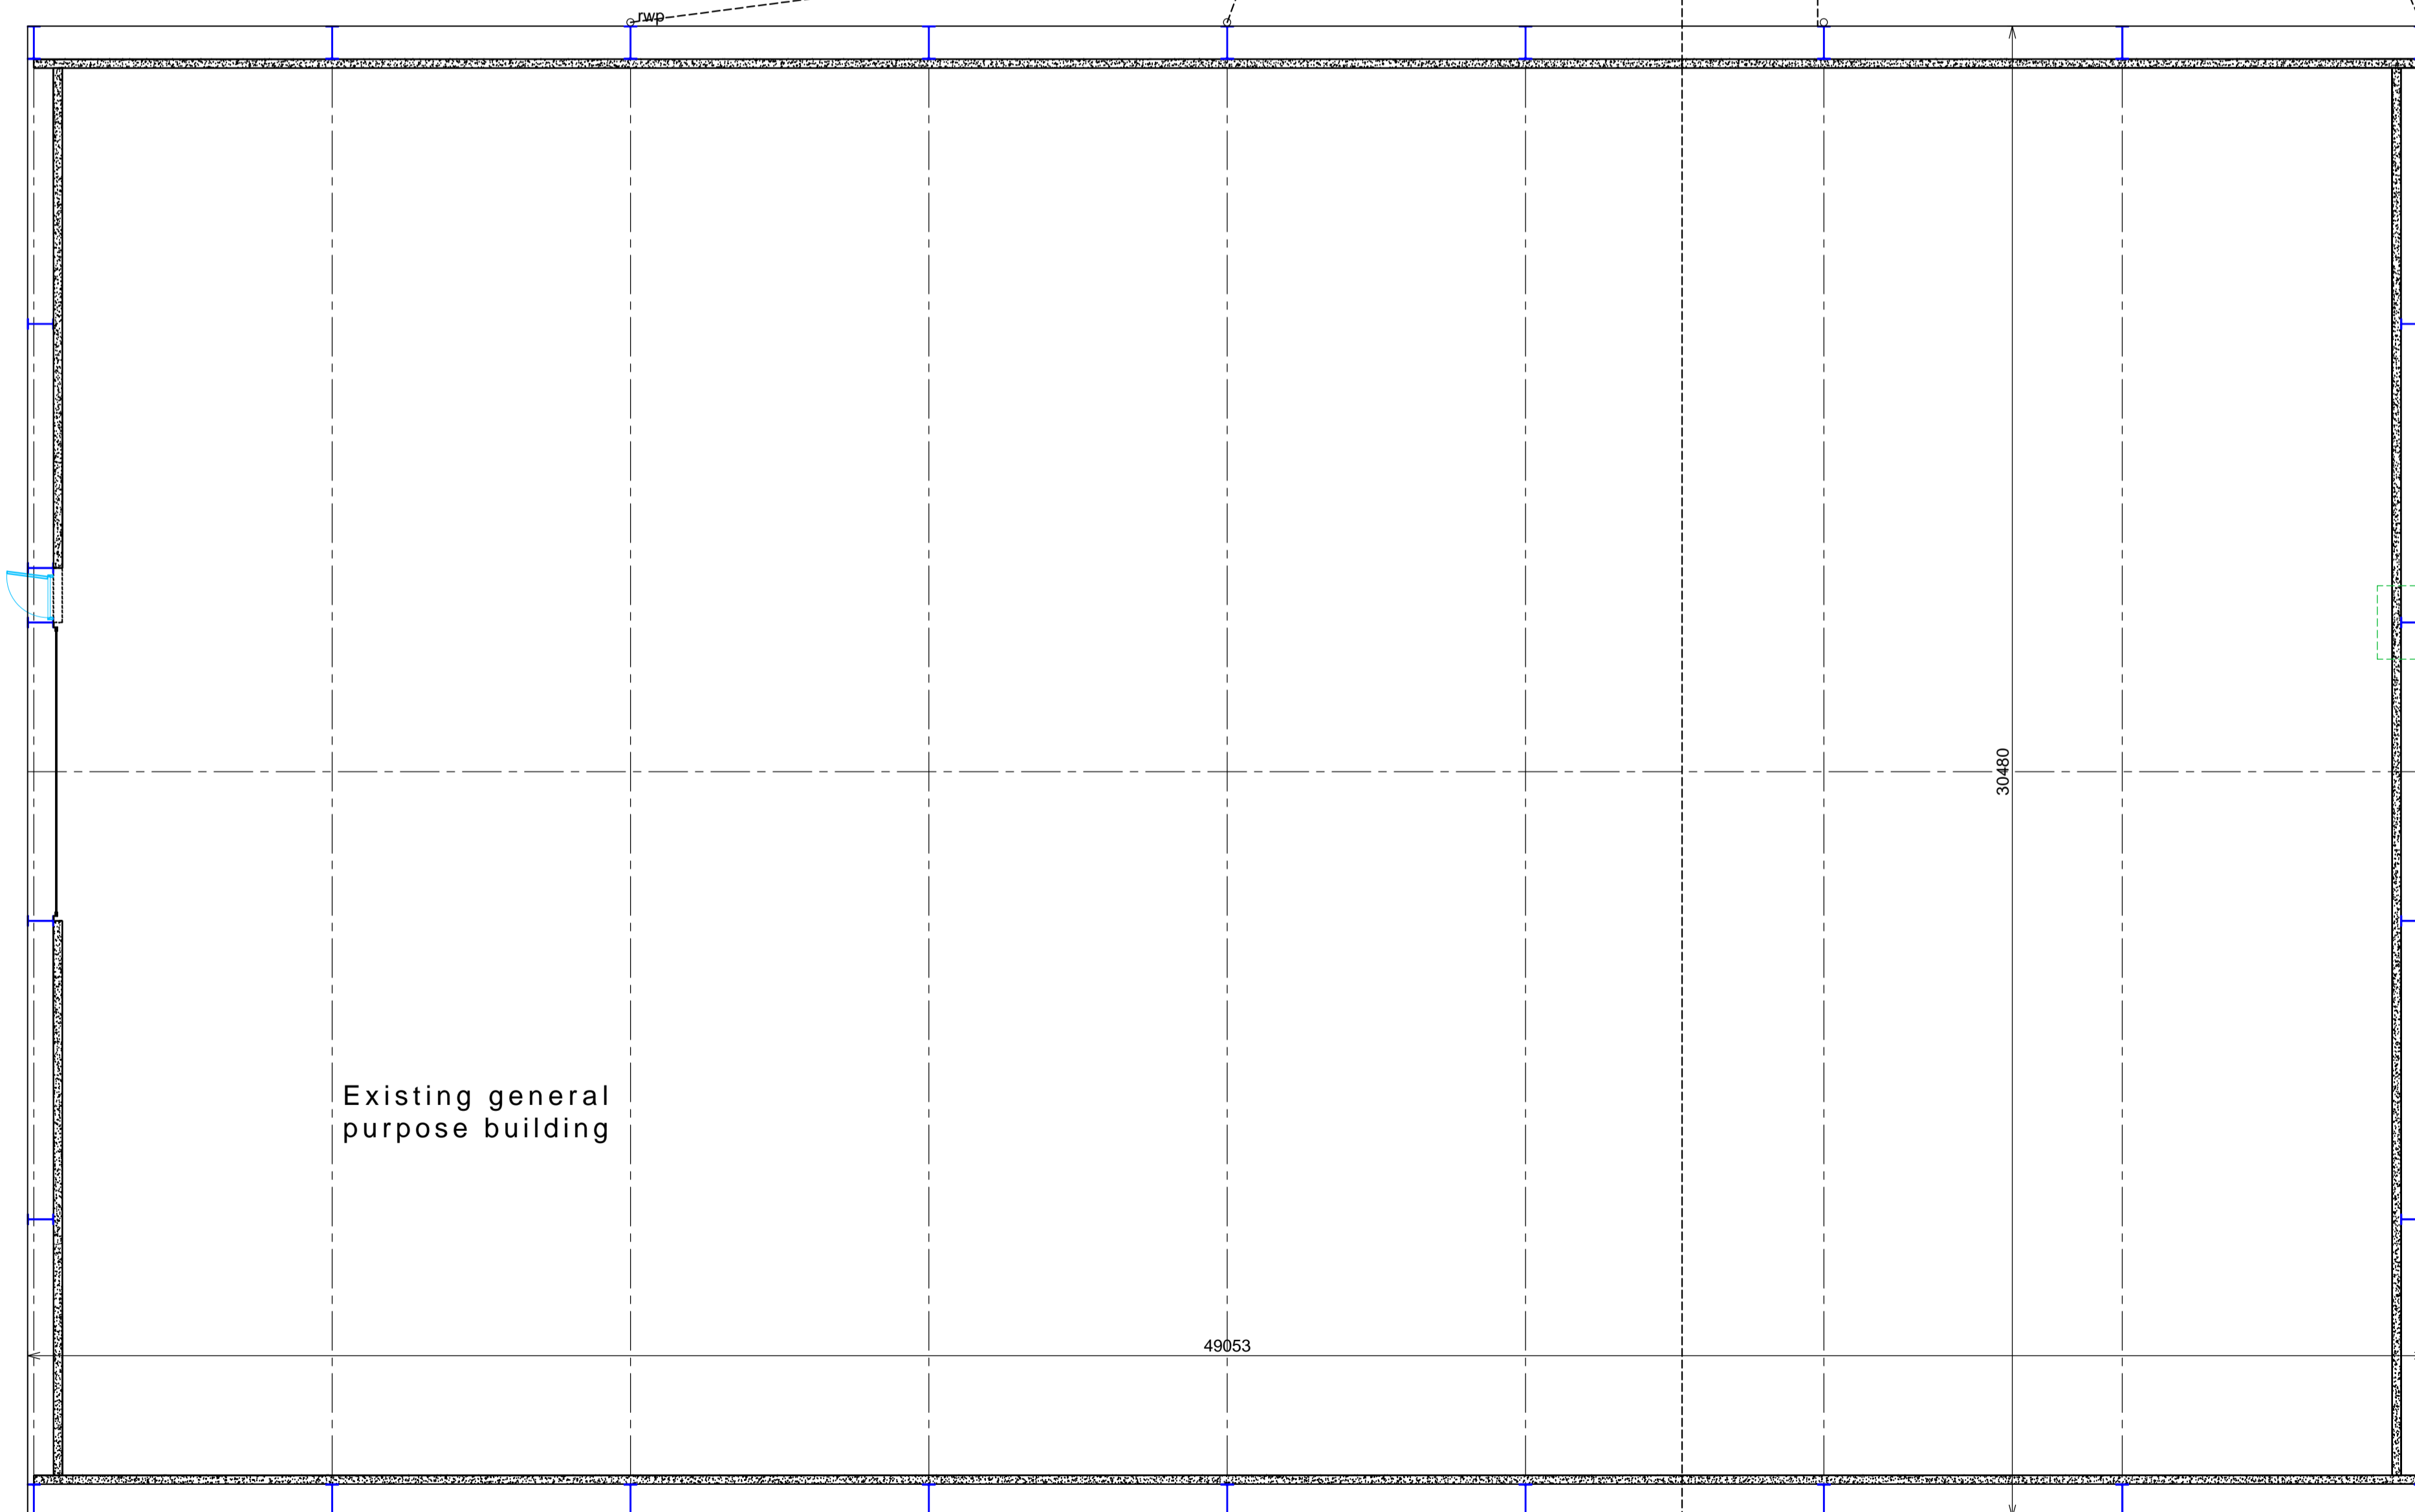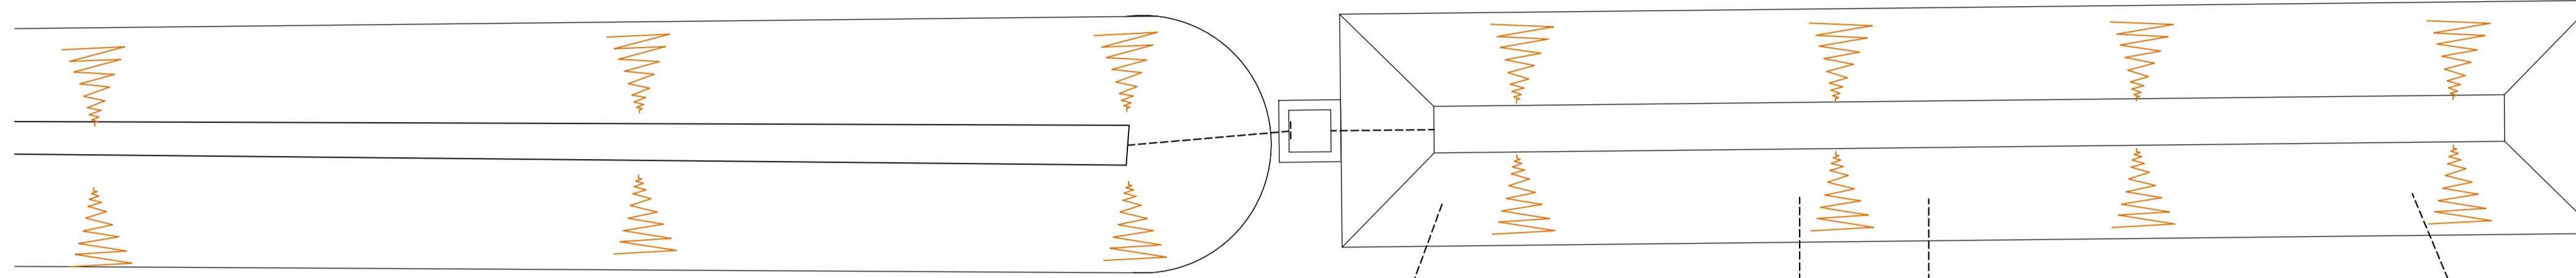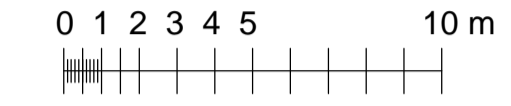

Existing Plan 1:100 scale

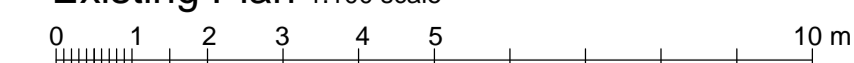

Rev  
drawing no. 1337-5<sup>rev</sup>

existing plan and elevations

Proposed extension to general multi-purpose building B1, B2, B8 and agricultural use.

Clough Farm  
Goole Road  
Swinefleet  
DN14 8AR

Mr. J F Austwick

Roy Gibson *design R.* ©  
architectural technician

46 Hill Rise Market Weighton York YO43 3JX ENGLAND

scale: 1:100 & 1:200 @ A1 *R Gibson*

date: nov 2020 project no. 1337

All dimensions and levels to be checked on site by the contractor.  
Used Figured dimensions only, do not use scaled dimensions.  
NB: Plan printing /copying process may distort sizes.