


Location Plan 1.1250

© Crown Copyright All rights reserved. Licence number 100022432

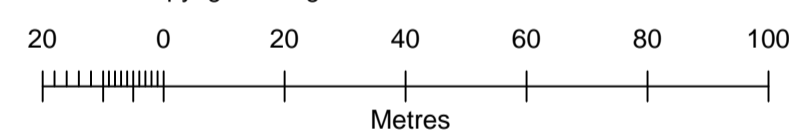

Rev  
drawing no. 1337 - 1 - rev

os location & field plan

Proposed extension to general multi-purpose building B1, B2, B8 and agricultural use.

Clough Farm  
Goole Road  
Swinefleet  
DN14 8AR

Mr. J F Austwick

Roy Gibson *design R.* ©  
architectural technician

46 Hill Rise Market Weighton York YO43 3JX ENGLAND

scale: 1:5000 1.1250 @ A1 *R Gibson*

date: nov 2020 project no. 1337

All dimensions and levels to be checked on site by the contractor.  
Used Figured dimensions only, do not use scaled dimensions.  
NB: Plan printing /copying process may distort sizes.