



10/09/20	Revision .01 new drawing

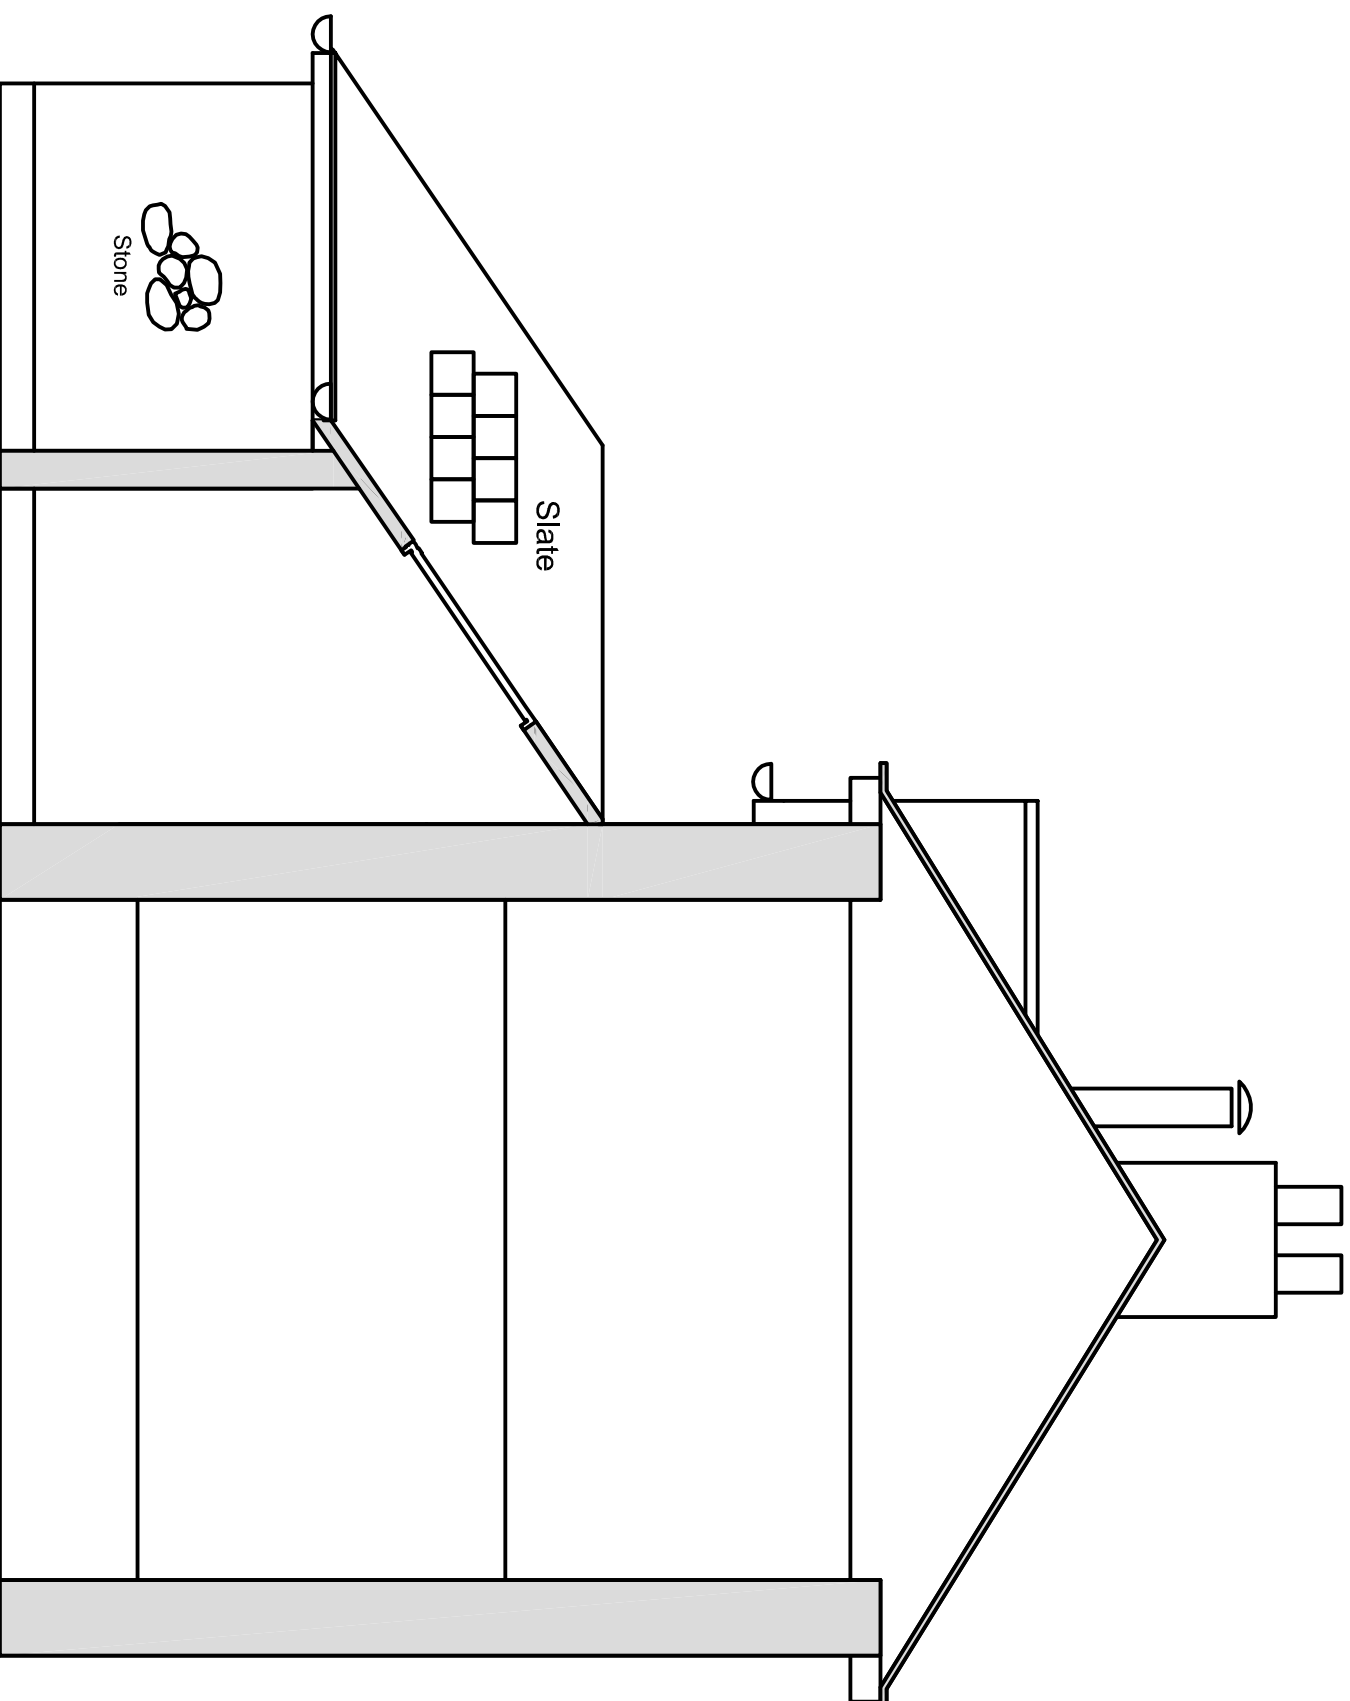

Scale  
50 : 1  
at A3

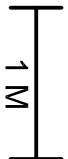

Dwg No KF-348.01                      September 2020

Proposed Section A--A

Knowle Farm Uploders - Alterations &  
construction to form new Kitchen/  
Breakfast Room, Lobby, Utility & WC.