




VIEW B

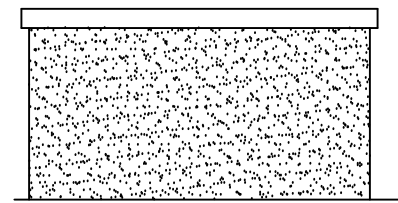



VIEW A

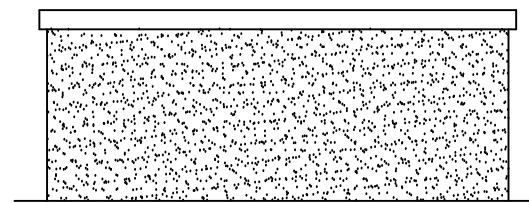

VIEW D

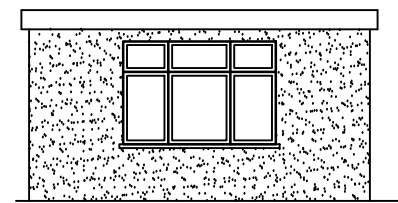

VIEW C

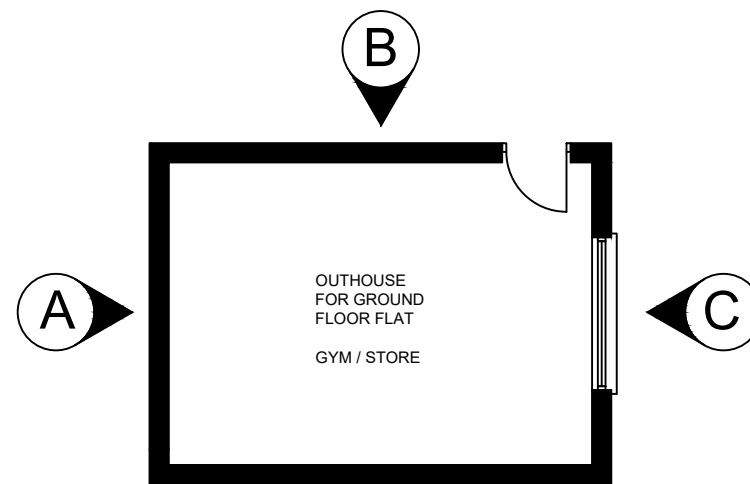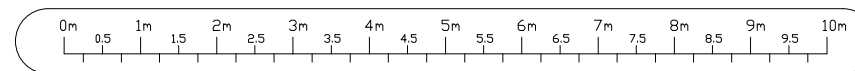

OUTHOUSE  
FOR GROUND  
FLOOR FLAT  
GYM / STORE

PLAN

<p><b>ICREATE</b> © DESIGN LIMITED Planning &amp; Designing of All Types of Building Works 13 ROBB ROAD, STANMORE, HA7 3SQ Tel: 07886759400 ; EM: ikreated@gmail.com</p>			CLIENT	PROJECT/TITLE
			MR. P VINOD 15 WOODSIDE AVENUE WEMBLEY HA0 1UH	SINGLE STOREY REAR EXTENSION, OUTHOUSE AND DROPPED KERB AT FRONT FOLLOWING DEMOLITION OF EXISTING REAR OUTHOUSE.
	B	13.12.20	FOR REPEAT PLANNING APPLICATION	SCALE: 1:100@A3
	A	18.09.20	FOR PLANNING APPLICATION	DRG NO : 15WOODSIDEAVE-005
REV	DATES	COMMENTS		