


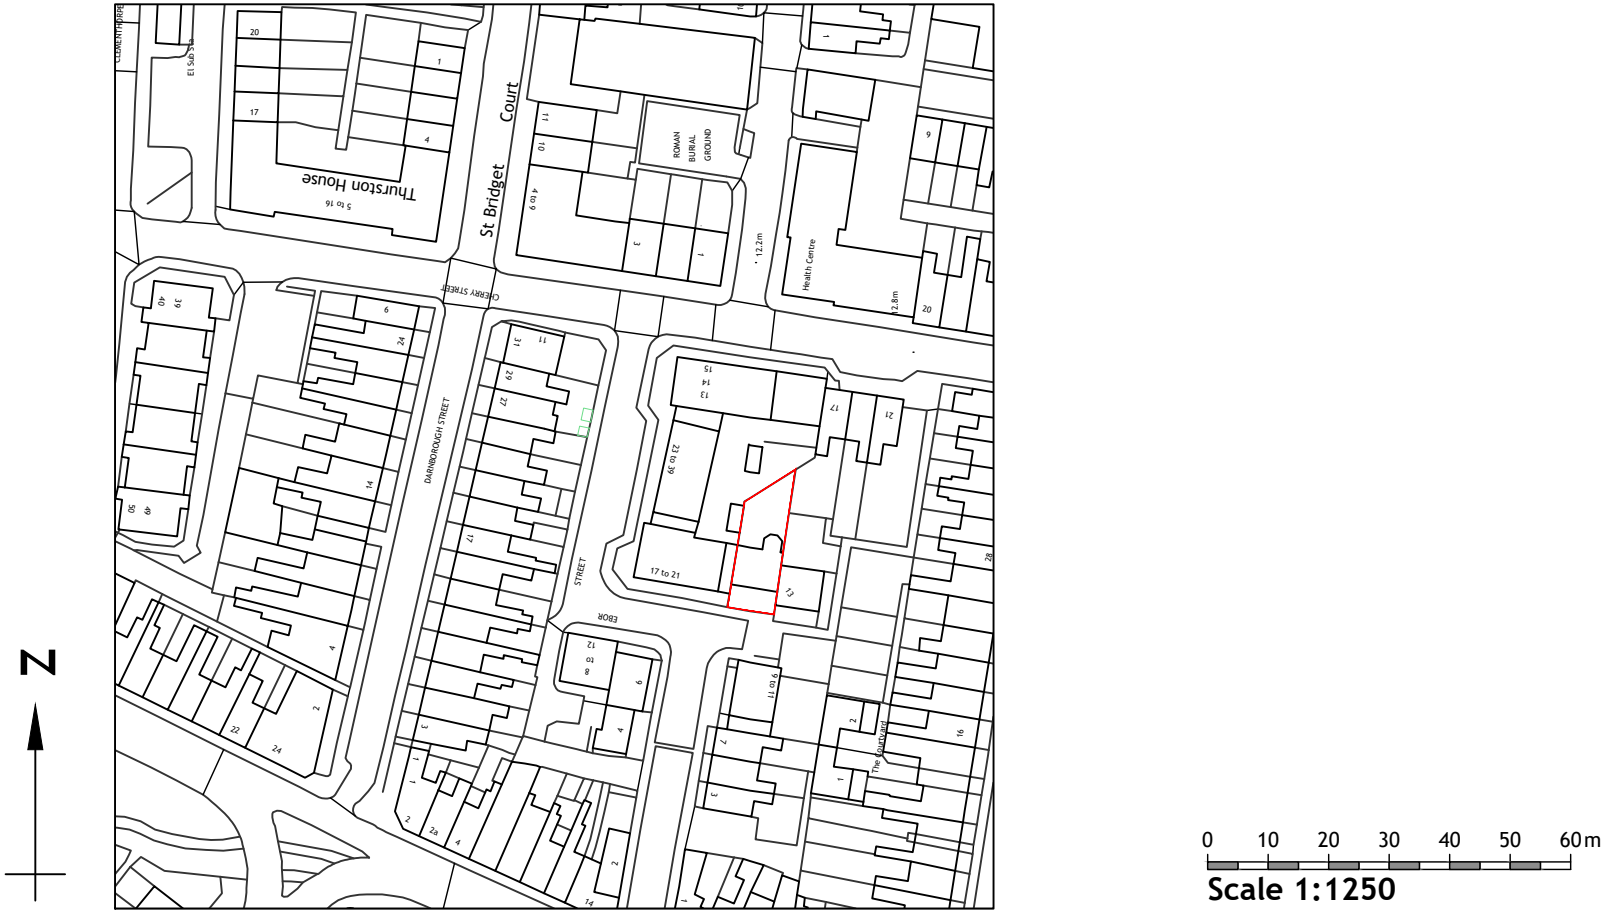

York
01904 393355
14 Clifford Street, York, YO1 9RD
york@carvearchitecture.co.uk
www.carvearchitecture.co.uk

Do not scale this drawing. Only drawings marked CONSTRUCTION ISSUE to be used for construction

© CARVE ARCHITECTURE



Status: Planners	Project: 15 Ebor Street, York, YO23 1AX Title: Site Location Plan	Project No.: 216	Drawing No.: 3-001	Rev.: -	Rev	Description	Date	By
Client: Ms T Chen					Scale: 1:1250@A4		Date: 03/09/20	
					Drawn: JJF		Check: DM	