


As Existing

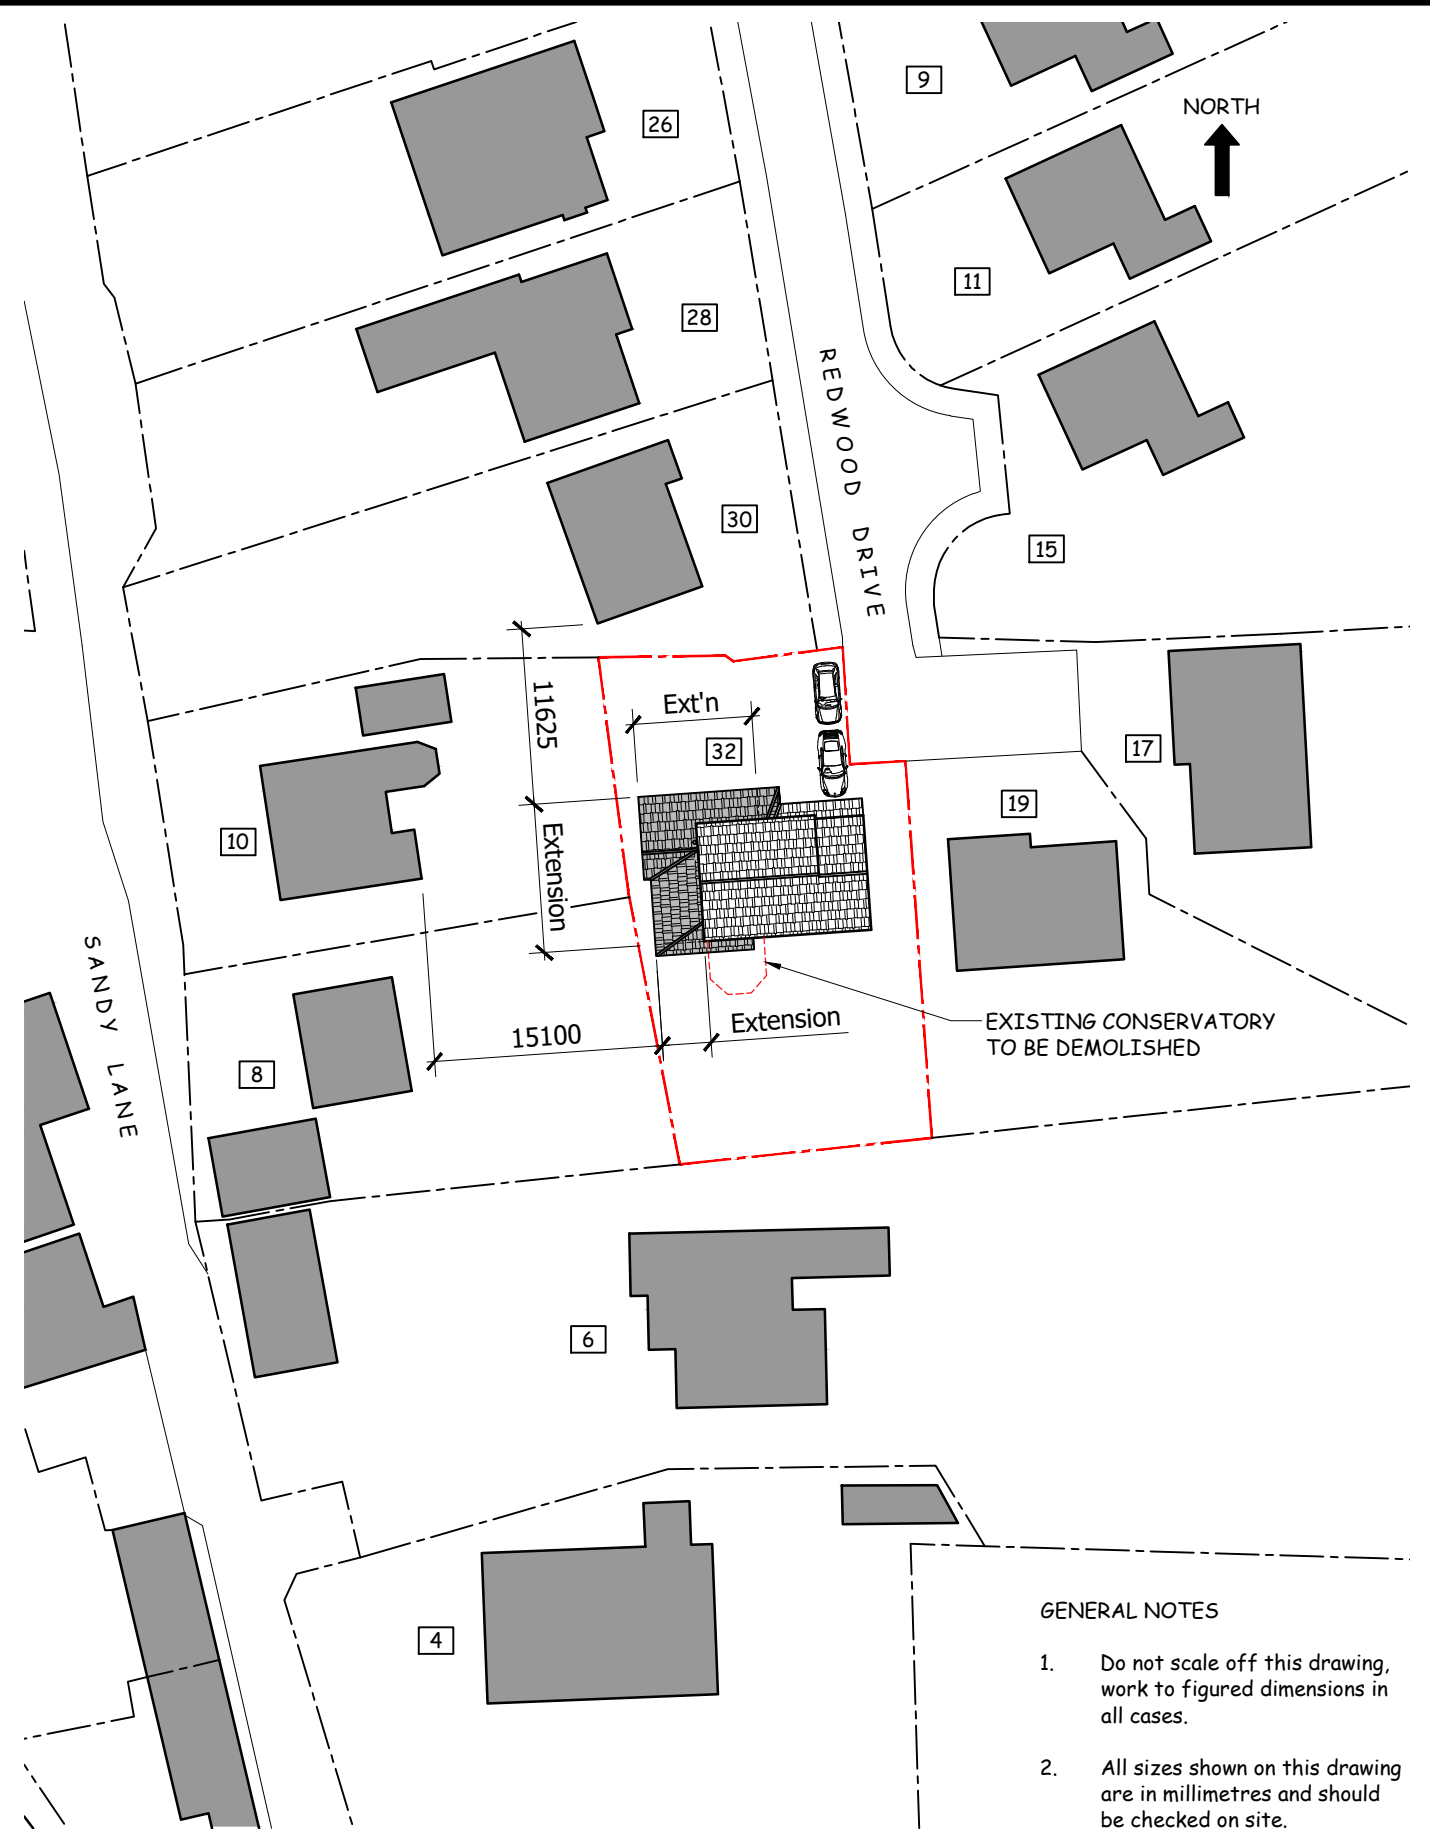

As Proposed

GENERAL NOTES

1. Do not scale off this drawing, work to figured dimensions in all cases.
2. All sizes shown on this drawing are in millimetres and should be checked on site.
3. Related Drawings: 365/NT/MHW/01 to 05 inc.



Applicant: Helen Williamson Ayresome House, 32 Redwood Drive Haxby, York YO32 3GF	Drawing Title: Existing & Proposed Site Block Plans Scale: 1:500 @ A3	Project: Single Storey Extension to Front & Side Elevations Date: December 2020	DRG No: 365/NT/MHW-05	REV 1
--	---	---	---------------------------------	-----------------